



CRIDERSVILLE PARK PLAT

7.900 ACREAGE 35 SECTION 4 S TOWNSHIP 6 E RANGE
DUCHOUQUET TOWNSHIP CRIDERSVILLE VILLAGE AUGLAIZE, OHIO COUNTY

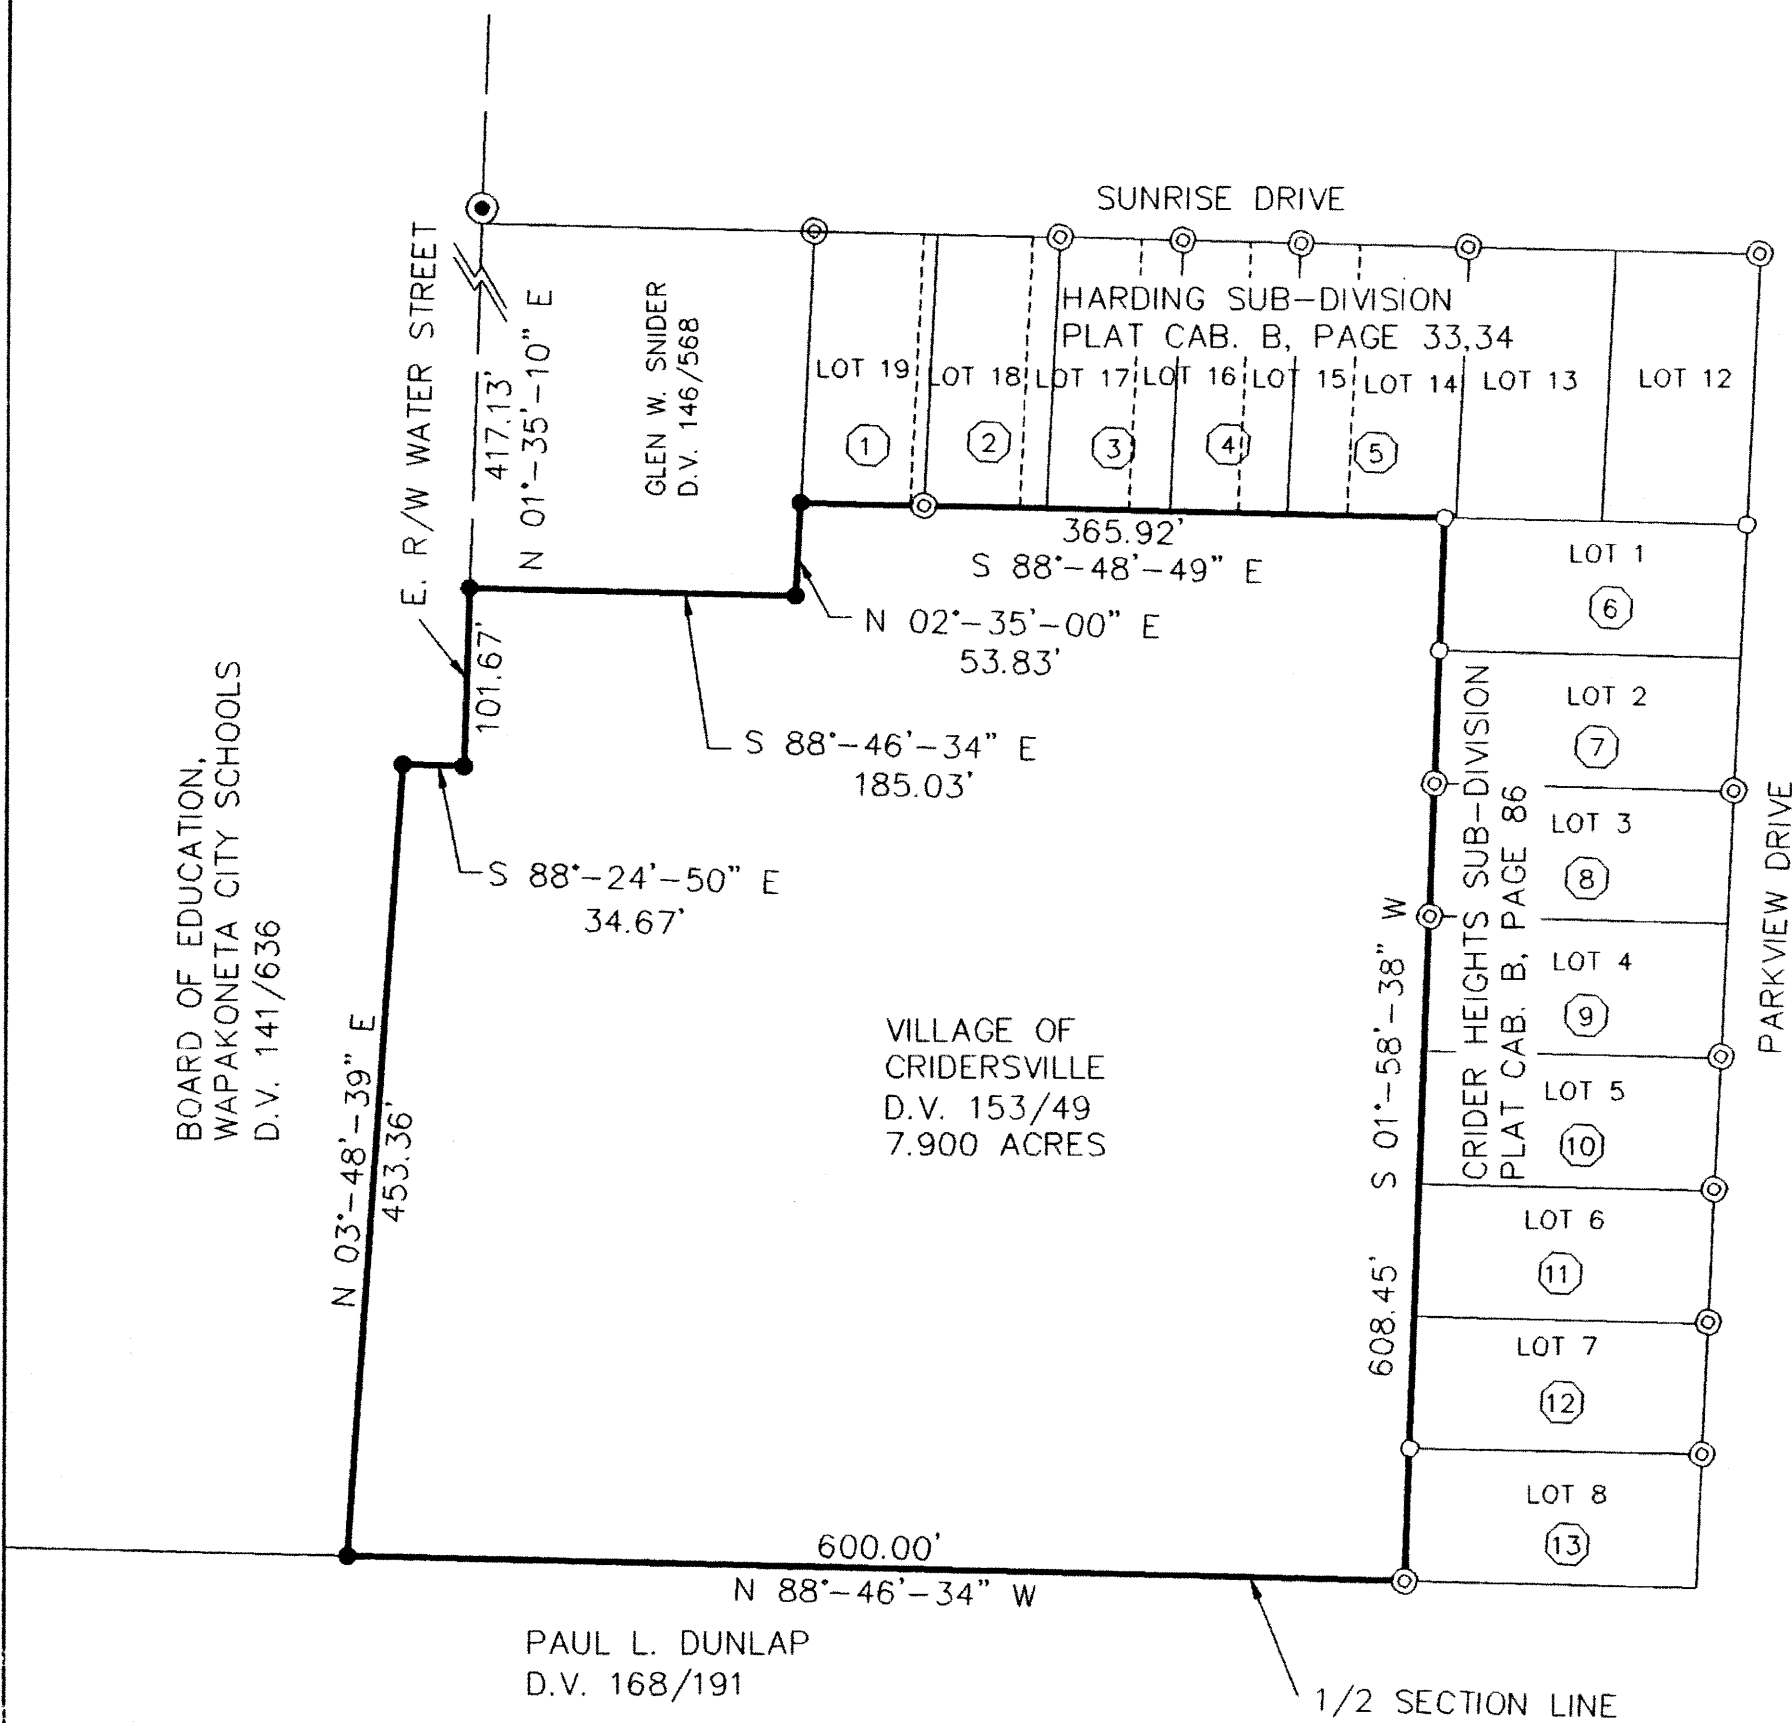

BEARINGS ARE ASSUMED

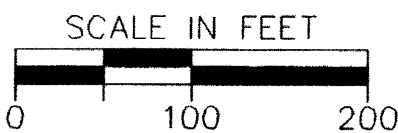

HARDING SUB-DIVISION

No.	OWNERS NAME	DEED VOLUME
1	STEVEN L. & TRACY R. FARMER	OR 275/246
2	SCOTT & CHANZIE CARDER	OR 379/184
3	JODY & ANNETTE NEWLAND	DV 221/589
4	JANELLE HORNIC	OR 135/373
5	WILLIAM & SHIRLEY ANDERSON	DV 207/276

CRIDER HEIGHTS SUB-DIVISION

No.	OWNERS NAME	DEED VOLUME
6	MARY J. McBETH	OR 253/241
7	SCOTT TRAUSCH	OR 347/127
8	STEVEN A. & MARY E. HEGEMIER	OR 275/300
9	LORA RUSCHAU	OR 271/484
10	DANIEL & SUZANNE ALLEN	OR 129/1025
11	WALTER & MARGERY LANGE	OR 34/423
12	RALPH & KATHRYN TIPPIE	DV 233/22
13	IRENE SIDENER	OR 3/210

APPROVALS


AUGLAIZE CO. ENGINEER

LEGEND

- 5/8" X 30" REBAR W/CAP TO BE SET
- IRON PIN FOUND
- ✱ P.K. NAIL SET
- ⊙ IRON PIPE FOUND
- ⊗ RAILROAD SPIKE FOUND
- CONCRETE POST FOUND

Thomas L. Coverstone
THOMAS L. COVERSTONE, P.S. #7100

05/09/00
DATE

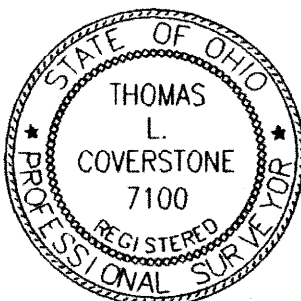

CHOICE ONE ENGINEERING
the choice that exceeds...

440 E. HOEWISHER ROAD
SIDNEY, OHIO 45365
(937) 497-0200 • FAX (937) 497-0300
www.choiceoneengineering.com

date: 05-09-00 drawn by: jmk job number: AUGCR19903

Duc-35-3