
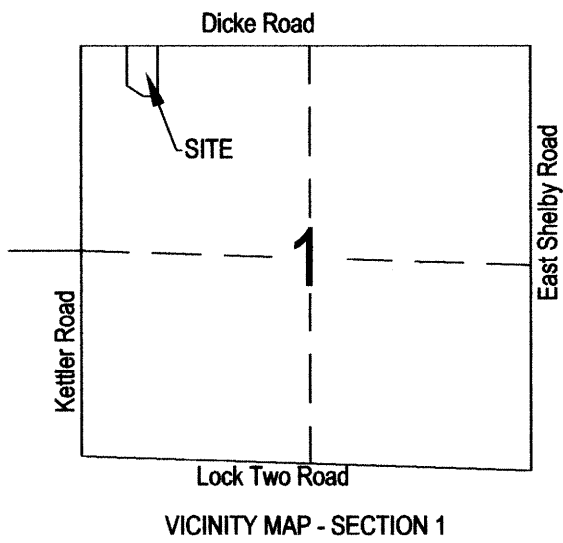


Tostrick - Thieman Survey

Part of the of the N.W. 1/4 of Section 1,
Town-7-South, Range 4-East,
German Township, Auglaize County, Ohio.

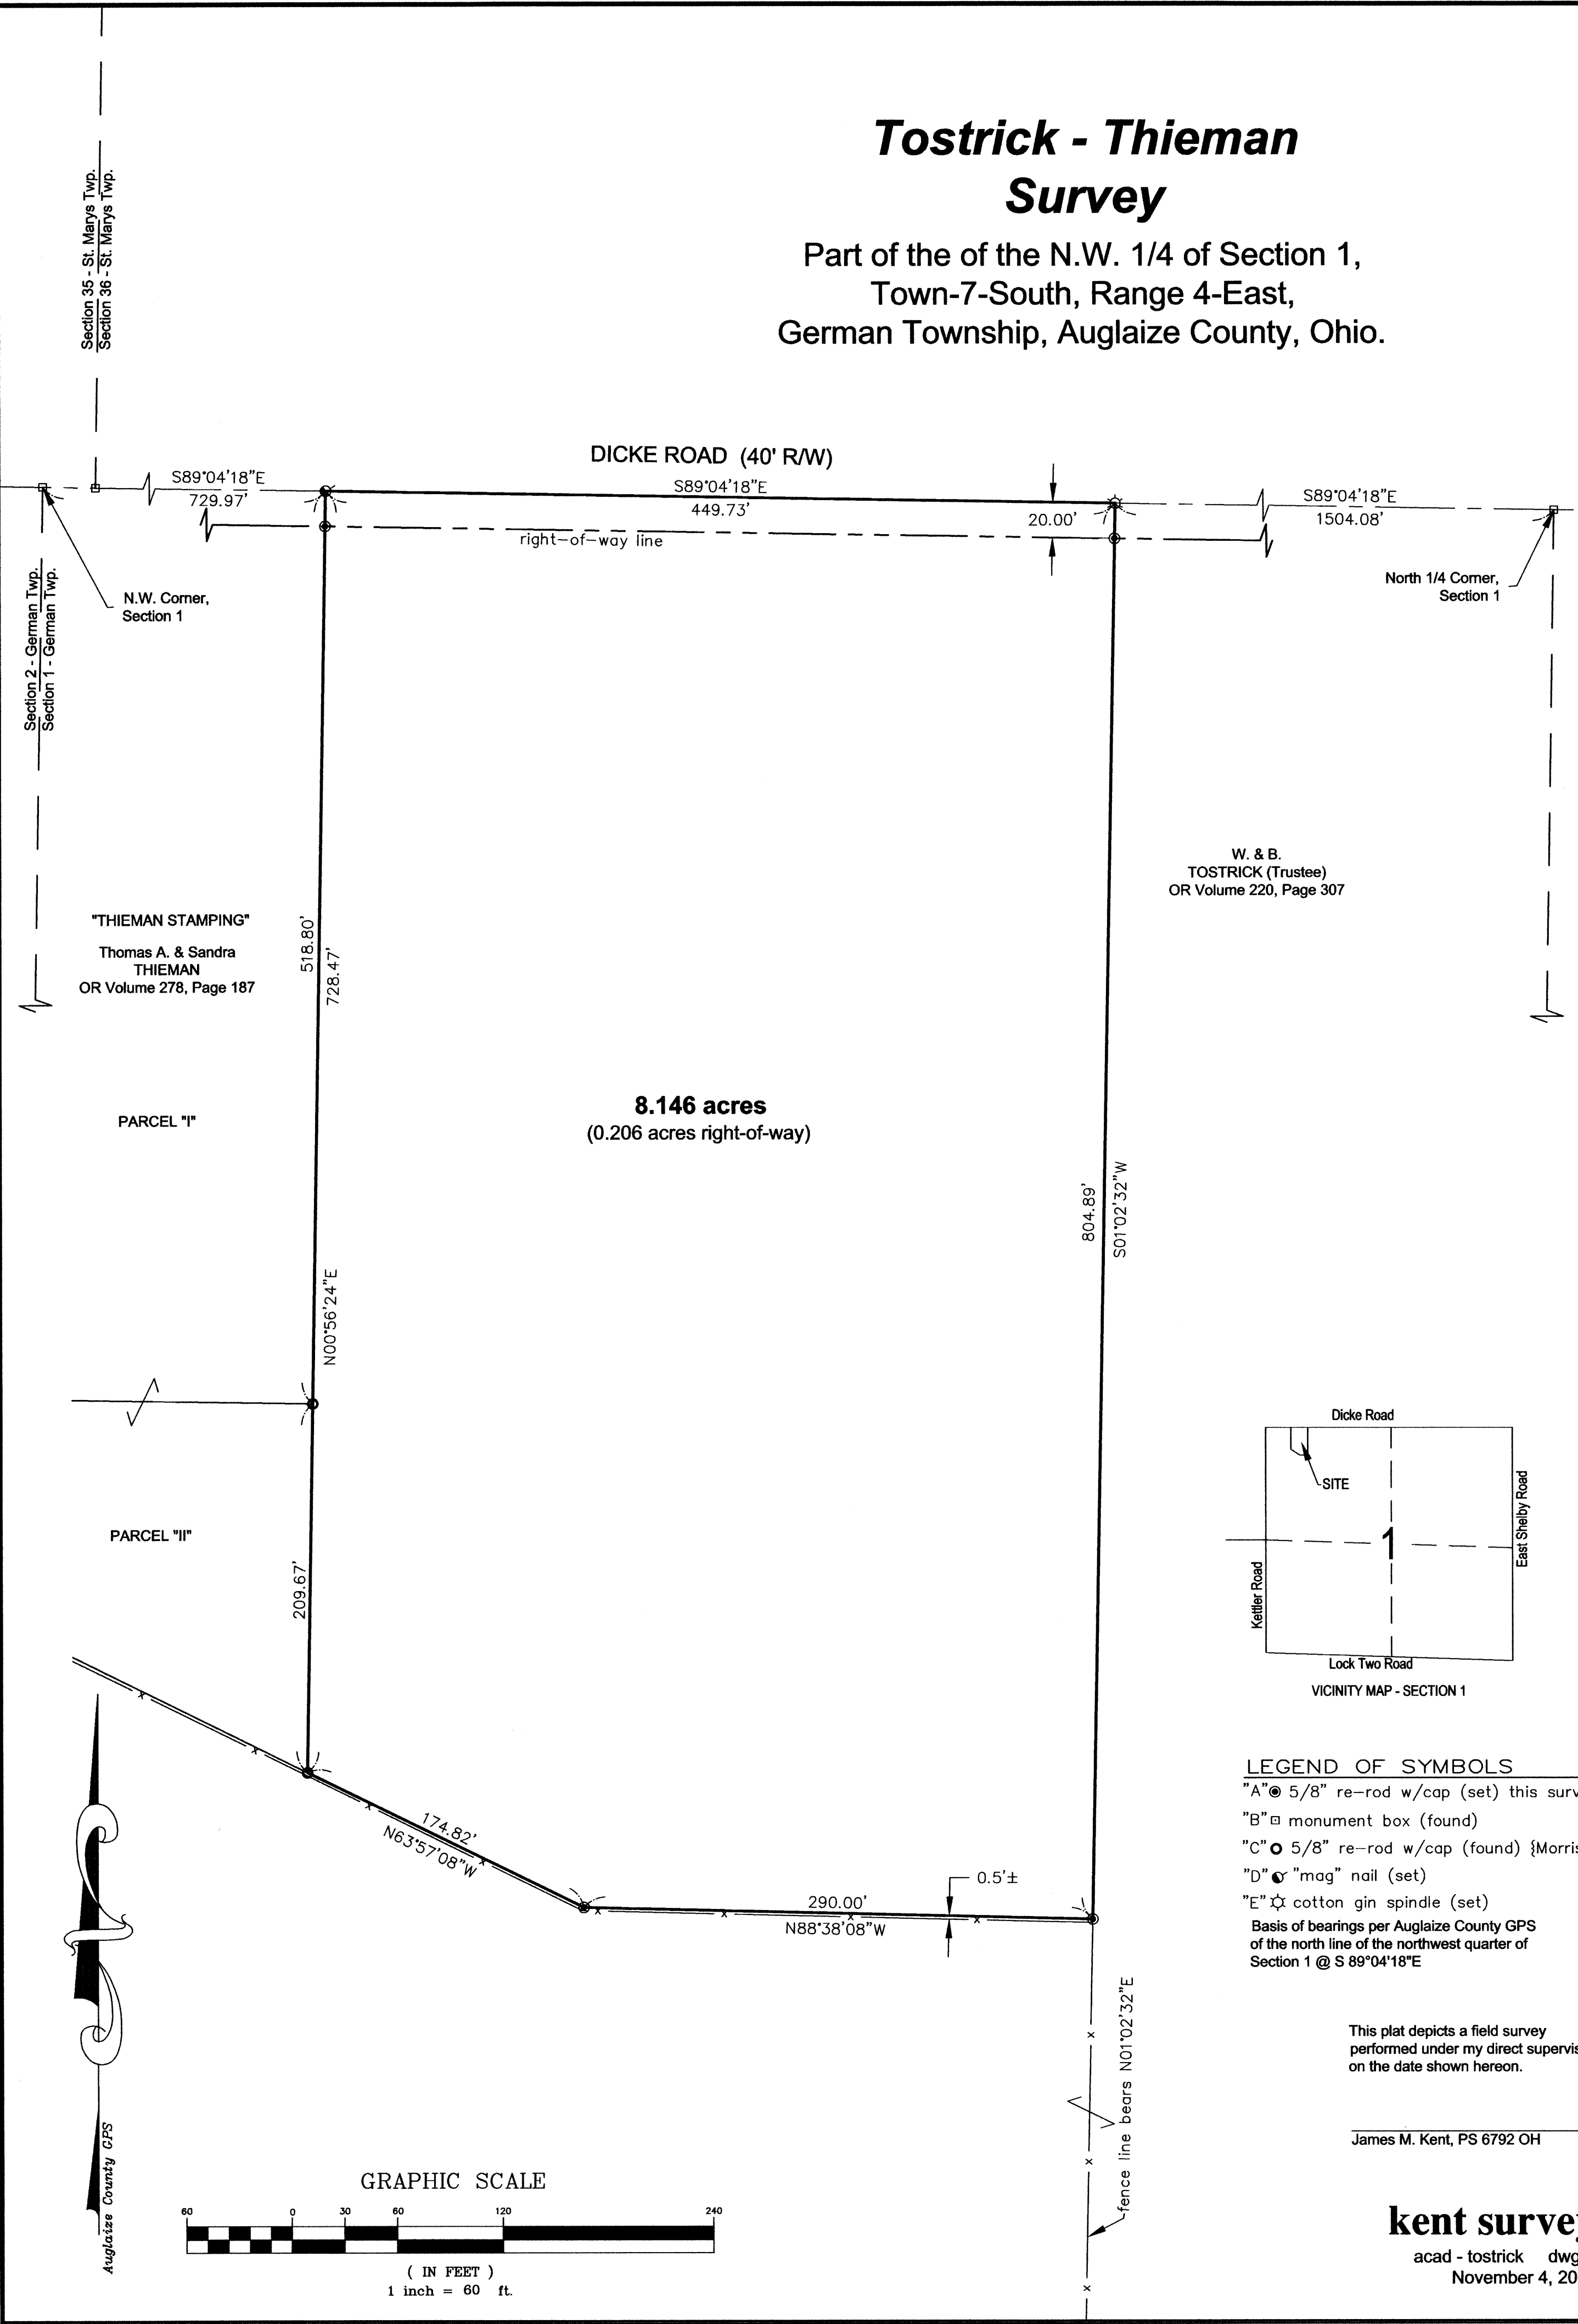

- LEGEND OF SYMBOLS**
- "A" 5/8" re-rod w/cap (set) this survey
 - "B" monument box (found)
 - "C" 5/8" re-rod w/cap (found) {Morrisey}
 - "D" "mag" nail (set)
 - "E" cotton gin spindle (set)
- Basis of bearings per Auglaize County GPS of the north line of the northwest quarter of Section 1 @ S 89°04'18"E

This plat depicts a field survey performed under my direct supervision on the date shown hereon.

James M. Kent, PS 6792 OH

kent surveying
acad - tostrick dwg #3646
November 4, 2000

GER-1-2