


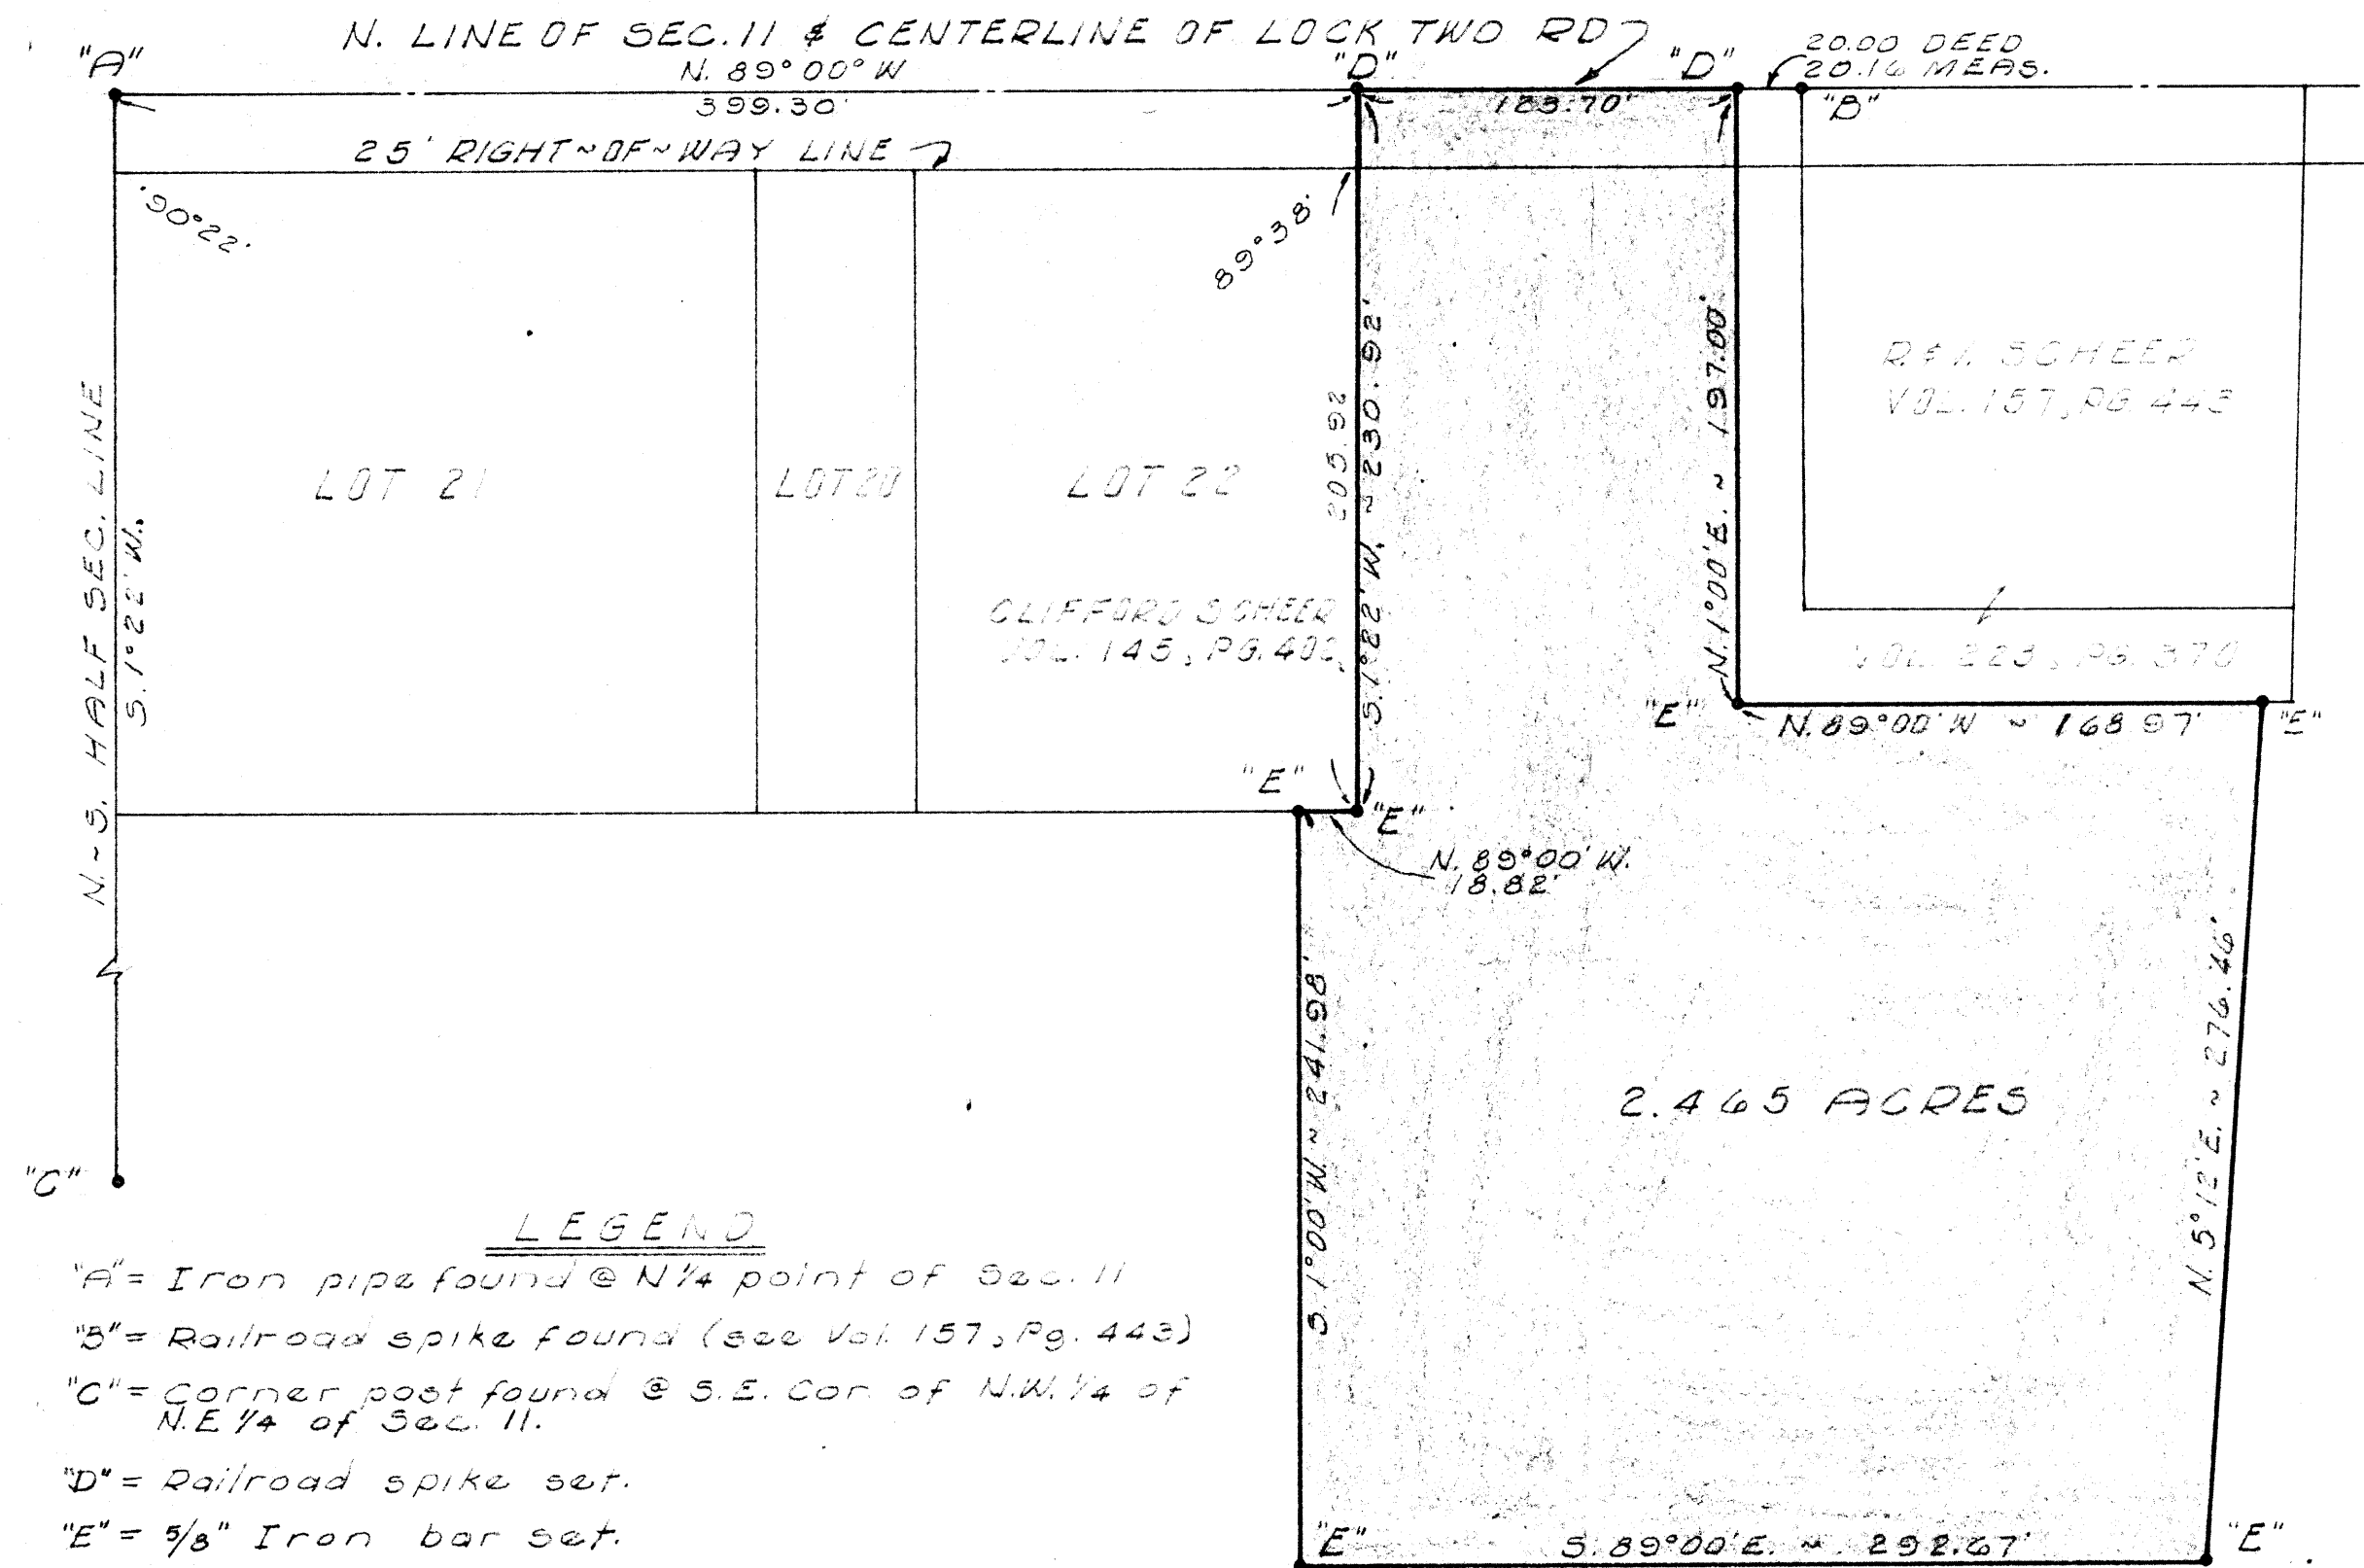


LEGEND

- "A" = Iron pipe found @ N 1/4 point of Sec. 11
- "B" = Railroad spike found (see Vol. 157, Pg. 443)
- "C" = Corner post found @ S.E. Cor. of N.W. 1/4 of N.E. 1/4 of Sec. 11.
- "D" = Railroad spike set.
- "E" = 5/8" Iron bar set.

NOTE: The garage on lot 22 encroaches on the herein surveyed tract by 0.65' at the north end and 0.30' at the south end.

SURVEY FOR BREMCO FARMS
IN THE N.W. 1/4 OF THE N.E. 1/4 OF SECTION 11,
TOWN 7 SOUTH, RANGE 4 EAST (GERMAN TWP),
AUGLAIZE COUNTY, OHIO.
JANUARY 1974
SCALE 1" = 60'

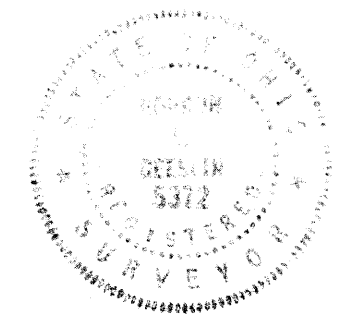

SHEET NO.

REVISION
DATE

DATE

REVISED APRIL 17, 1974

DRAWN BY

COMM. NO.

CHECKED BY

GER-2-3 DUE H F