


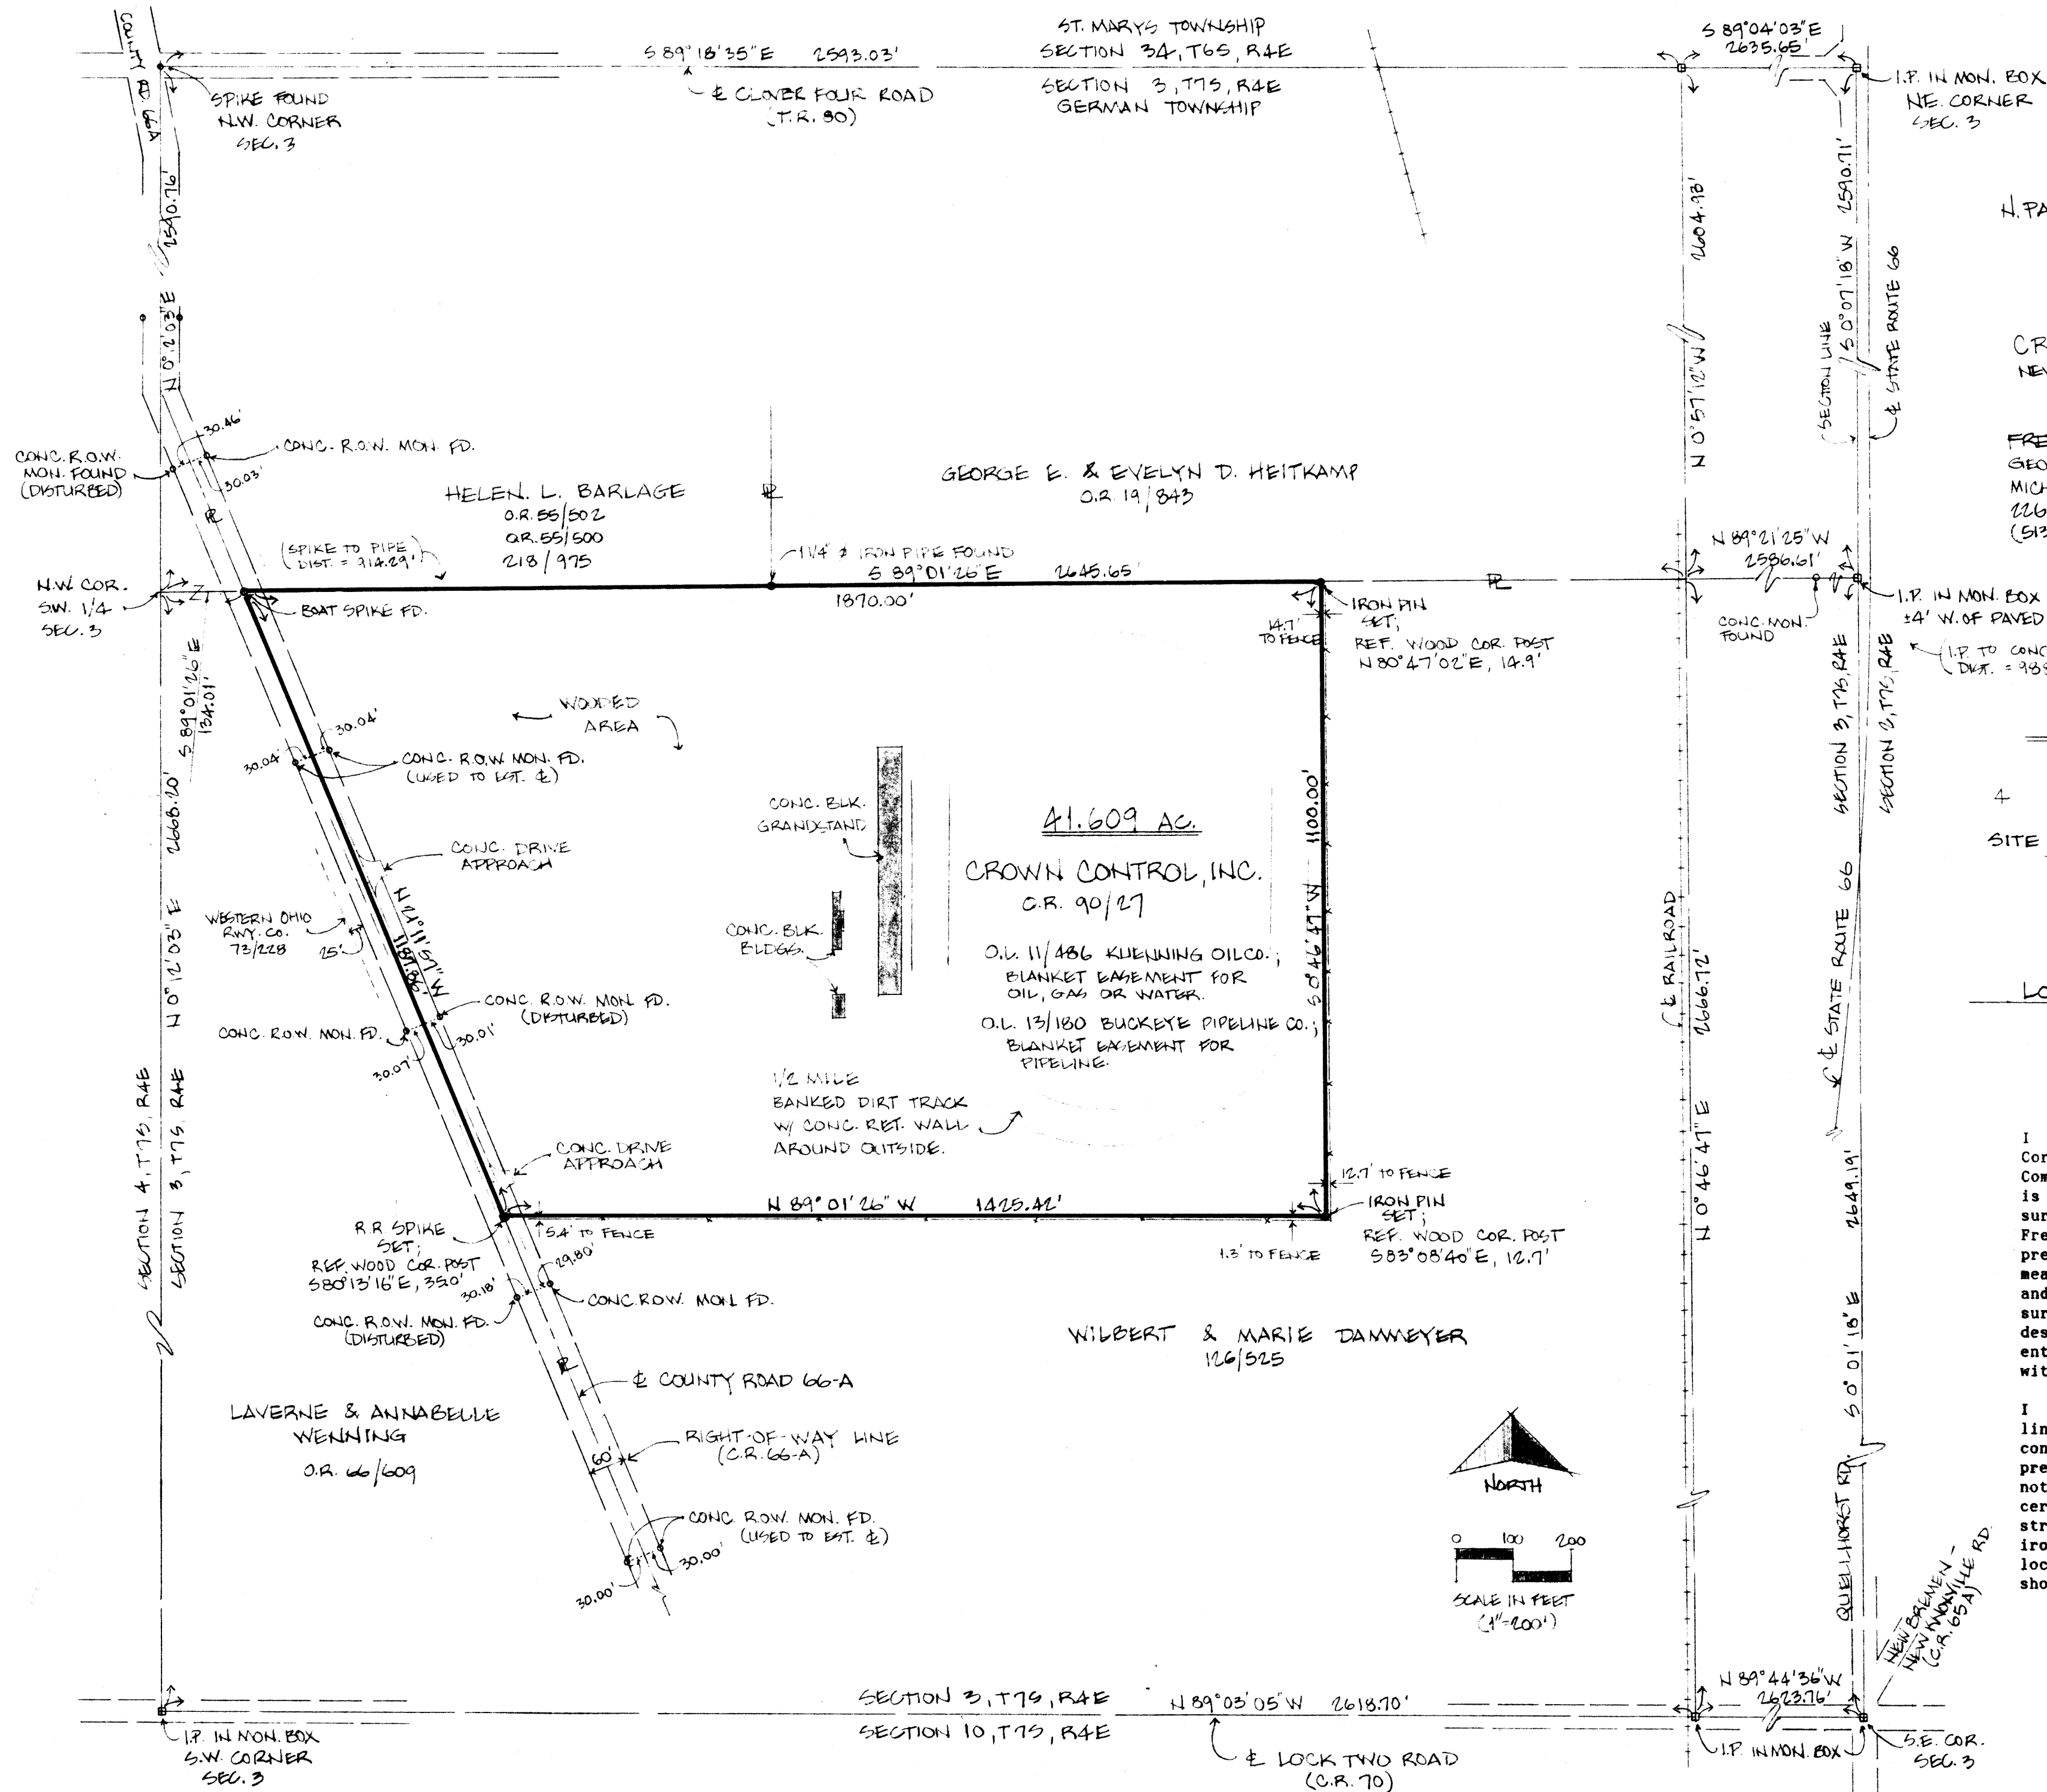

PLAT OF SURVEY

OF
1/4 PART OF S.W. 1/4 OF SEC. 3, T7S, R4E


GERMAN TOWNSHIP
AUGLAIZE COUNTY, OHIO

FOR

CROWN EQUIPMENT CORP.
NEW BREMEN OHIO


BY

FREYTAG & ASSOC. INC. ARCHITECTS/ENGINEERS
GEORGE P. FERNANDEZ REG. SURVEYOR #A079
MICHAEL R. HOLT REG. SURVEYOR #7108
226 N. MIAMI AVE. SIDNEY, OHIO
(513) 492-6983 FAX (513) 492-7576

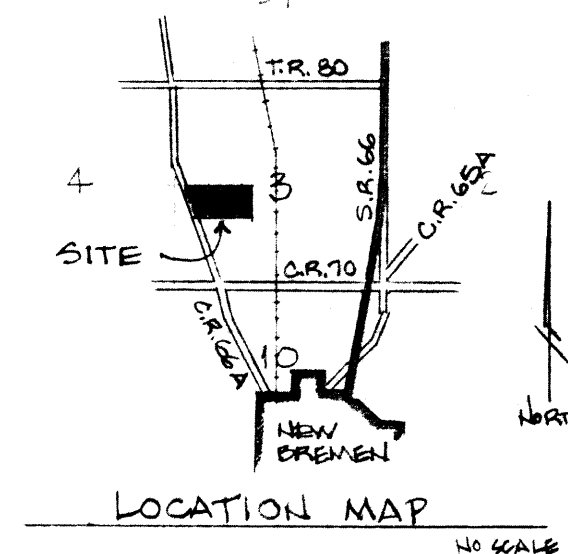

I hereby certify to Crown Equipment Corporation and Chicago Title Insurance Company that the drawing attached hereto is representative of a true and accurate survey made by Michael R. Holt of Freytag and Associates, Inc.; that the premises were established by actual field measurements; that monuments were found and set hereon; and that all properties surveyed and described on the attached description are contiguous along their entire common boundaries and are enclosed within the perimeter herein.

I further certify that the right-of-way line of County Road 66-A is completely contiguous to the perimeter line of the premises along the entire right-of-way as noted and shown hereon; I further certify that there are no buildings or structures of any kind, or monuments, iron pins, encroachments, or easements located on said property other than these shown hereon.

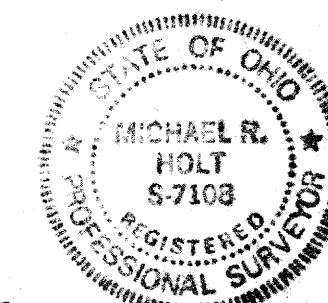

STARTING BEARING - N 89° 44' 36\"/>