
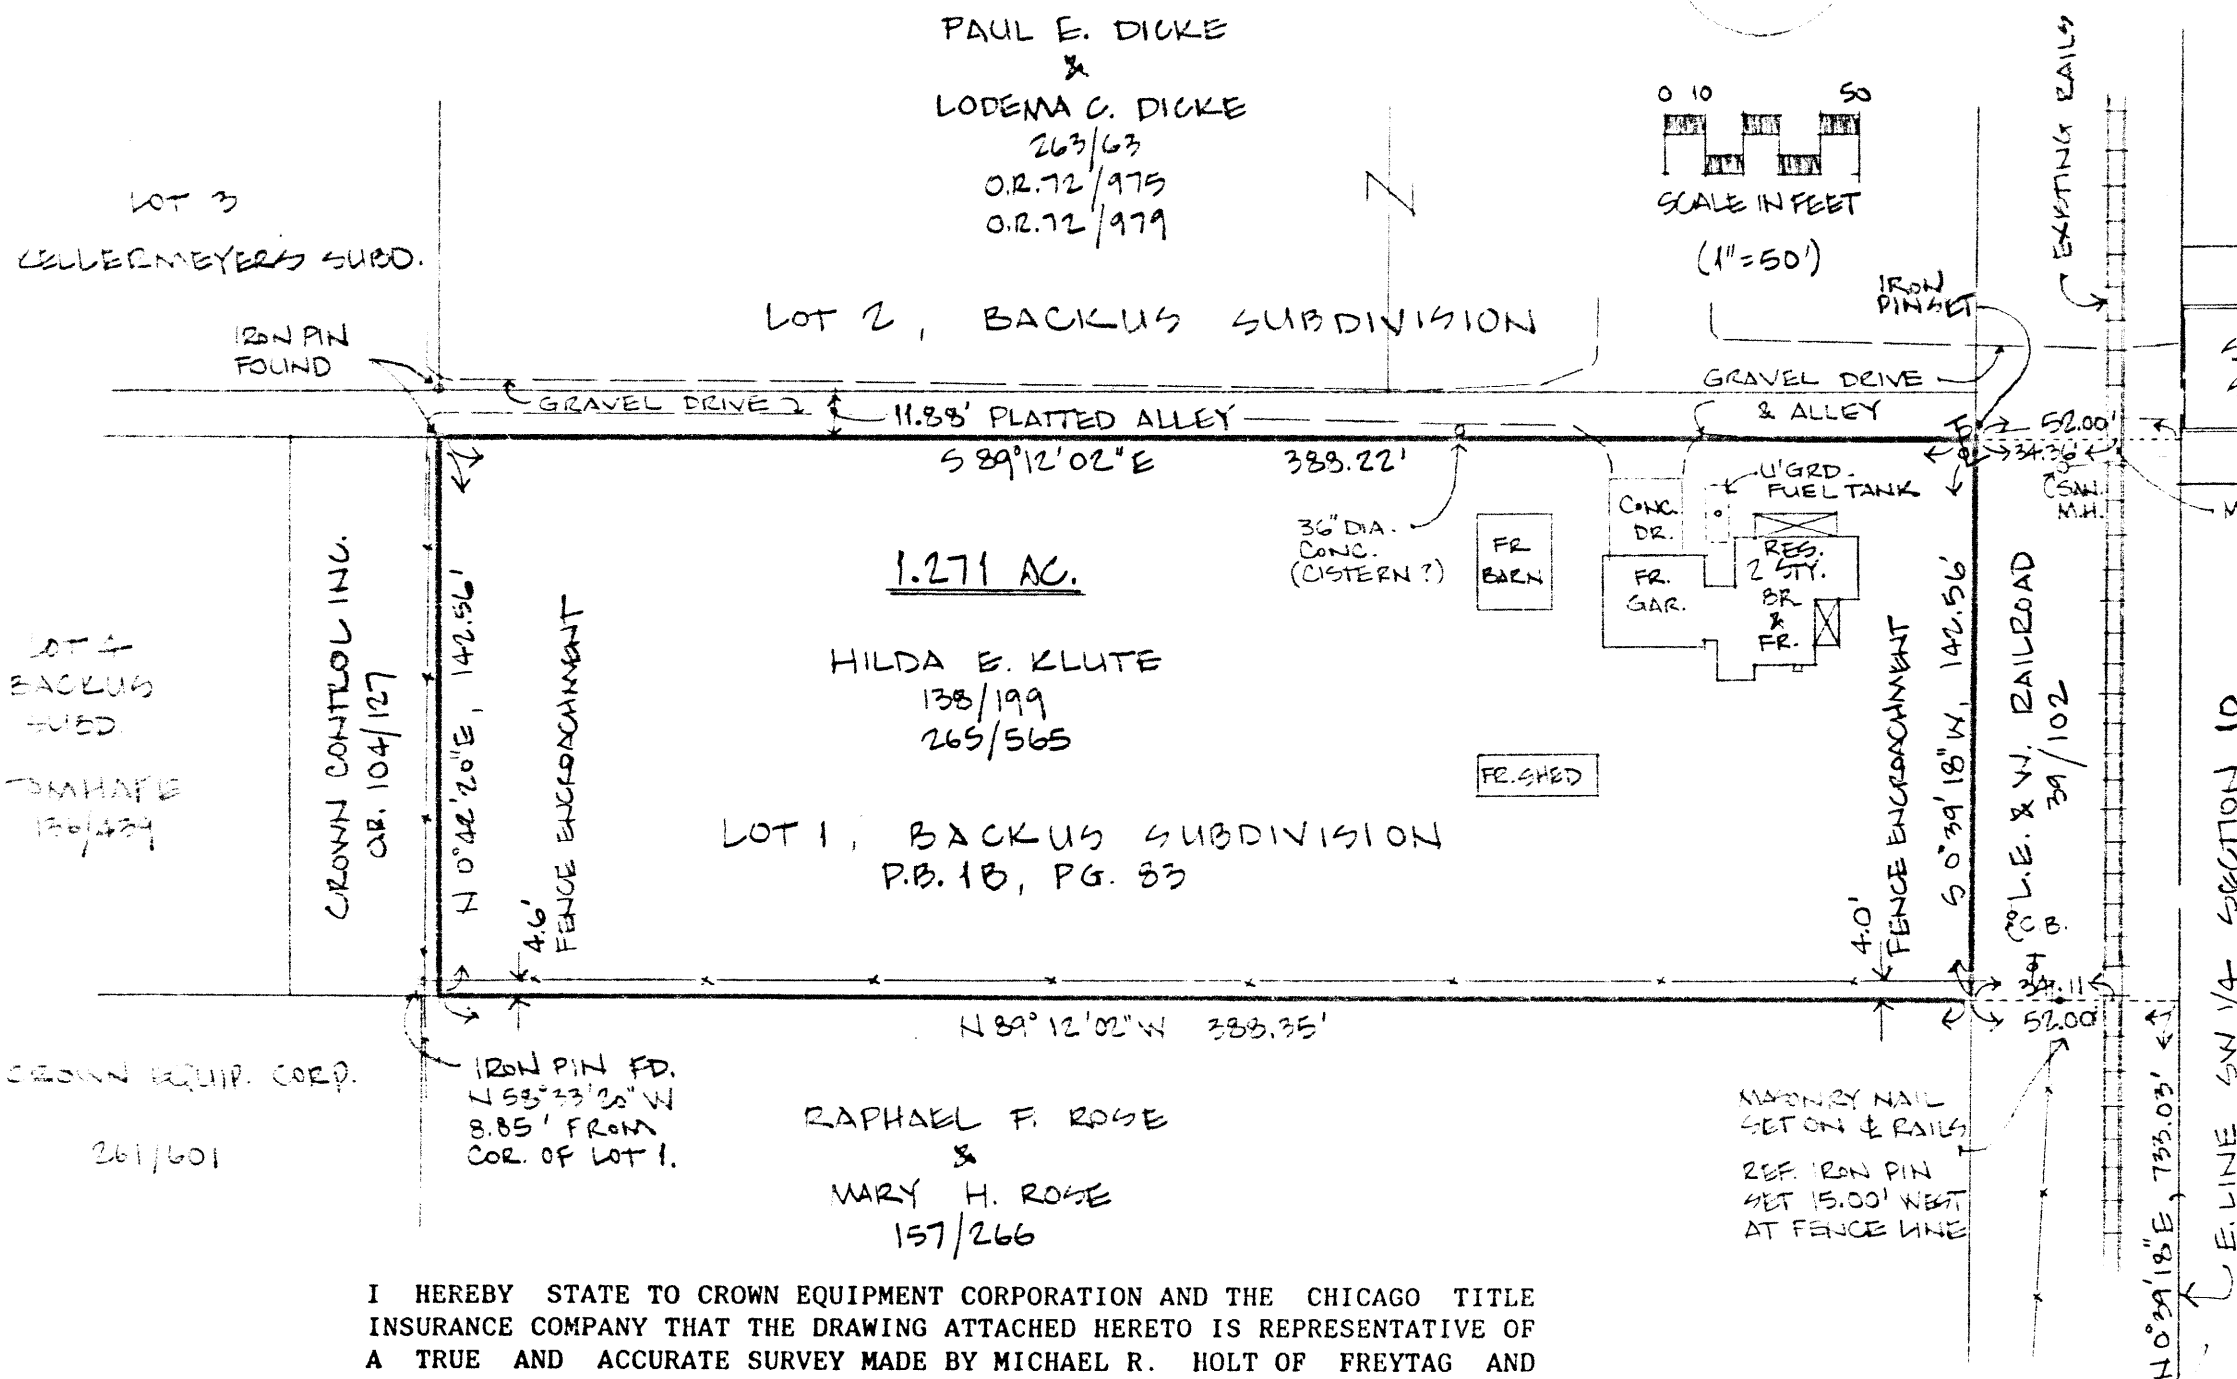
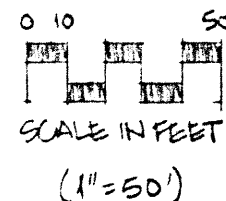
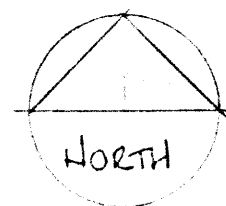


PLAT OF SURVEY
OF
LOT 1 IN BACKUS SUBDIVISION
SE 1/4 OF SW 1/4 OF SECTION 10, T7S, R4E
IN
VILLAGE OF NEW BREMEN
GERMAN TOWNSHIP AUGLAIZE COUNTY
STATE OF OHIO
FOR
CROWN EQUIPMENT CORP.

BY
FREYTAG & ASSOC., INC.
GEO. P. FERNANDEZ
MICHAEL R. HOLT
226 N. MIAMI AVE.
ARCHTS./ENGRS.
REG. SURV. #4079
REG. SURV. #7103
SIDNEY, OHIO


MARCH 1991

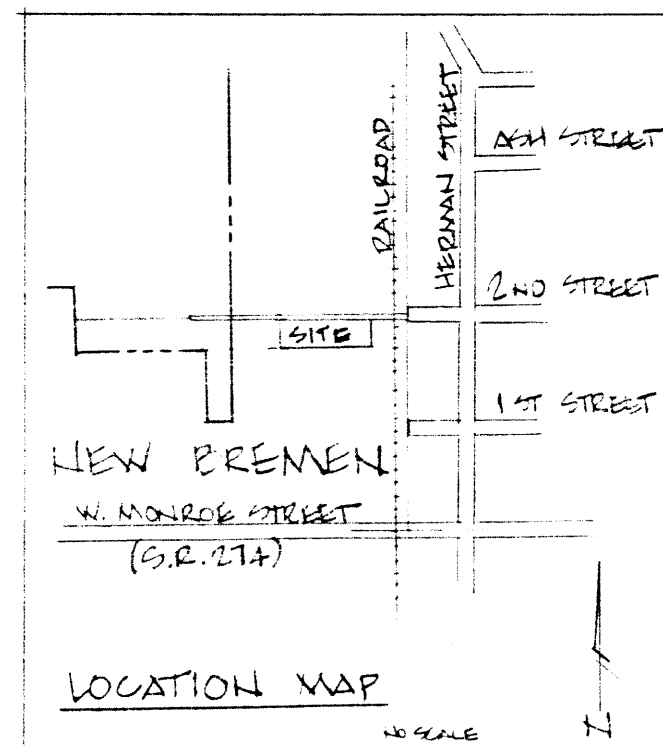

I HEREBY STATE TO CROWN EQUIPMENT CORPORATION AND THE CHICAGO TITLE INSURANCE COMPANY THAT THE DRAWING ATTACHED HERETO IS REPRESENTATIVE OF A TRUE AND ACCURATE SURVEY MADE BY MICHAEL R. HOLT OF FREYTAG AND ASSOCIATES, INC.; THAT THE PREMISES WERE ESTABLISHED BY ACTUAL FIELD MEASUREMENTS; THAT MONUMENTS WERE FOUND AND SET HEREON; AND THAT ALL PROPERTIES SURVEYED AND DESCRIBED ON THE ATTACHED DESCRIPTION ARE CONTIGUOUS ALONG THEIR ENTIRE COMMON BOUNDARIES AND ARE ENCLOSED WITHIN THE PERIMETER HEREIN.

I FURTHER STATE THAT THERE ARE NO BUILDINGS OR ABOVE-GROUND STRUCTURES OF ANY KIND, OR MONUMENTS, IRON PINS, OR ENCROACHMENTS, LOCATED ON SAID PROPERTY AT THE DATE OF THIS SURVEY, OTHER THAN THESE SHOWN HEREON.

Michael R. Holt 3/21/91
MICHAEL R. HOLT REG. SURV. #7103

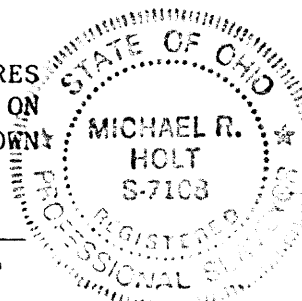

IRON PIN FOUND
S.E. CORNER
SW 1/4
SECTION 10
S10, T7S, R4E
S15, T7S, R4E

W. MONROE STREET
(STATE ROUTE 274)

GER-10-3

STARTING BEARING -
N 0°39'18" E (ASSUMED)
EAST LINE OF THE
SOUTHWEST QUARTER
OF SECTION 10, T7S, R4E.