

BEARINGS INDICATED HEREON ARE BASED ON AN ASSUMED MERIDIAN AND ARE USED TO DEFINE ANGLES ONLY.

NOTE - LOTS 13 TO 17, LIPPERT'S SUBDIVISION WERE ESTABLISHED WITHIN THE NW 1/4 OF THE SW 1/4 OF SECTION 10 BY ALIQUOT PARTS THEREOF. LOTS 11 & 12 ABUT THE PREVIOUSLY ESTABLISHED NORTH LINE OF THE CROWN PROPERTY, AS SHOWN ON COMMON LINE AGREEMENT PLAT, IN PLAT CABBET A, GUIDE 109 OF THE RECORDS OF AUGLAIZE COUNTY, OHIO.

PLAT OF SURVEY



H. PART OF THE SW 1/4, SECTION 10, T7S, R4E
GERMAN TOWNSHIP
AUGLAIZE COUNTY
VILLAGE OF NEW BREMEN
STATE OF OHIO

FOR
CROWN EQUIPMENT CORPORATION
BY

FREYTAG & ASSOC., INC.
226 N. MIAMI AVENUE
GEORGE F. FREYTAG, JR.
MICHAEL R. HOLT

ARCHITECT/ENGINEER
SIDNEY, OHIO
REG. SURV. #4079
REG. SURV. #7108

JUNE 1991

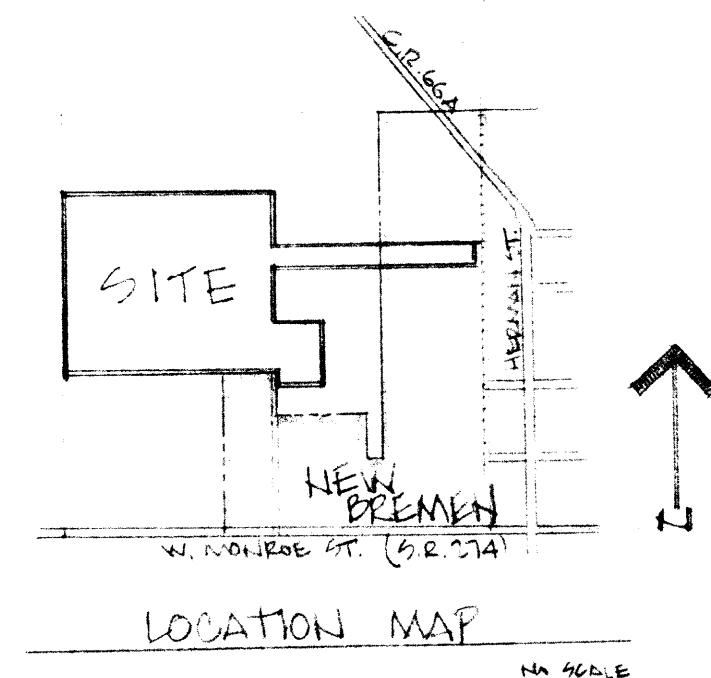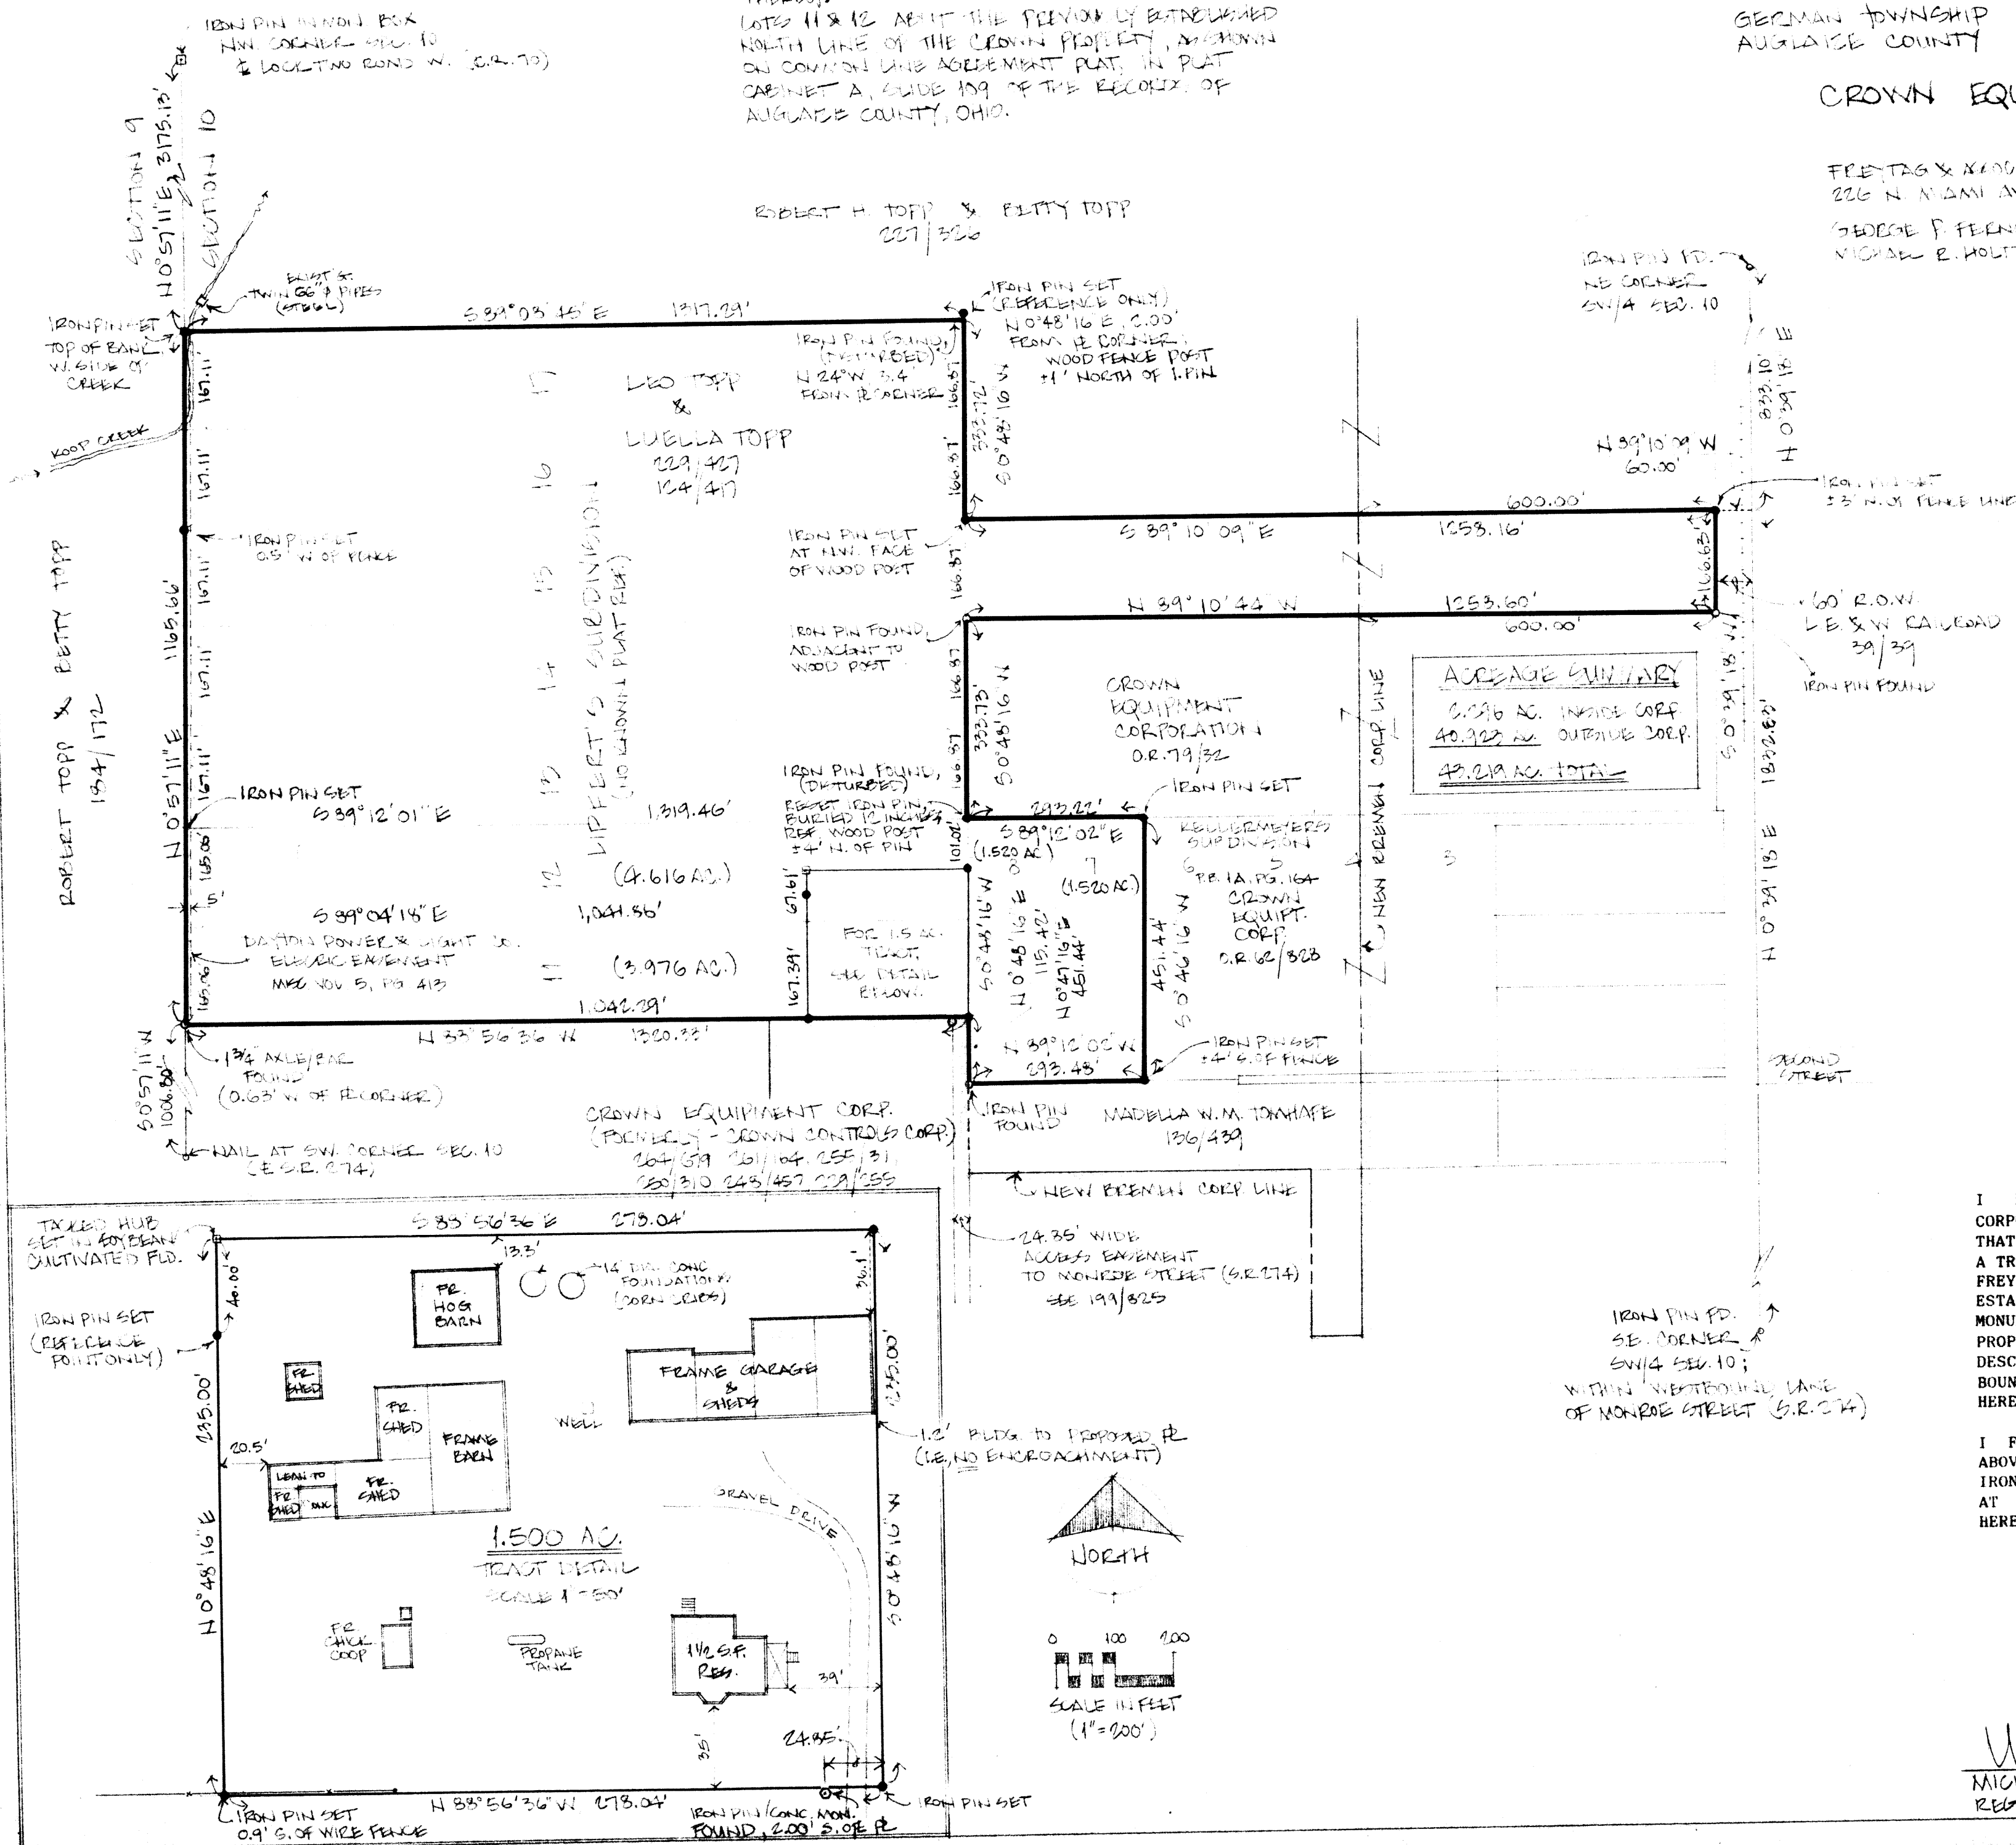

I HEREBY STATE TO CROWN EQUIPMENT CORPORATION AND THE CHICAGO TITLE INSURANCE COMPANY THAT THE DRAWING ATTACHED HERETO IS REPRESENTATIVE OF A TRUE AND ACCURATE SURVEY MADE BY MICHAEL R. HOLT OF FREYTAG AND ASSOCIATES, INC.; THAT THE PREMISES WERE ESTABLISHED BY ACTUAL FIELD MEASUREMENTS; THAT MONUMENTS WERE FOUND AND SET HEREON; AND THAT ALL PROPERTIES SURVEYED AND DESCRIBED ON THE ATTACHED DESCRIPTION ARE CONTIGUOUS ALONG THEIR ENTIRE COMMON BOUNDARIES AND ARE ENCLOSED WITHIN THE PERIMETER HEREIN.

I FURTHER STATE THAT THERE ARE NO BUILDINGS OR ABOVE-GROUND STRUCTURES OF ANY KIND, OR MONUMENTS, IRON PINS, OR ENCROACHMENTS, LOCATED ON SAID PROPERTY AT THE DATE OF THIS SURVEY, OTHER THAN THESE SHOWN HEREON.

Michael R. Holt
MICHAEL R. HOLT
REGISTERED SURVEYOR #7108
6-21-91
REVISED 10-25-94

GER-10-9

BACA, CO.