

10
SECTION

75
TOWNSHIP


4E
RANGE

GERMAN
TOWNSHIP

AUGLAIZE
COUNTY

LEGEND

- ✕ P.K. NAIL
- IRON PIN
- CONCRETE MONUMENT
- CAST IRON MONUMENT
- ⊗ RAILROAD SPIKE

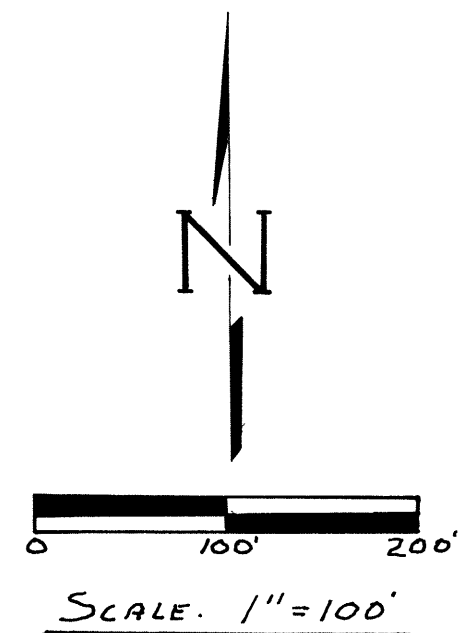


LEO & LUELLA TOPP
D.B. 229 PG 427

JAMES F. DICKE
D.B. 253 PG 83

CROWN CONTROLS CORPORATION
D.B. 264 PG 673
D.B. 261 PG 164

CORPORATION LINE

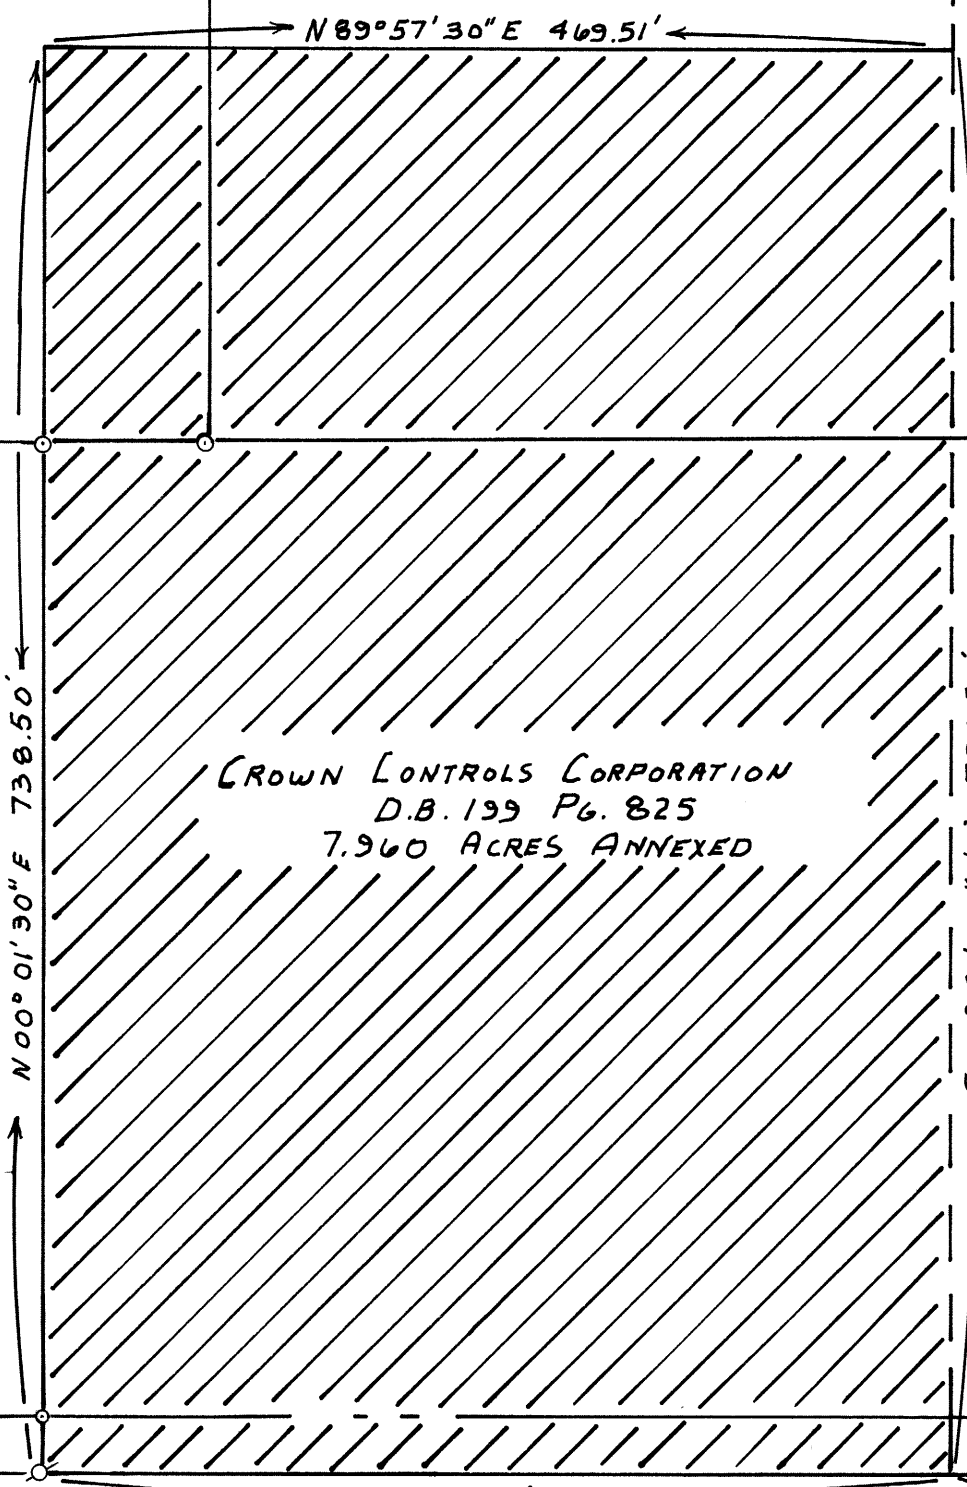

CROWN CONTROLS CORPORATION
D.B. 218 PG. 863

THE CROSS-HATCHED AREAS ARE TO BE
ANNEXED TO THE VILLAGE OF NEW BREMEN.

THIS PLAT WAS PREPARED FROM EXISTING
DEEDS AND SURVEY INFORMATION.
NO FIELD WORK WAS PERFORMED AND NO
MONUMENTS WERE SET AT THIS TIME.

CROWN CONTROLS CORPORATION
D.B. 139 PG. 825
7.960 ACRES ANNEXED

0.411 ACRES
CROWN CONTROLS CORPORATION
D.B. 256 PG. 614

CAST IRON MONUMENT
S.E. CORNER
S.W. 1/4 SEC. 10

STATE ROUTE #274

S 89° 57' 30" W
1647.16'



TOLERANCES (EXCEPT AS NOTED)	REVISIONS			CROWN CONTROLS ANNEXATION PLAT FOR: VILLAGE OF NEW BREMEN	
	NO.	DATE	BY	MOTE-GARRISON & ASSOCIATES, INC. Greenville, Ohio	
DECIMAL	1			DRAWN BY D.L.H.	SCALE 1"=100'
FRACTIONAL	2				
ANGULAR	3			DATE 4-23-84	MATERIAL DRAWING NO. 1C646
	4				
	5			TRACED DUC 7/24/84	APP'D

GER-10-14