
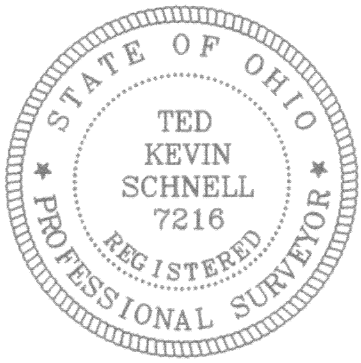


PRELIMINARY SURVEY FOR RON GREBER

Situated in the South Half of the Northeast Quarter of Section 10,
German Township, Town-7-South, Range-4-East,

(Not to be construed as a Boundary Survey, but for presentation purposes for approval of proposed Parcel Splits)

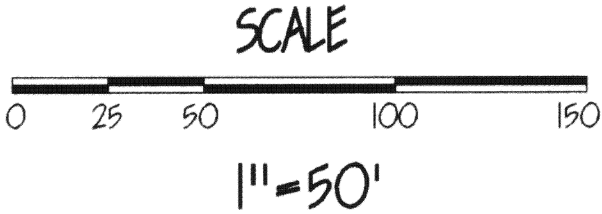


LEGEND

- Iron Pin (set)
- Iron Pin (found)
- Iron Pipe (found)
- △ P.K. Nail / Shiner (set)
- ▲ P.K. Nail (found)
- ⊗ Railroad Spike (found)
- Monument Box


PREPARED BY:

Ted K. Schnell

Ted K. Schnell
Professional Engineer
Professional Surveyor

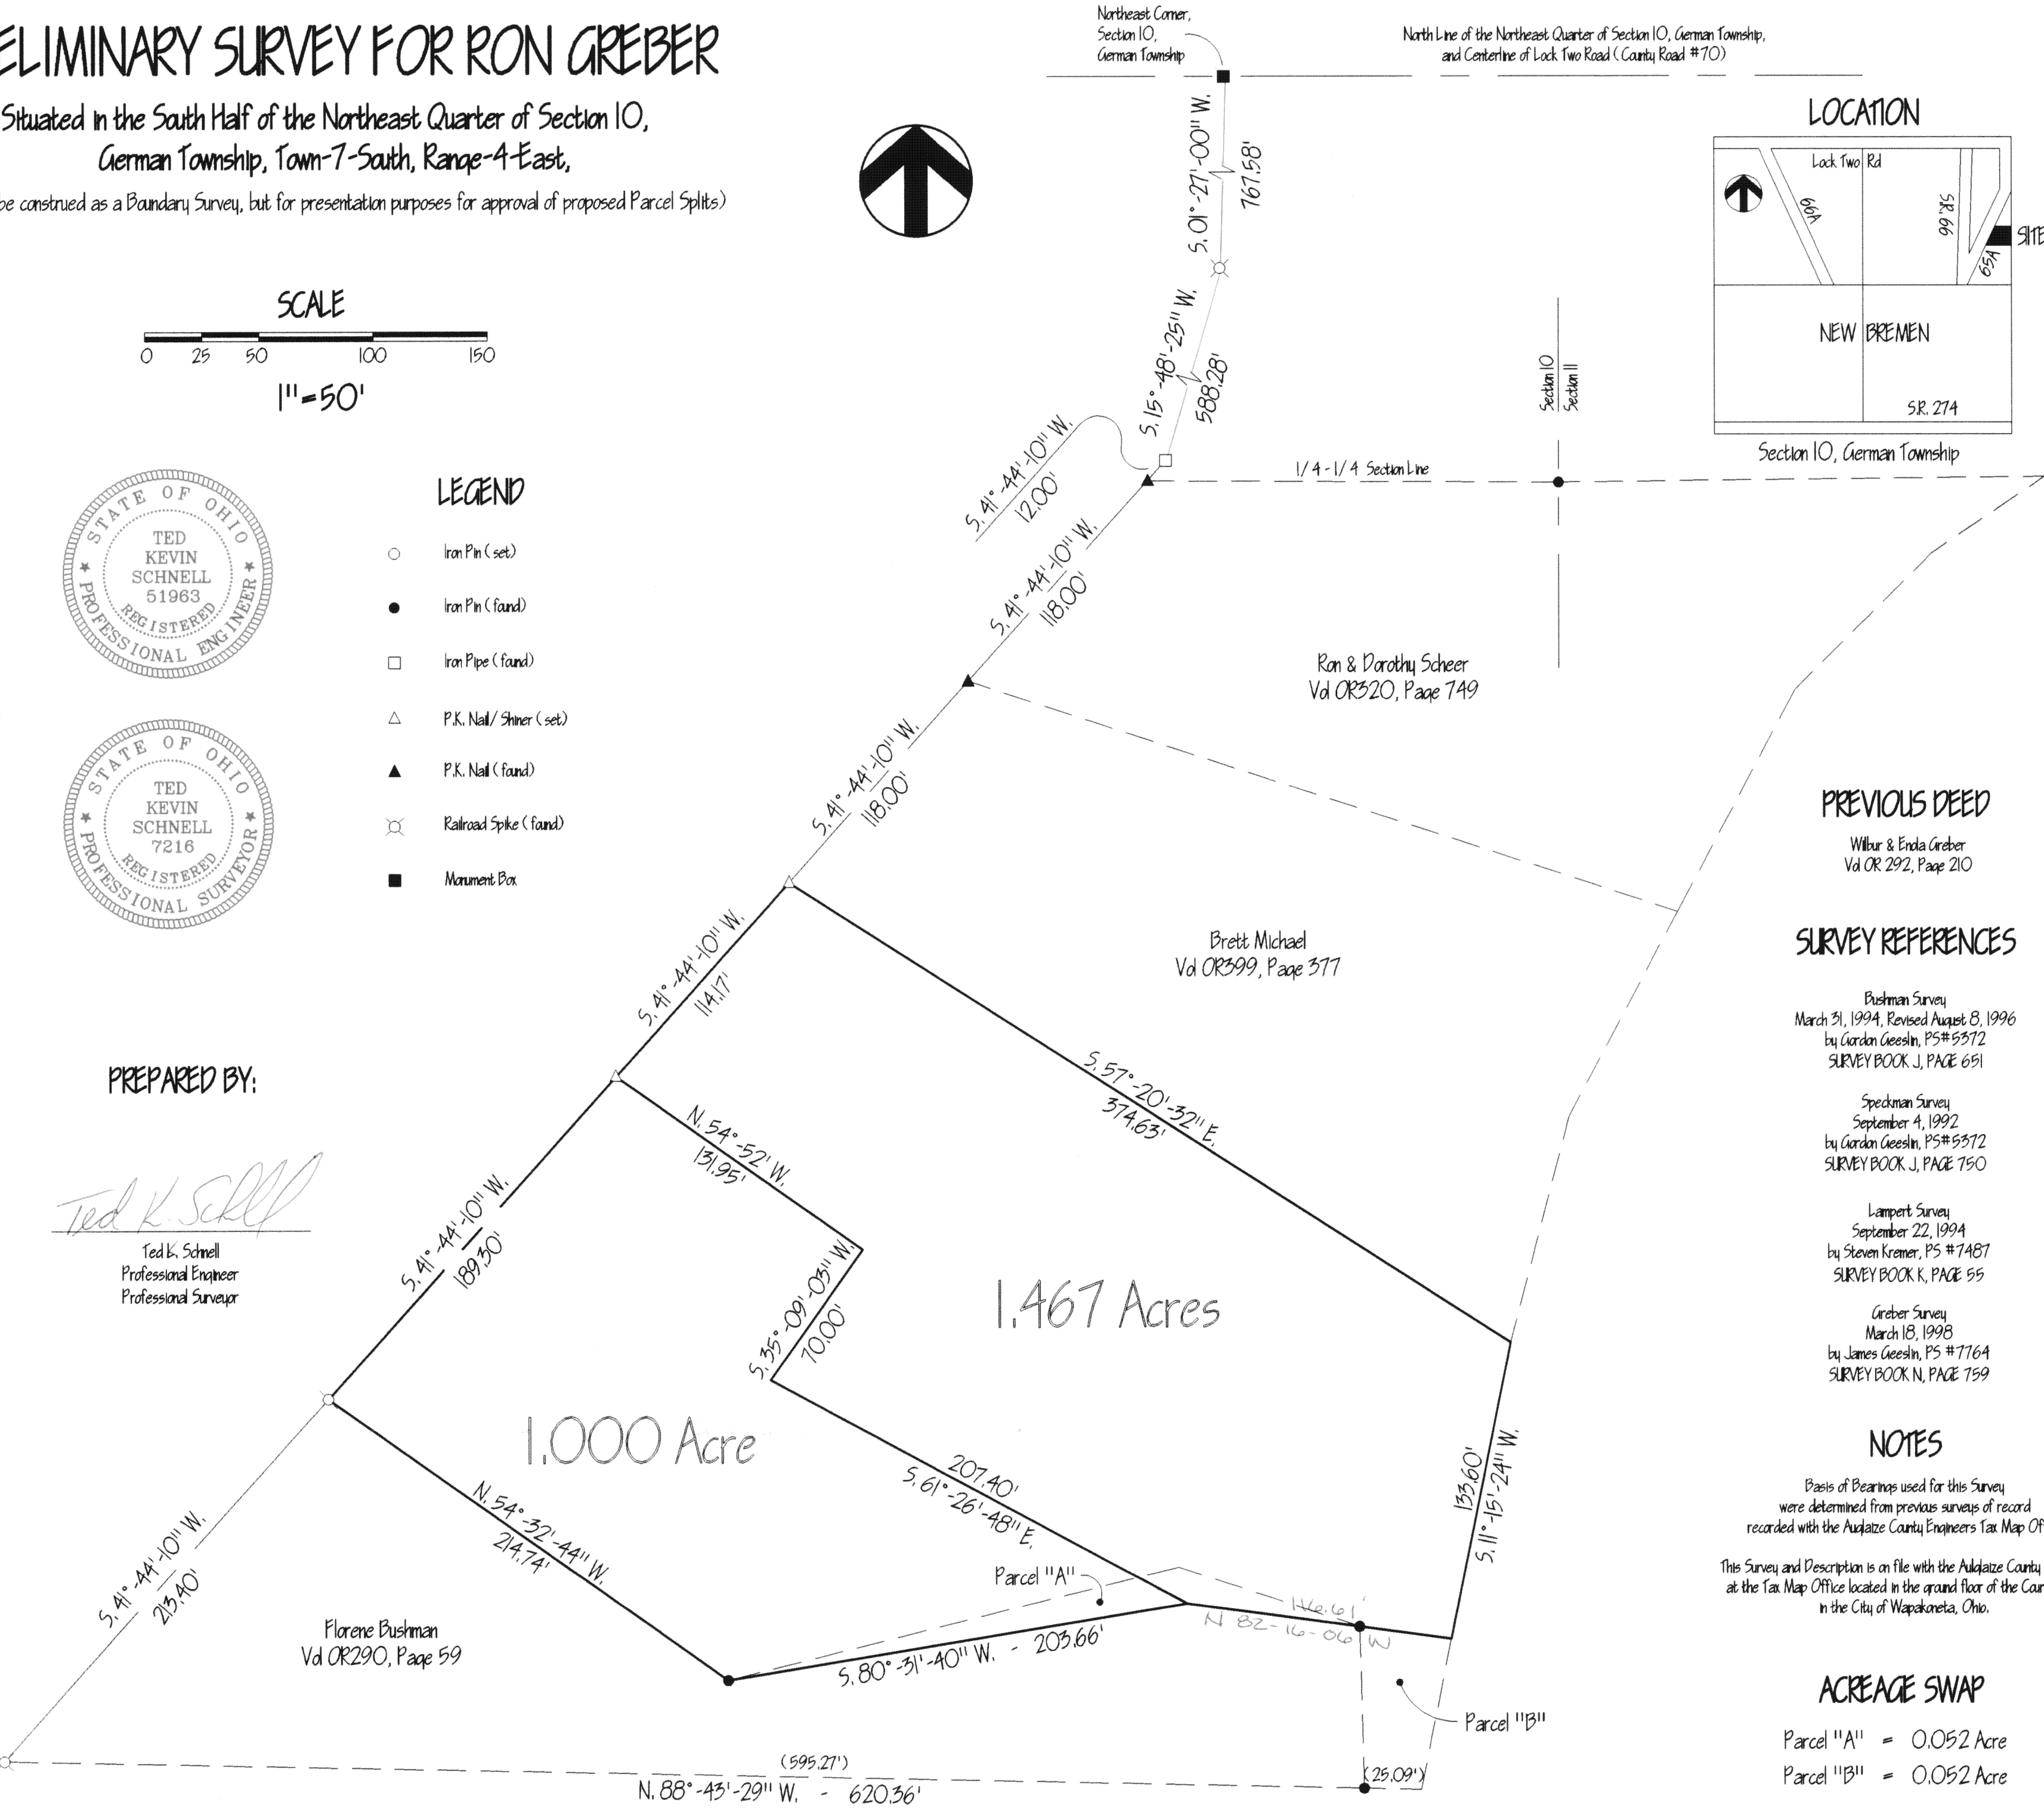

LOCATION

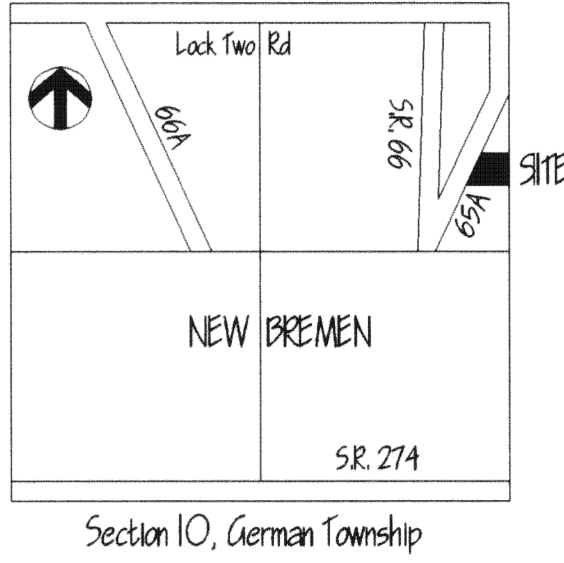

PREVIOUS DEED

Willbur & Enda Greber
Vol OR 292, Page 210

SURVEY REFERENCES

Bushman Survey
March 31, 1994, Revised August 8, 1996
by Gordon Geeslin, PS #5372
SURVEY BOOK J, PAGE 651

Speckman Survey
September 4, 1992
by Gordon Geeslin, PS #5372
SURVEY BOOK J, PAGE 750

Lampert Survey
September 22, 1994
by Steven Kremer, PS #7487
SURVEY BOOK K, PAGE 55

Greber Survey
March 18, 1998
by James Geeslin, PS #7764
SURVEY BOOK N, PAGE 759

NOTES

Basis of Bearings used for this Survey
were determined from previous surveys of record
recorded with the Auglaize County Engineers Tax Map Office

This Survey and Description is on file with the Auglaize County Engineer
at the Tax Map Office located in the ground floor of the Court House
in the City of Wapakoneta, Ohio.


ACREAGE SWAP

Parcel "A" = 0.052 Acre
Parcel "B" = 0.052 Acre

PRELIMINARY SURVEY FOR RON GREBER

H & S Civil Engineers and Land Surveyors

913 Fieldstone Court
Wapakoneta, Ohio 45895
Voice: (419) 738-4758 Fax: (419) 739-7631
E-Mail: hscivil@bright.net

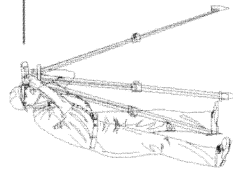

No.	Revision/Issue	Date

Project Name

RON GREBER
PARCEL SPLITS
1.467 AND
1.000 ACRE

Project Location

PART OF THE SOUTH HALF
OF THE NORTHEAST QUARTER
OF SECTION 10
GERMAN TOWNSHIP, AUGLAIZE COUNTY

Project GER-10-GREBER	Sheet
Date 08/12/00	
Scale SHOWN	