



LOCK-TWO GRAIN AND
MILLING COMPANY
LOT # 14 & PT. LOT # 15
PLAT BOOK 1 PAGE 99

DEED BOOK PAGE
79 571
179 463

REMAINS OF CANAL MONUMENT FOUND
REPLACED WITH IRON BAR

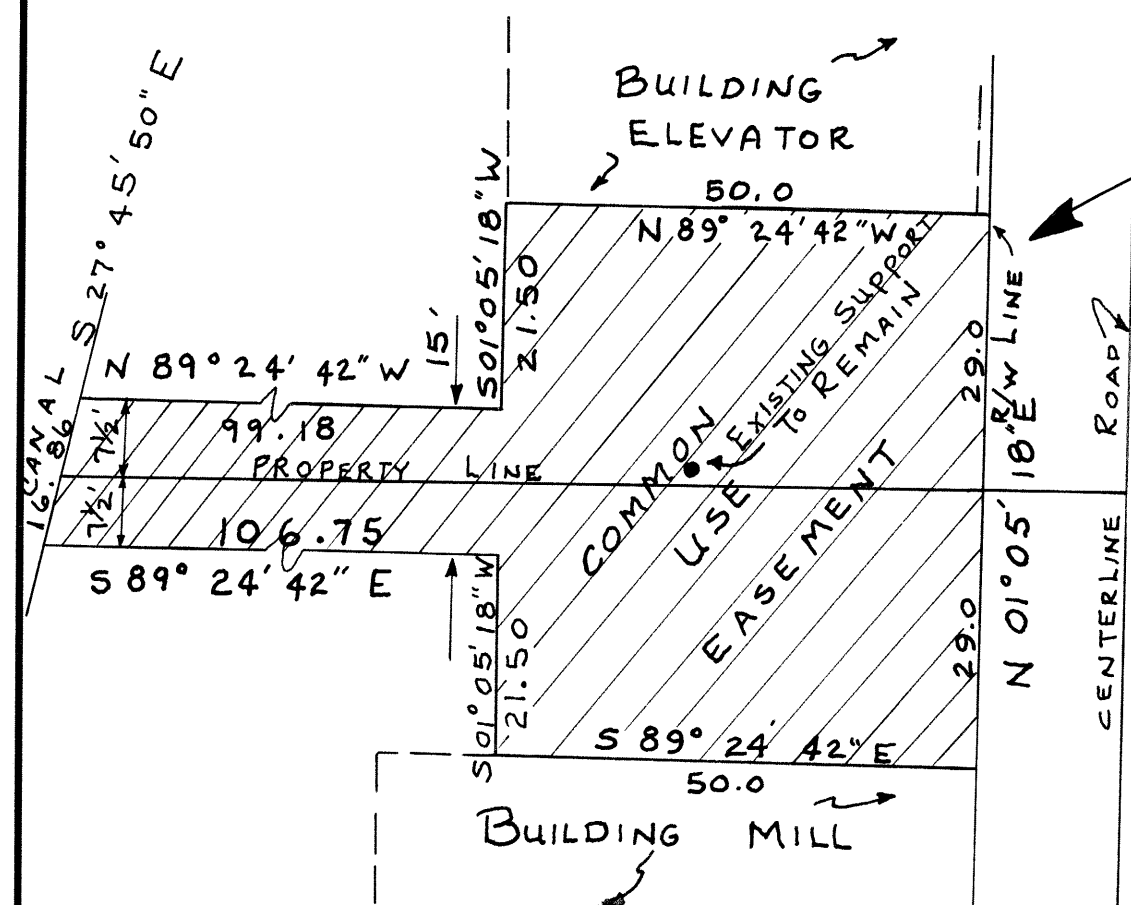

LOCATION OF NEW-BREMEN ~ LOCK TWO ROAD
WAS DETERMINED BY THE LOCATION OF
THE EXISTING PAVEMENT.
CENTER LINE OF 50' R/W IS THE
CENTER LINE OF EXISTING PAVEMENT.

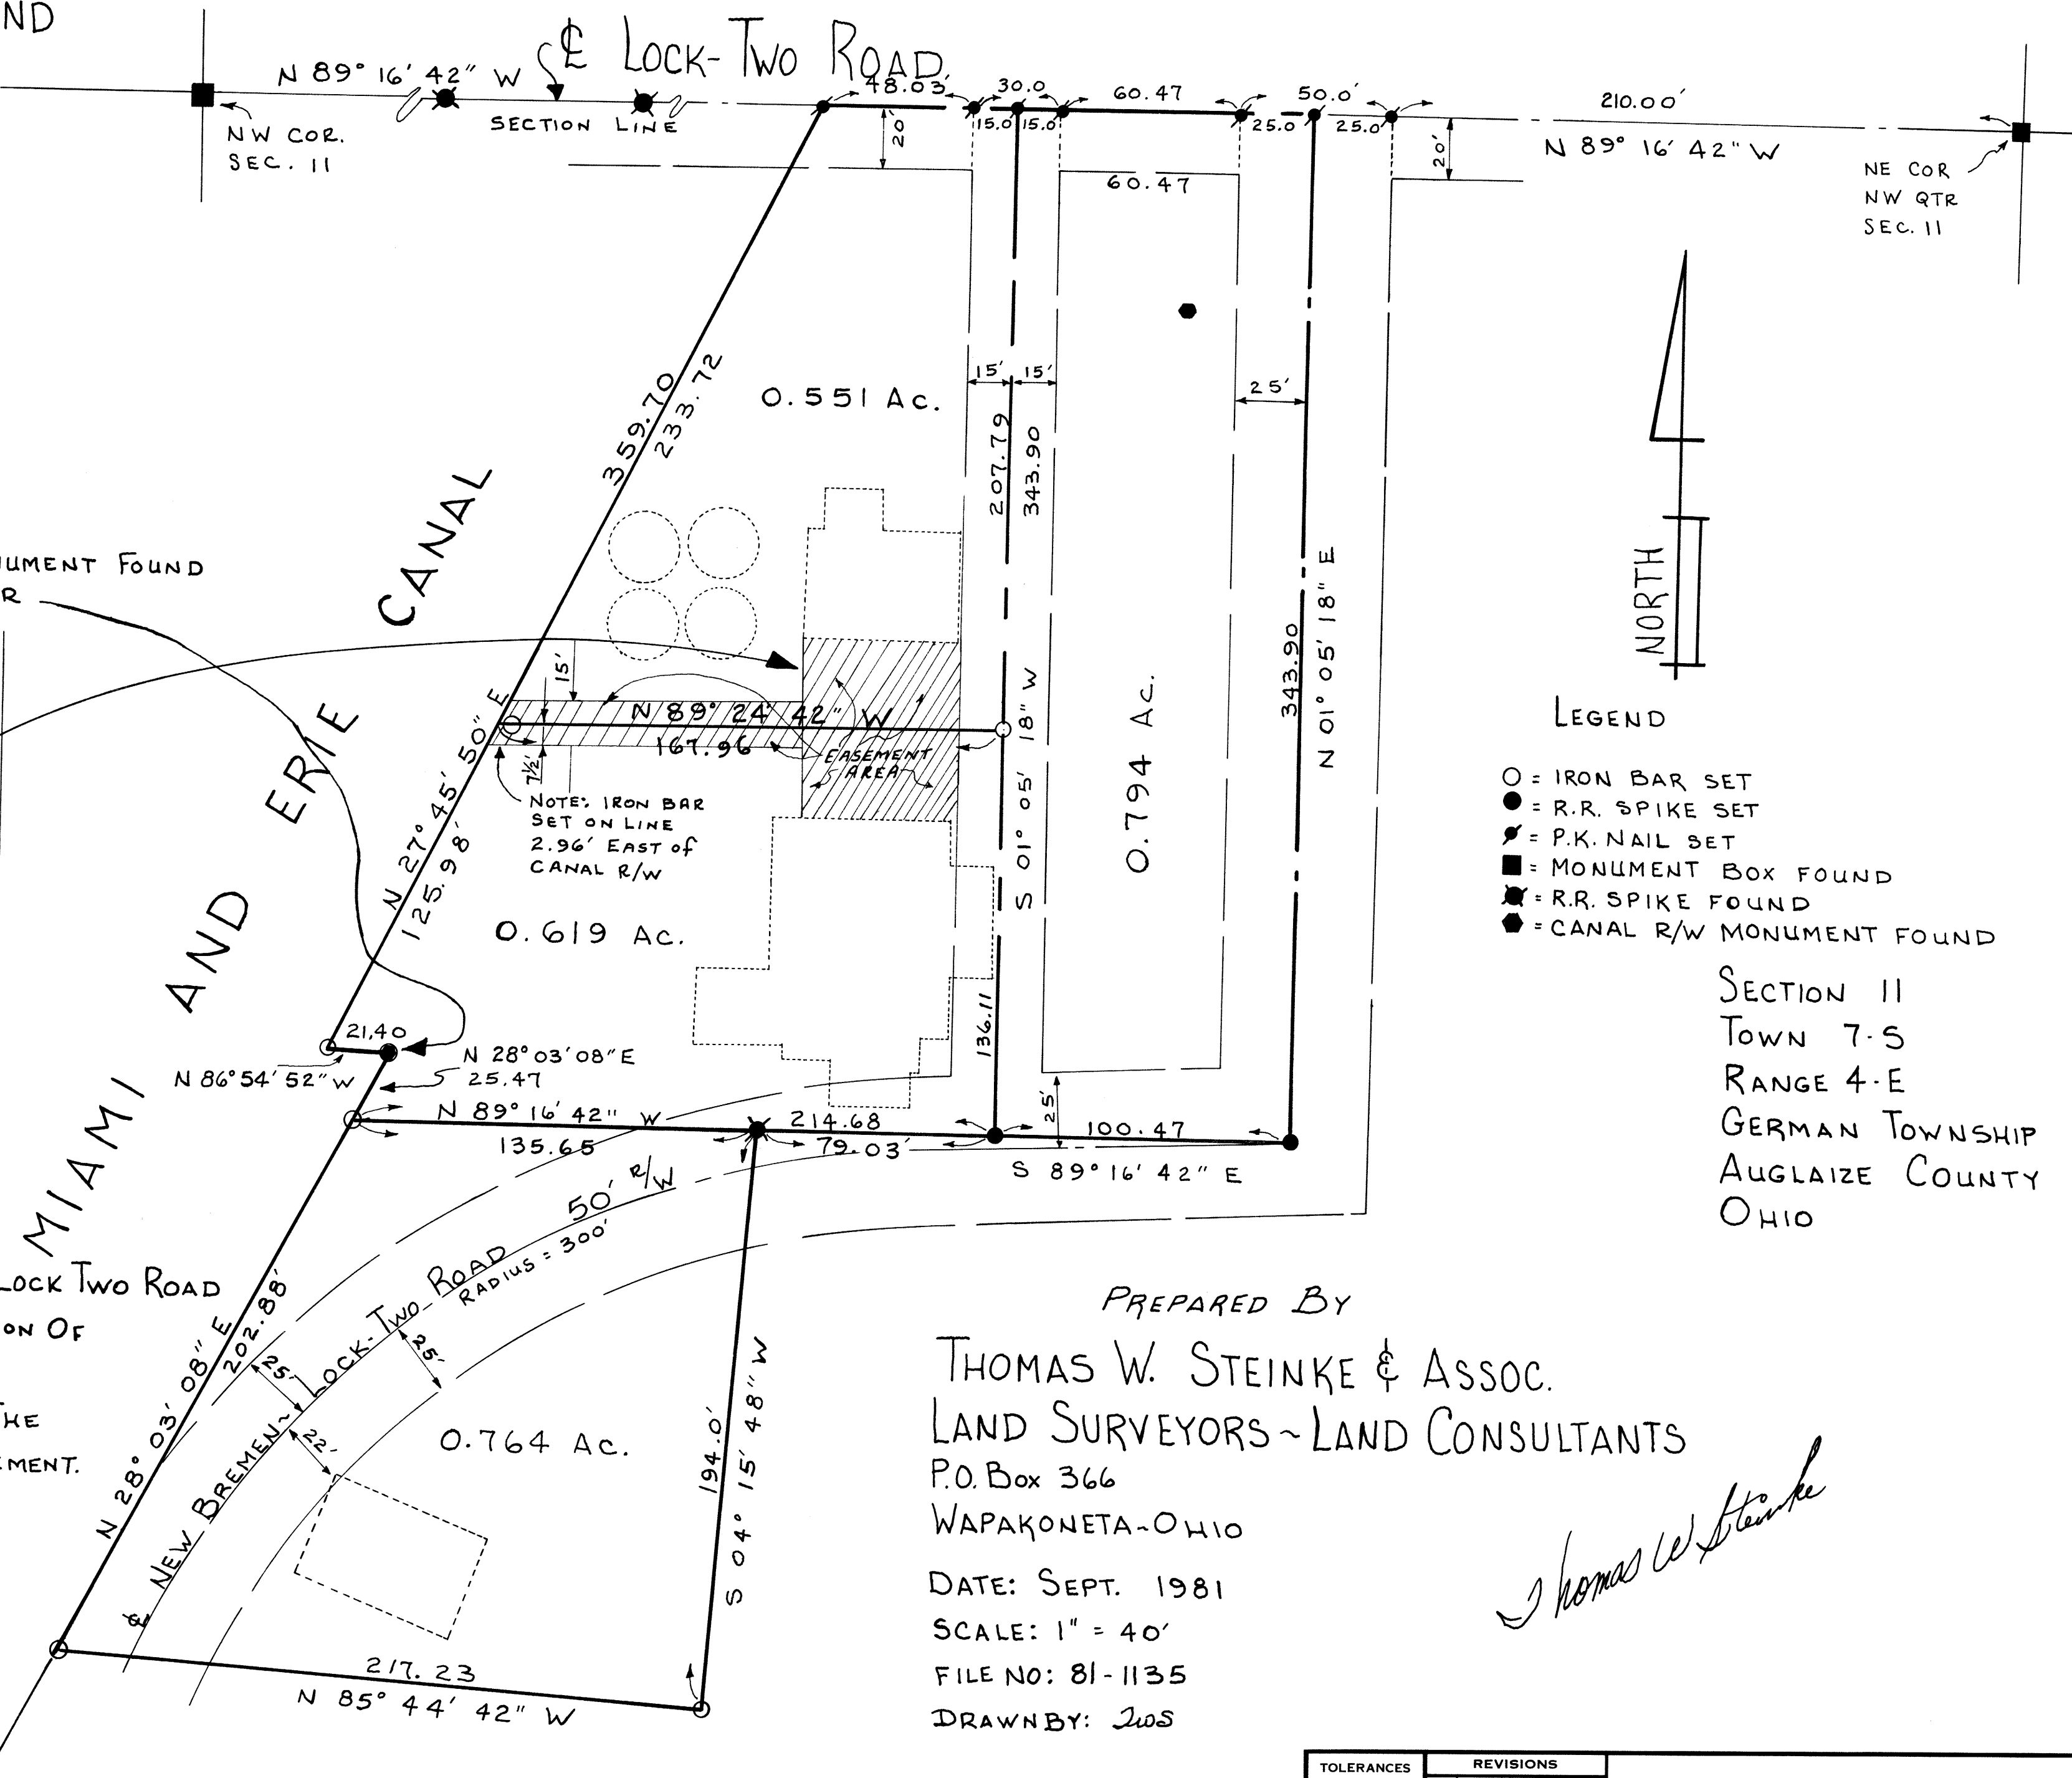

LEGEND

- = IRON BAR SET
- = R.R. SPIKE SET
- ⬤ = P.K. NAIL SET
- = MONUMENT BOX FOUND
- ⬤ = R.R. SPIKE FOUND
- ⬤ = CANAL R/W MONUMENT FOUND

SECTION 11
TOWN 7-S
RANGE 4-E
GERMAN TOWNSHIP
AUGLAIZE COUNTY
OHIO

PREPARED BY

THOMAS W. STEINKE & ASSOC.
LAND SURVEYORS ~ LAND CONSULTANTS
P.O. Box 366
WAPAKONETA-OHIO

DATE: SEPT. 1981
SCALE: 1" = 40'
FILE NO: 81-1135
DRAWN BY: JWS

Thomas W. Steinke

TOLERANCES (EXCEPT AS NOTED)	REVISIONS					
	NO.	DATE	BY			
DECIMAL	1					
±	2					
FRACTIONAL	3			DRAWN BY	SCALE	MATERIAL
±	4			CHK'D	DATE	DRAWING NO.
ANGULAR	5			TRACED HOBBS (2-18-87)	APP'D	
±						

GER-11-1