


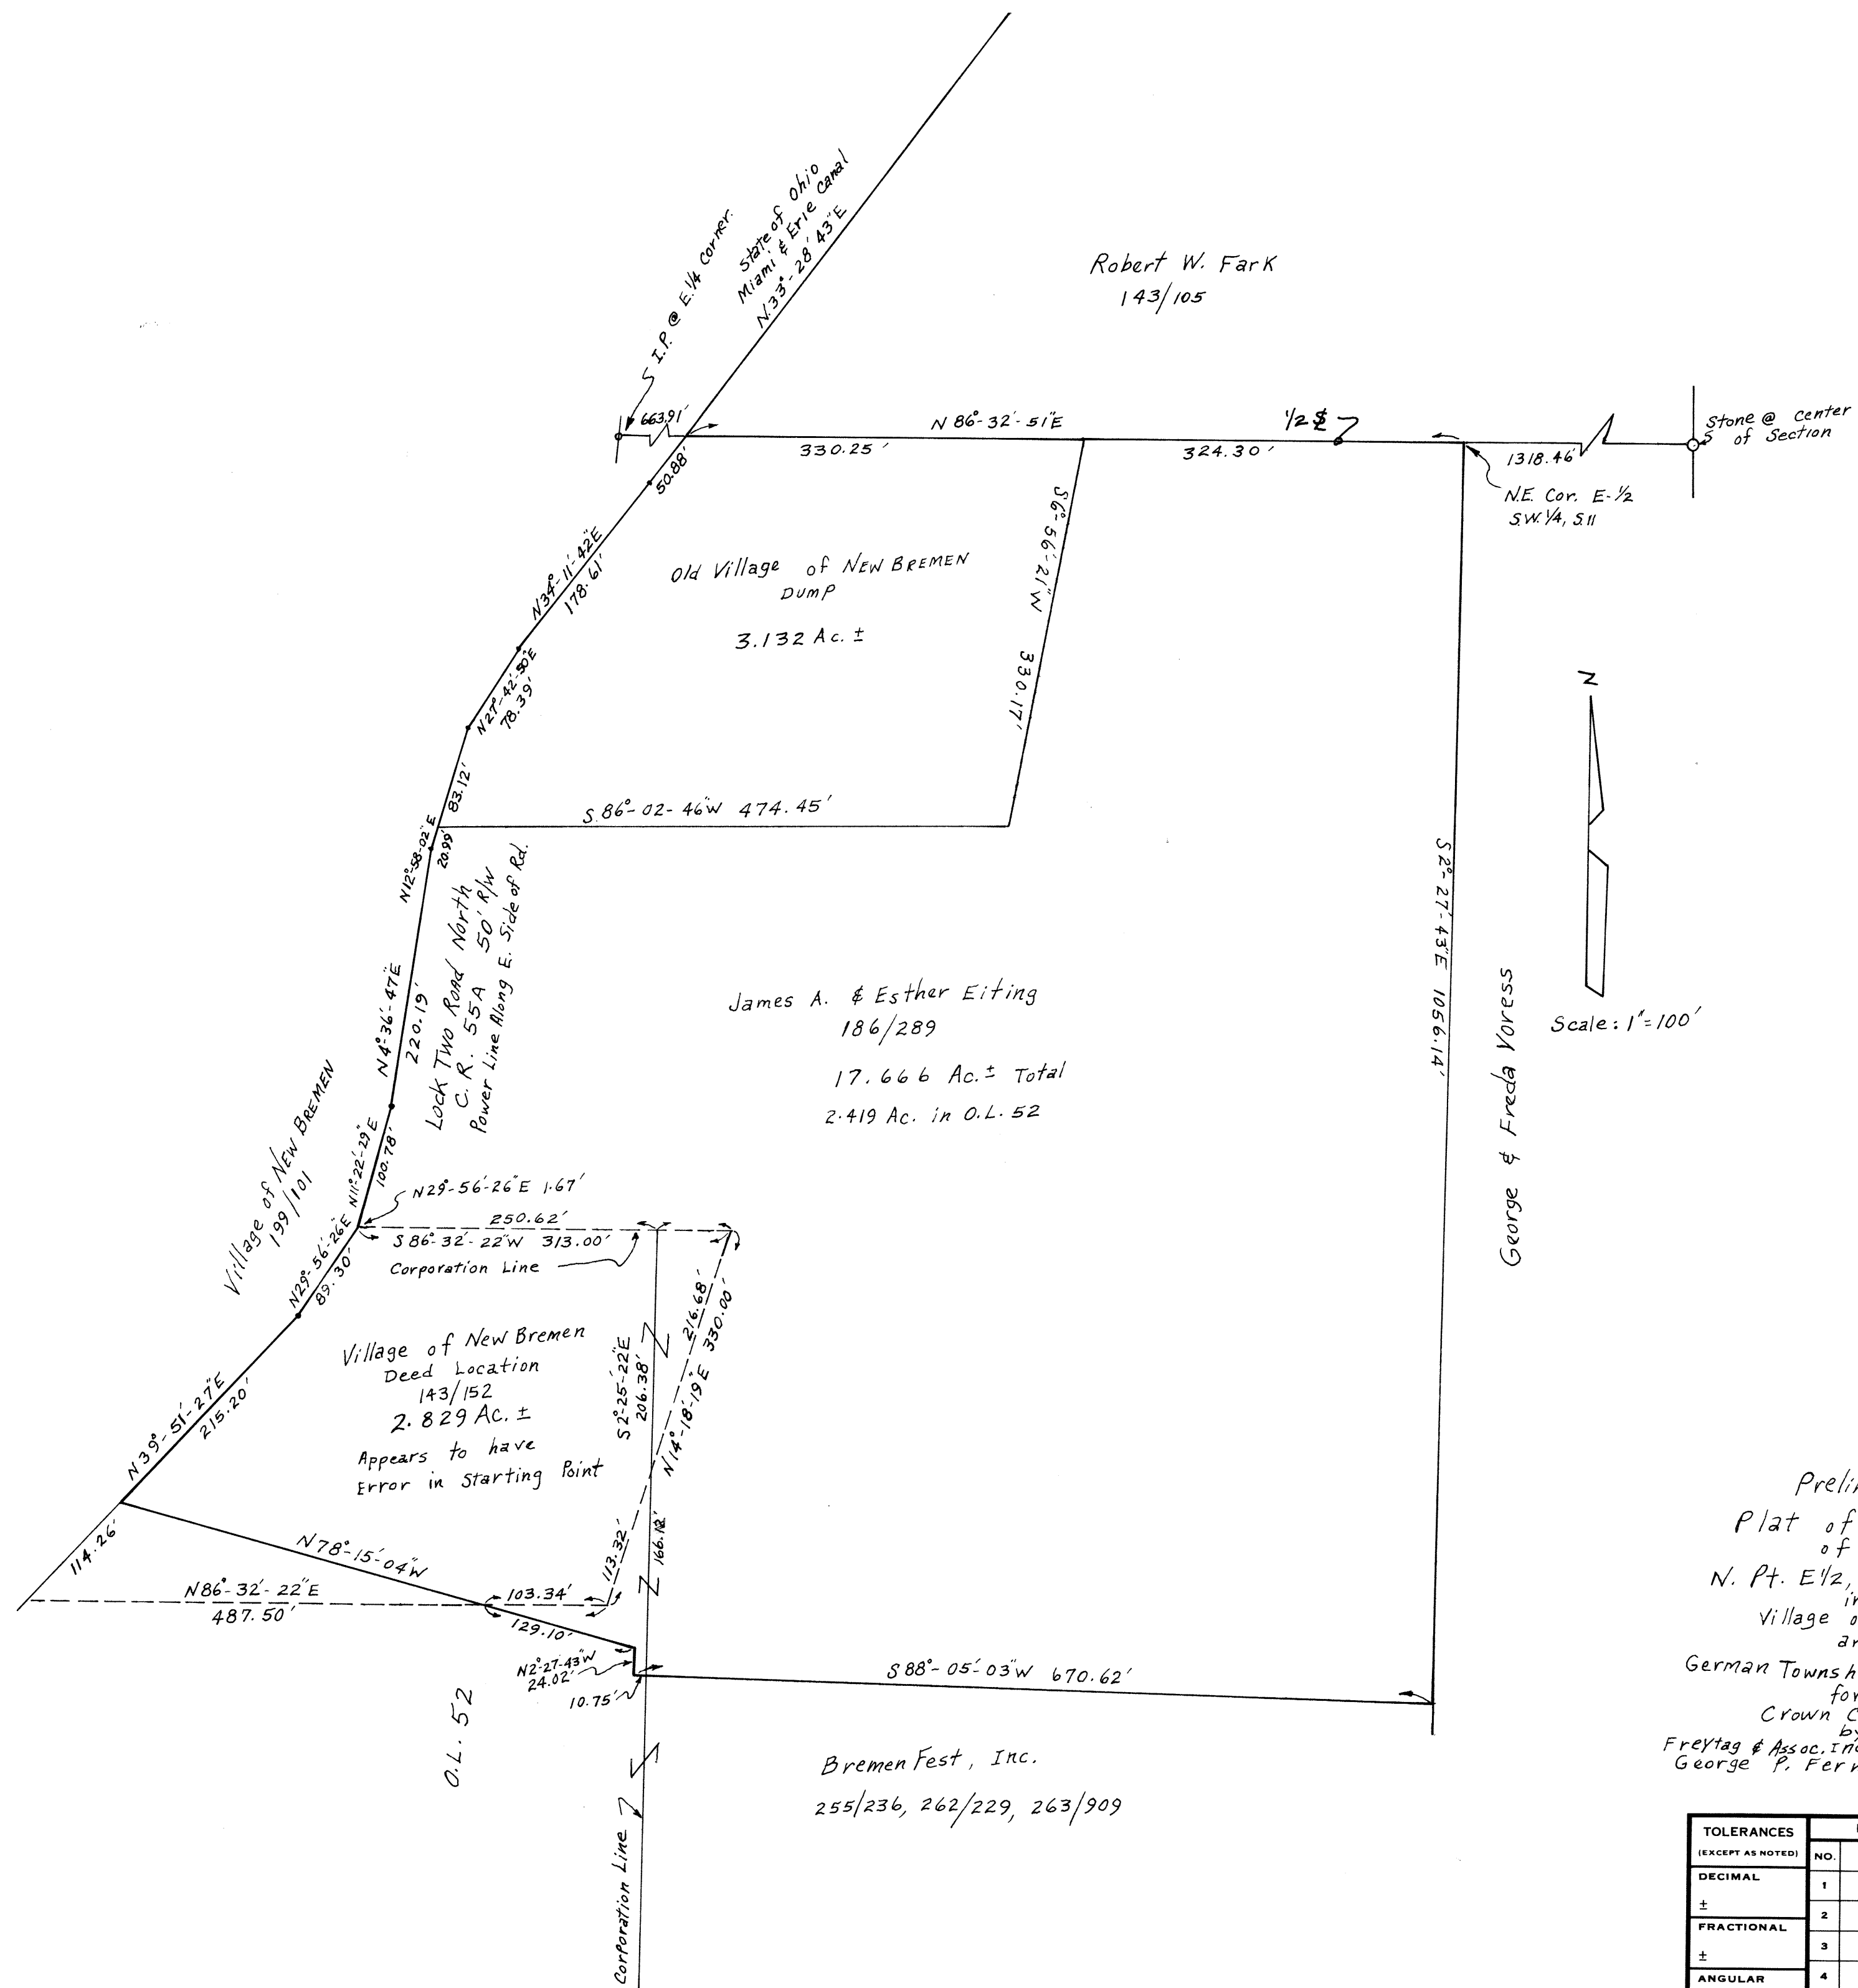

12/19/86  
George P. Fernandez  
#4079

Preliminary  
Plat of Survey  
of  
N. Pt. E 1/2, SW 1/4, S 11, T 7 S, R 4 E  
in  
Village of New Bremen  
and  
German Township, Auglaize Co., S. of O.  
for  
Crown Controls Corp.  
by  
Freytag & Assoc., Inc. Arch's & Engrs. Sidney  
George P. Fernandez

| TOLERANCES<br>(EXCEPT AS NOTED) | REVISIONS |      |    |                |       |             |
|---------------------------------|-----------|------|----|----------------|-------|-------------|
|                                 | NO.       | DATE | BY |                |       |             |
| DECIMAL                         | 1         |      |    |                |       |             |
| ±                               | 2         |      |    |                |       |             |
| FRACTIONAL                      | 3         |      |    | DRAWN BY       | SCALE | MATERIAL    |
| ±                               | 4         |      |    | CHK'D          | DATE  | DRAWING NO. |
| ANGULAR                         | 5         |      |    | TRACED         | APP'D |             |
| ±                               |           |      |    | 10885 (1-9-87) |       |             |

GER-11-3