
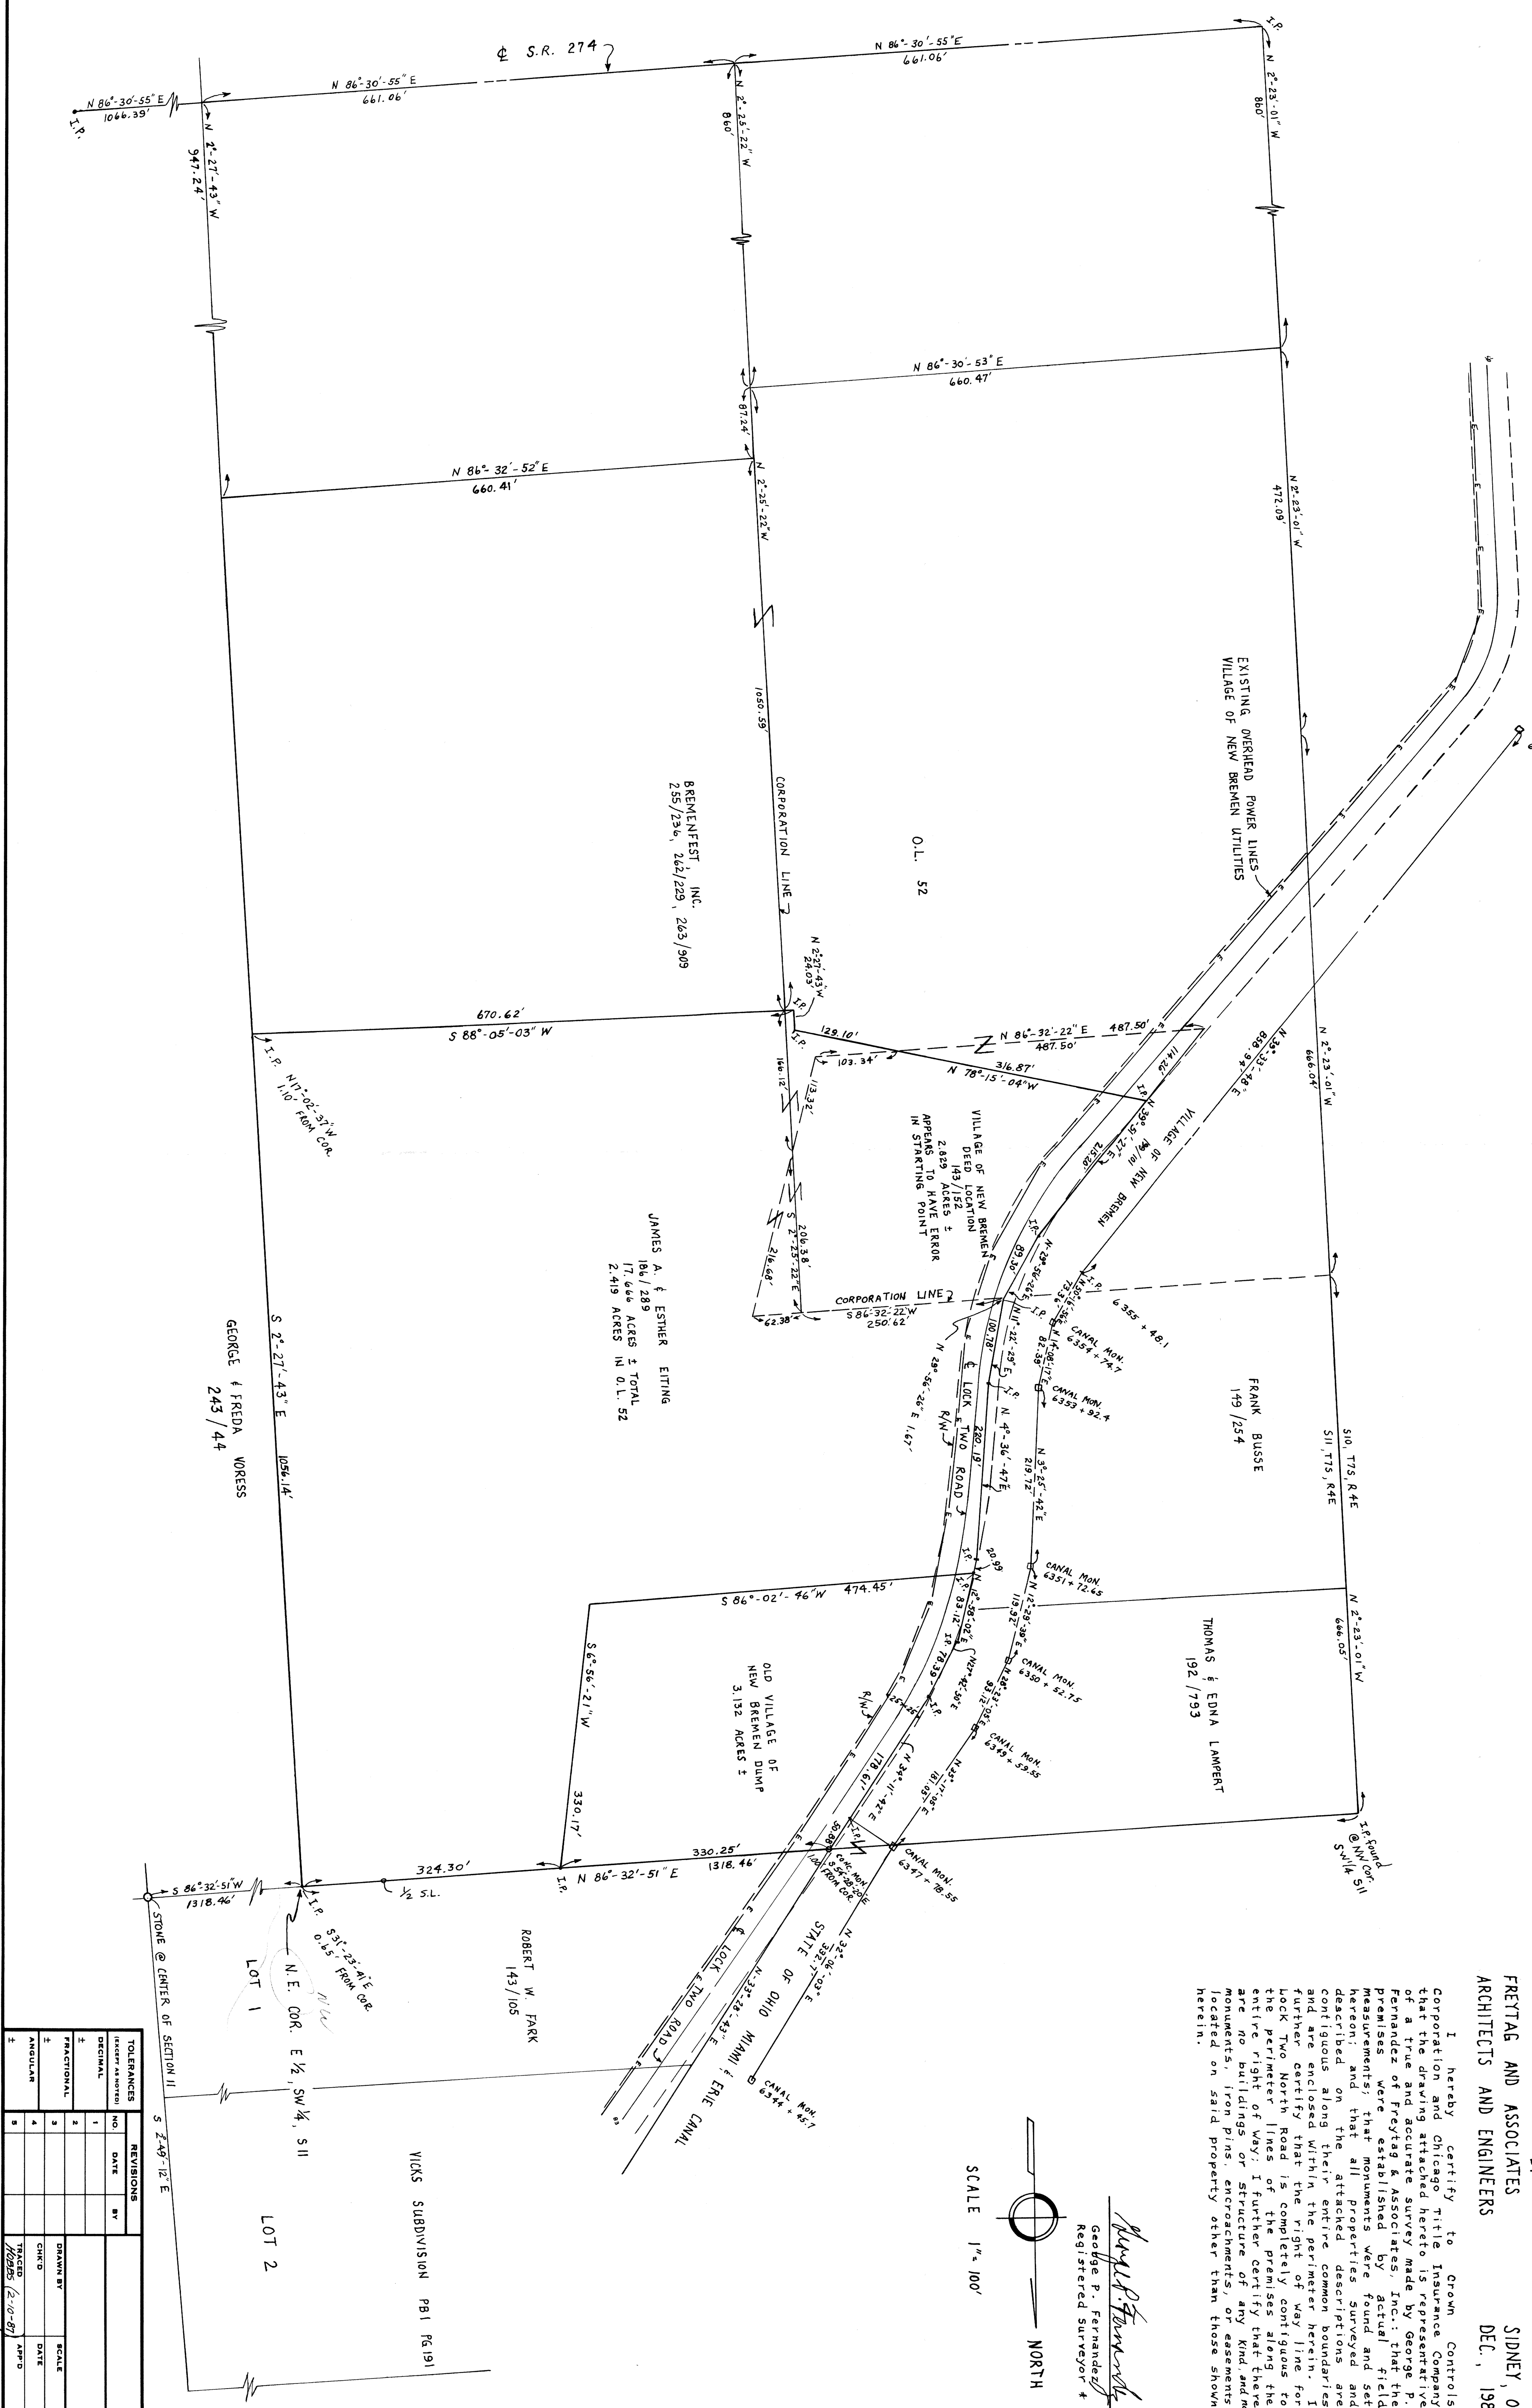


PLAT OF SURVEY
OF
PART OF THE NW¼ OF THE SW¼ OF S11, T7S, R4E
IN
GERMAN TOWNSHIP, AUGLAIZE COUNTY, STATE OF OHIO
FOR
CROWN CONTROLS CORP.

BY
FRETAG AND ASSOCIATES
ARCHITECTS AND ENGINEERS
SIDNEY, OHIO
DEC., 1986

I hereby certify to Crown Controls Corporation and Chicago Title Insurance Company that the drawing attached hereto is representative of a true and accurate survey made by George P. Fernandez of Fretag & Associates, Inc.; that the premises were established by said survey and that the monuments were found and set hereon; and that all properties surveyed and described on the attached descriptions are contiguous along their entire common boundaries and are enclosed within the perimeter herein. I further certify that the right of way line for Lock Two North Road is completely contiguous to the perimeter lines of the premises along the entire right of way. I further certify that there are no buildings or structure of any kind and no monuments, iron pins, encroachments, or easements located on said property other than those shown herein.

George P. Fernandez
George P. Fernandez
Registered Surveyor # 4079

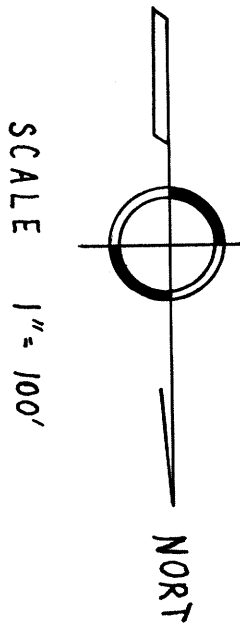

TOLERANCES			REVISIONS		
NO.	DATE	BY	NO.	DATE	BY
1			1		
2			2		
3			3		
