
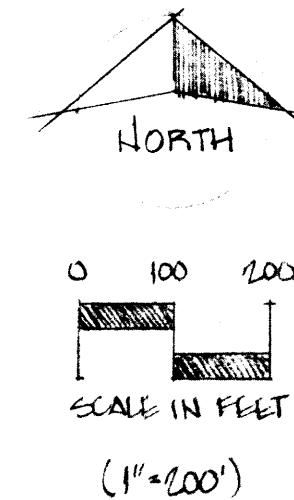



PLAT OF SURVEY
OF
PART OF THE NE 1/4 OF SEC. 11, T7S, R4E
IN
GERMAN TOWNSHIP, AUGLAIZE COUNTY, OHIO
FOR
CROWN EQUIPMENT CORPORATION

BY
FREYTAG & ASSOCIATES, INC. ARCHITECTS/ENGINEERS
GEORGE P. FERNANDEZ REGISTERED SURVEYOR #4079
MICHAEL R. HOLT REGISTERED SURVEYOR #7108
SIDNEY, OHIO MAY 1989

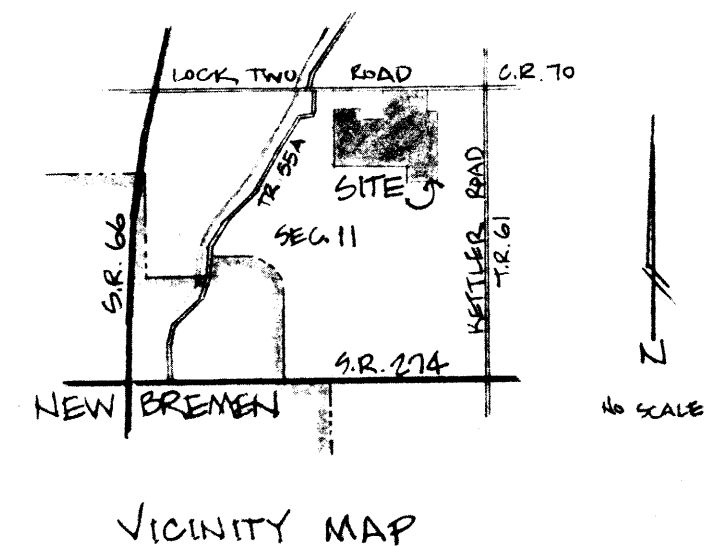

I hereby certify to Crown Equipment Corporation and Chicago Title Insurance Company that the drawing attached hereto is representative of a true and accurate survey made by Michael R. Holt of Freytag and Associates, Inc.; that the premises were established by actual field measurements; that monuments were found and set hereon; and that all properties surveyed and described on the attached description are contiguous along their entire common boundaries and are enclosed within the perimeter herein.


I further certify that the right-of-way line of Lock Two Road (C. R. No. 70) is completely contiguous to the perimeter line of the premises along the entire right-of-way as noted and shown hereon; I further certify that there are no buildings or structures of any kind, or monuments, iron pins, encroachments, or easements located on said property other than these shown hereon.

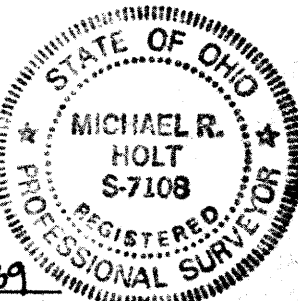

Michael R. Holt
MICHAEL R. HOLT
REGISTERED SURVEYOR #7108
5/11/89

I-255

GER-11-6

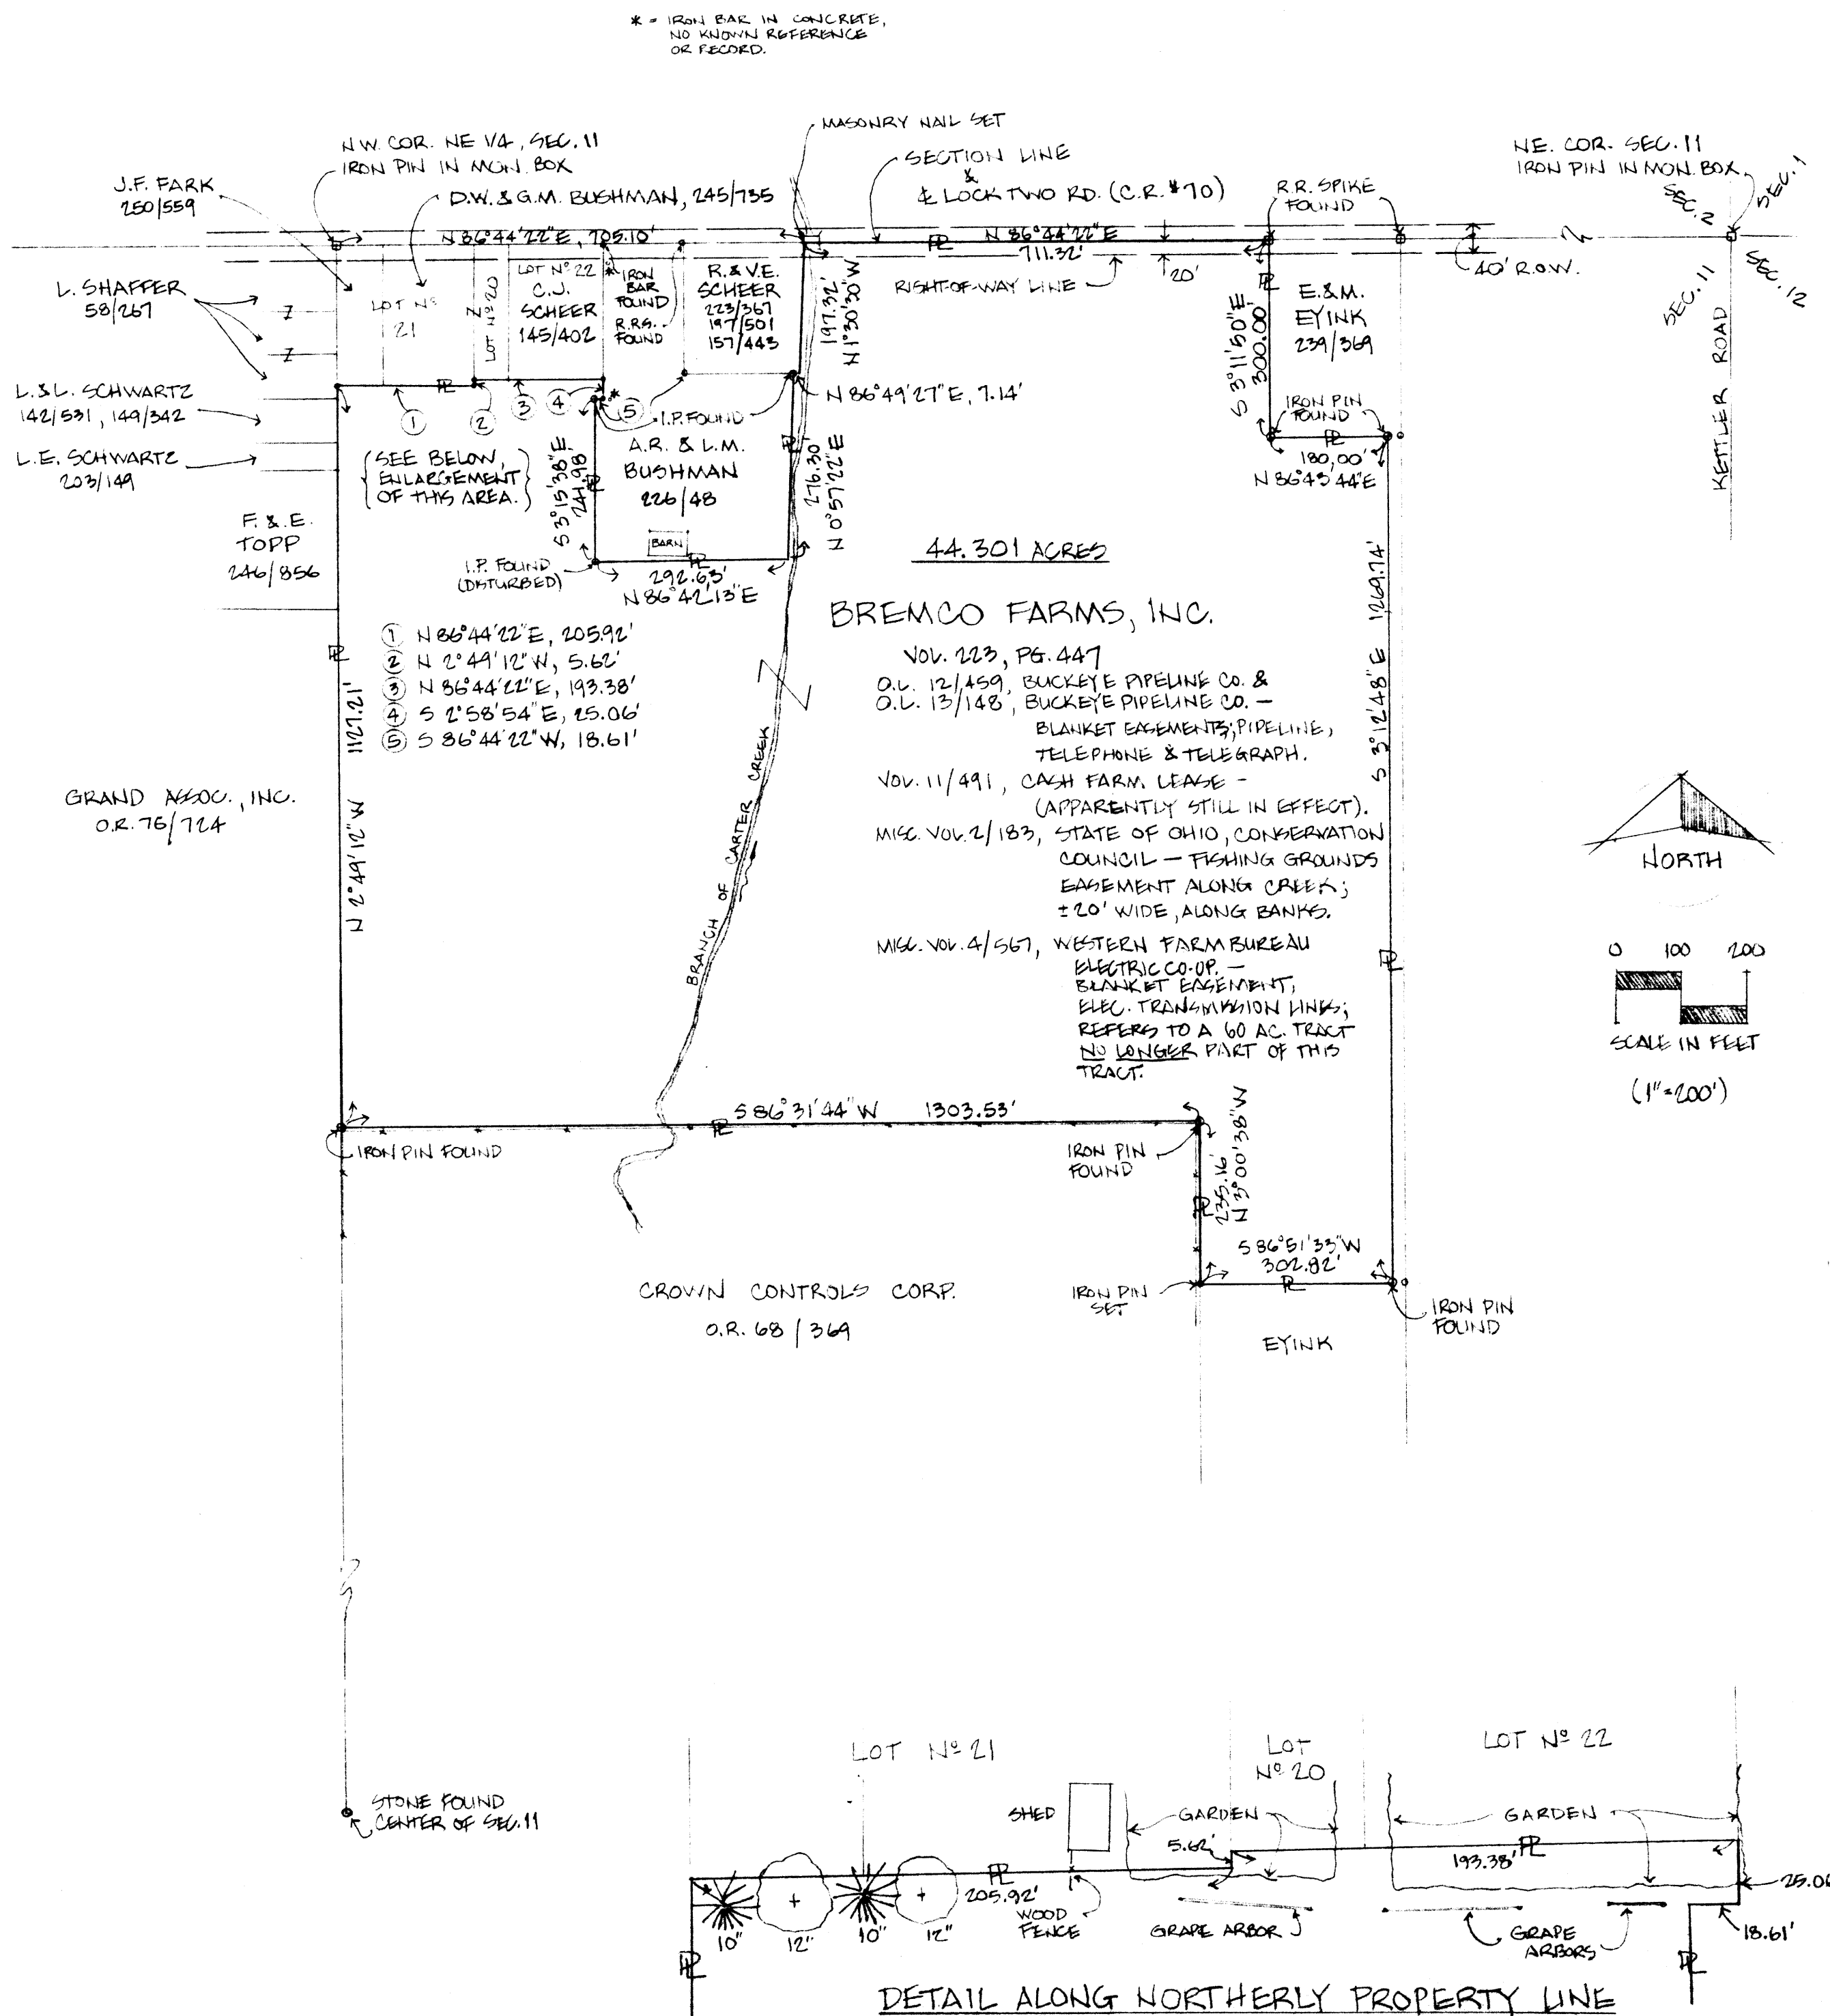

DETAIL ALONG NORTHERLY PROPERTY LINE