


PLAT OF LANDS
PETITIONED TO BE ANNEXED
TO THE VILLAGE OF NEW BREMEN

BY
CROWN CONTROLS CORPORATION
BREMENFEST INC.
GEORGE W. & FRED A. M. VORESS
IN

S.E. PT. OF SW 1/4 S11, T7S, R4E
GERMAN TOWNSHIP, AUGLAIZE COUNTY, STATE OF OHIO

PLAT PREPARED BY
FREYTAG & ASSOCIATES, INC., ARCHITECTS & ENGINEERS, SIDNEY, OHIO
GEORGE P. FERNANDEZ REG. SURVEYOR # 4079 APRIL, 1987

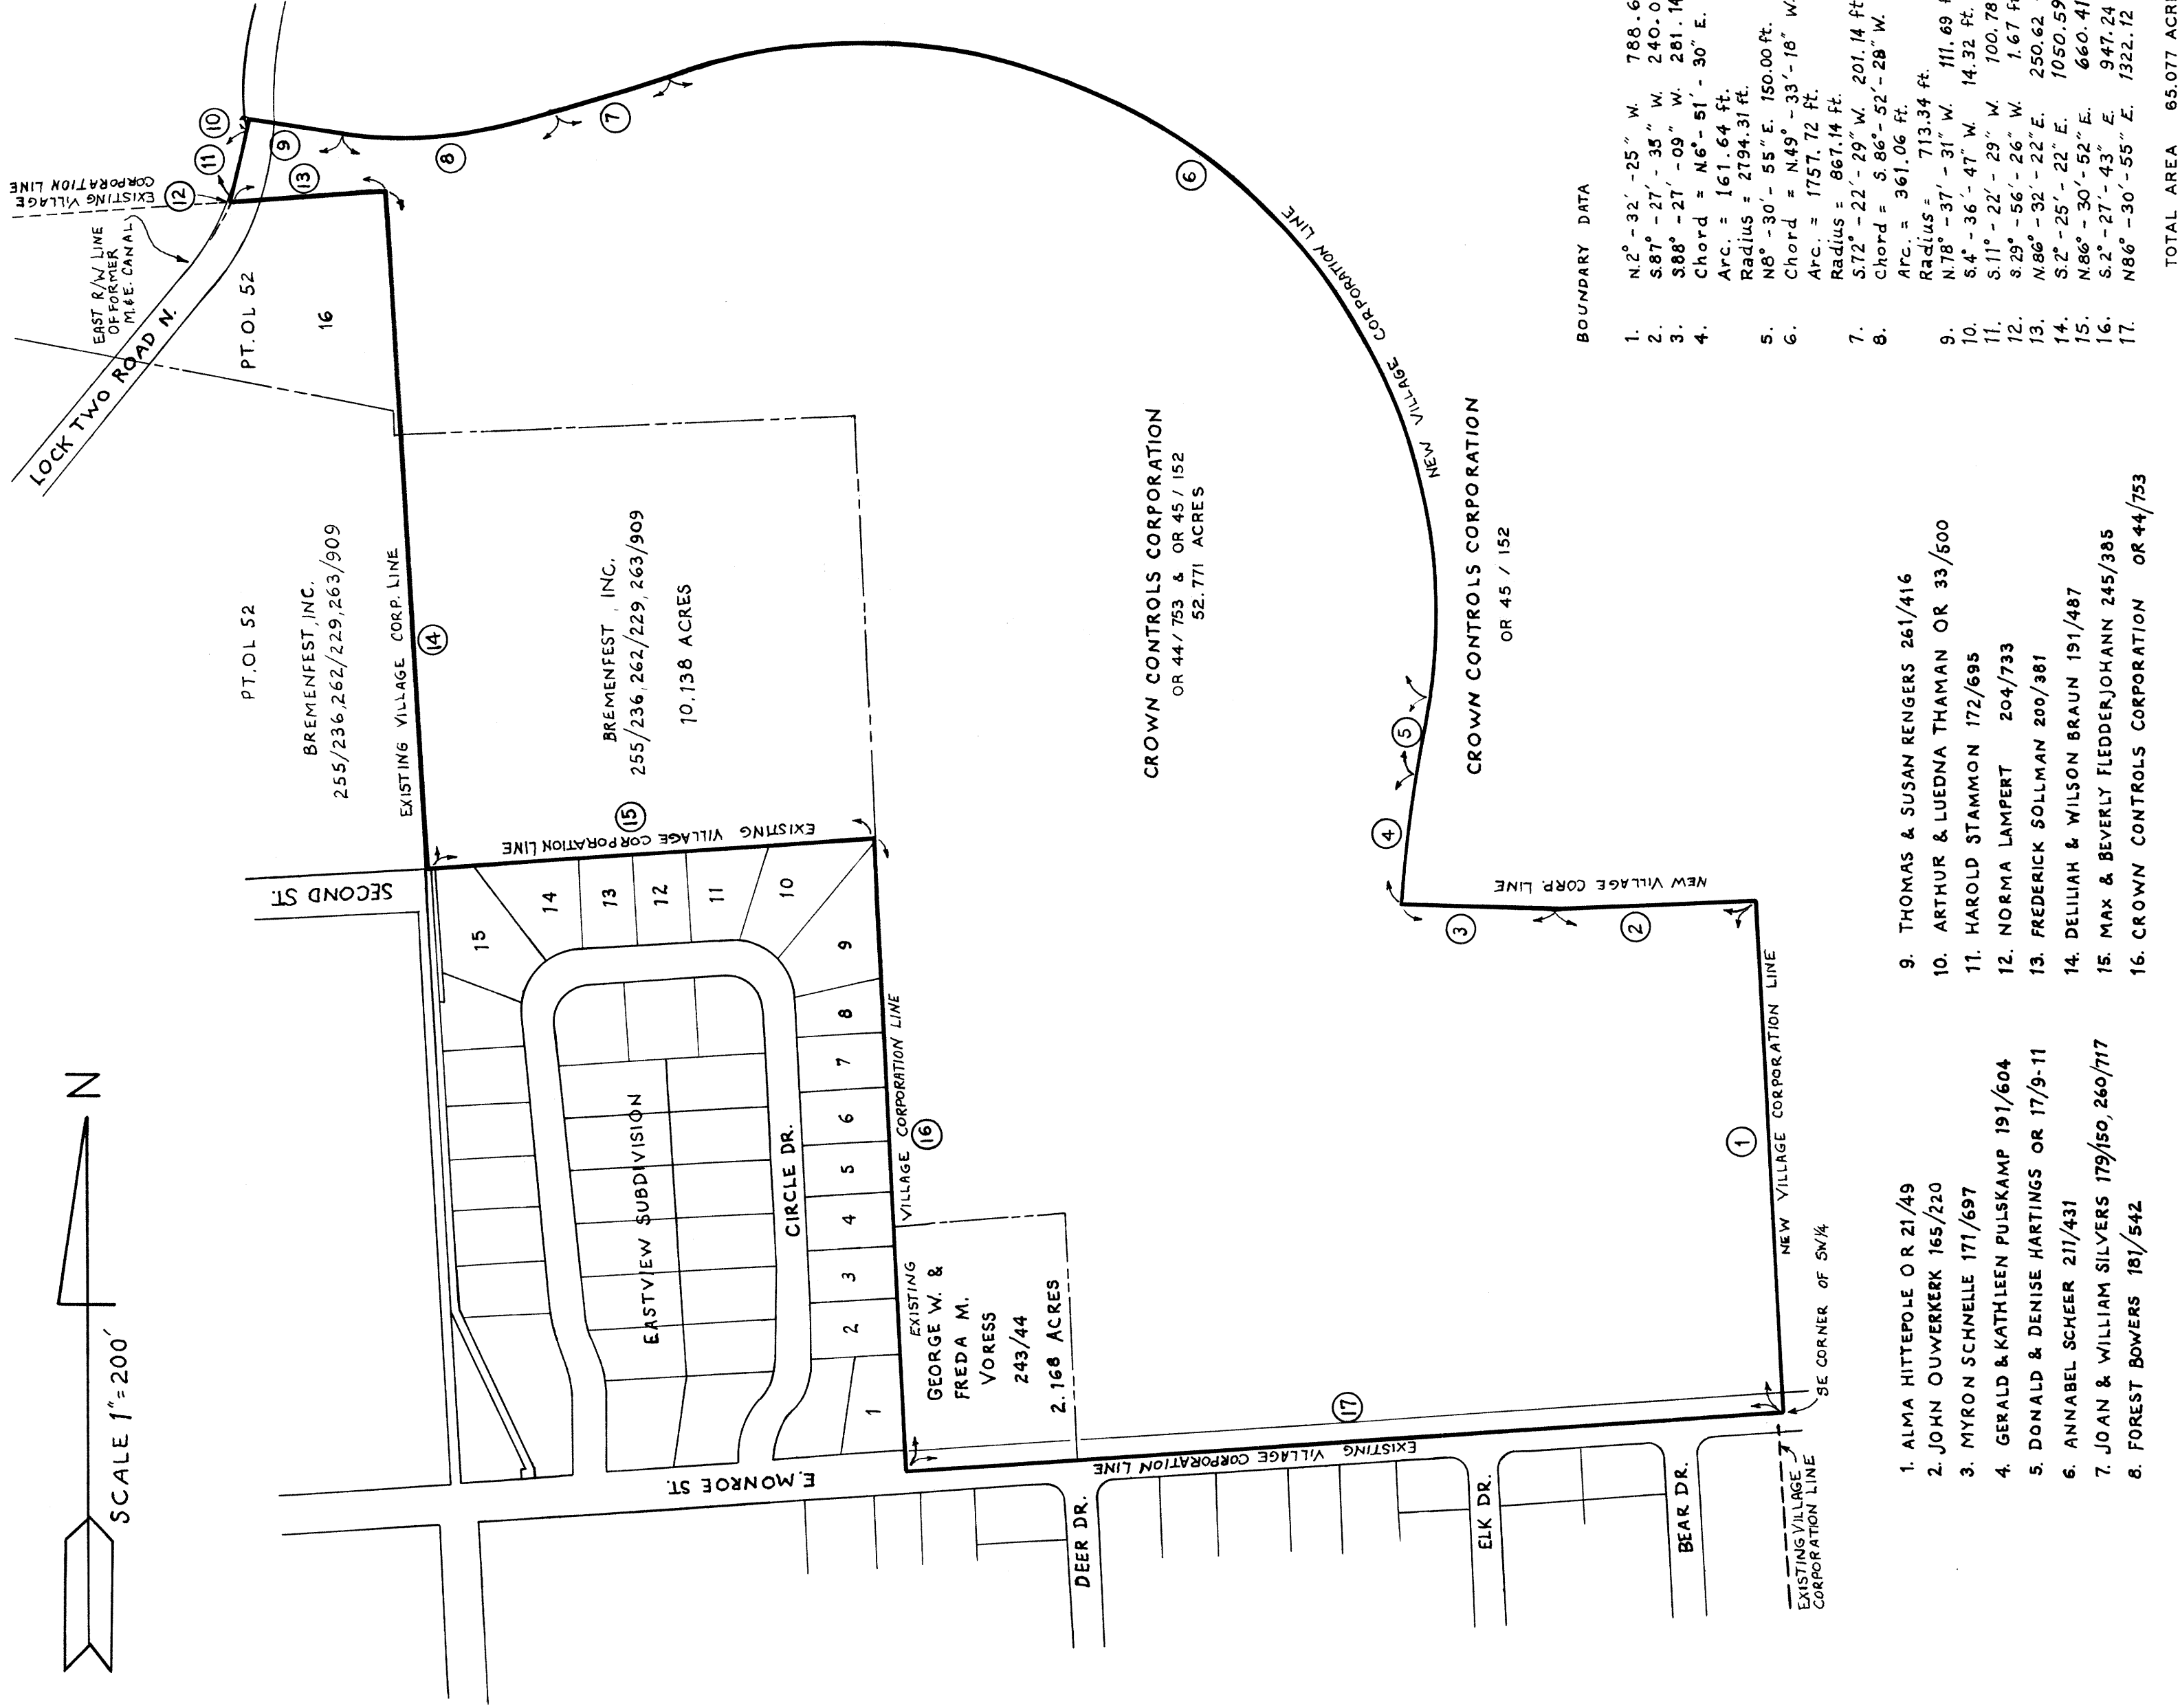

BOUNDARY DATA

1. N 2° - 32' - 25" W. 788.62 ft.
 2. S 87° - 27' - 35" W. 240.00 ft.
 3. S 88° - 21' - 09" W. 281.14 ft.
 4. Chord = N 6° - 51' - 30" E. 161.62 ft.
Arc = 161.64 ft.
 5. Radius = 2794.31 ft.
 6. N 8° - 30' - 55" E. 150.00 ft.
Chord = N 49° - 33' - 18" W. 1471.88 ft.
Arc = 1757.72 ft.
 7. Radius = 867.14 ft.
 8. S 72° - 22' - 29" W. 201.14 ft.
Chord = S 86° - 52' - 28" W. 357.21 ft.
Arc = 361.06 ft.
 9. Radius = 713.34 ft.
 10. N 78° - 37' - 31" W. 111.69 ft.
 11. S 4° - 36' - 47" W. 14.32 ft.
 12. S 11° - 22' - 29" W. 100.78 ft.
 13. S 29° - 56' - 26" W. 1.67 ft.
 14. N 86° - 32' - 22" E. 250.62 ft.
 15. S 2° - 25' - 22" E. 1050.59 ft.
 16. N 86° - 30' - 52" E. 660.41 ft.
 17. S 2° - 27' - 43" E. 947.24 ft.
N 86° - 30' - 55" E. 1322.12 ft.
- TOTAL AREA 85.077 ACRES

1. ALMA HITTEPOLE OR 21/49
2. JOHN OUWERKERK 165/220
3. MYRON SCHNELLE 171/697
4. GERALD & KATHLEEN PULSKAMP 191/604
5. DONALD & DENISE HARTINGS OR 17/9-11
6. ANNABEL SCHEER 211/431
7. JOAN & WILLIAM SILVERS 179/150, 260/717
8. FOREST BOWERS 181/542
9. THOMAS & SUSAN RENGERS 261/416
10. ARTHUR & LUEDNA THAMAN OR 33/500
11. HAROLD STAMMON 172/695
12. NORMA LAMPERT 204/733
13. FREDERICK SOLLMAN 200/381
14. DELIAH & WILSON BRAUN 191/487
15. MAX & BEVERLY FLEDDERJOHANN 245/385
16. CROWN CONTROLS CORPORATION OR 44/753

I HEREBY CERTIFY THAT THIS PLAT IS TRUE
AND CORRECT TO THE BEST OF MY KNOWLEDGE

George P. Fernandez
GEORGE P. FERNANDEZ
REGISTERED SURVEYOR # 4079

TOLERANCES (EXCEPT AS NOTED)	REVISIONS		
	NO.	DATE	BY
DECIMAL	1		
FRACTIONAL	2		
ANGULAR	3		
±	4		
±	5		
DRAWN BY			
SCALE			
DATE			
APPROD			
MATERIAL			
DRAWING NO.			
TRACED			
HOBBS (5-14-87)			