


PLAT OF SURVEY
OF
PART OF THE NW¼ OF THE SW¼ OF S11, T7S, R4E
IN
GERMAN TOWNSHIP, AUGLAIZE COUNTY, STATE OF OHIO
FOR
CROWN CONTROLS CORP.


BY
FREYTAG AND ASSOCIATES
ARCHITECTS AND ENGINEERS
SIDNEY, OHIO
DEC., 1986

I hereby certify to Crown Controls Corporation and Chicago Title Insurance Company that the drawing attached hereto is representative of a true and accurate survey made by George P. Fernandez of Freytag & Associates, Inc.; that the Premises described by said drawing are the same as those shown on the attached description and that all properties surveyed are contiguous along their entire common boundaries and are enclosed within the perimeter herein. I further certify that the right of way line for Lock Two North Road is completely contiguous to the perimeter lines of the premises along the entire right of way; I further certify that there are no buildings or structures of any kind and no monuments, iron pins, encroachments, or assessments recorded on said property other than those shown herein.

George P. Fernandez 12/8/87
George P. Fernandez
Registered Surveyor # 4079

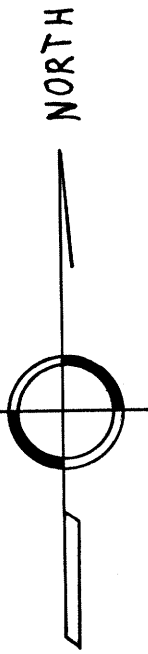

SCALE 1"= 100'

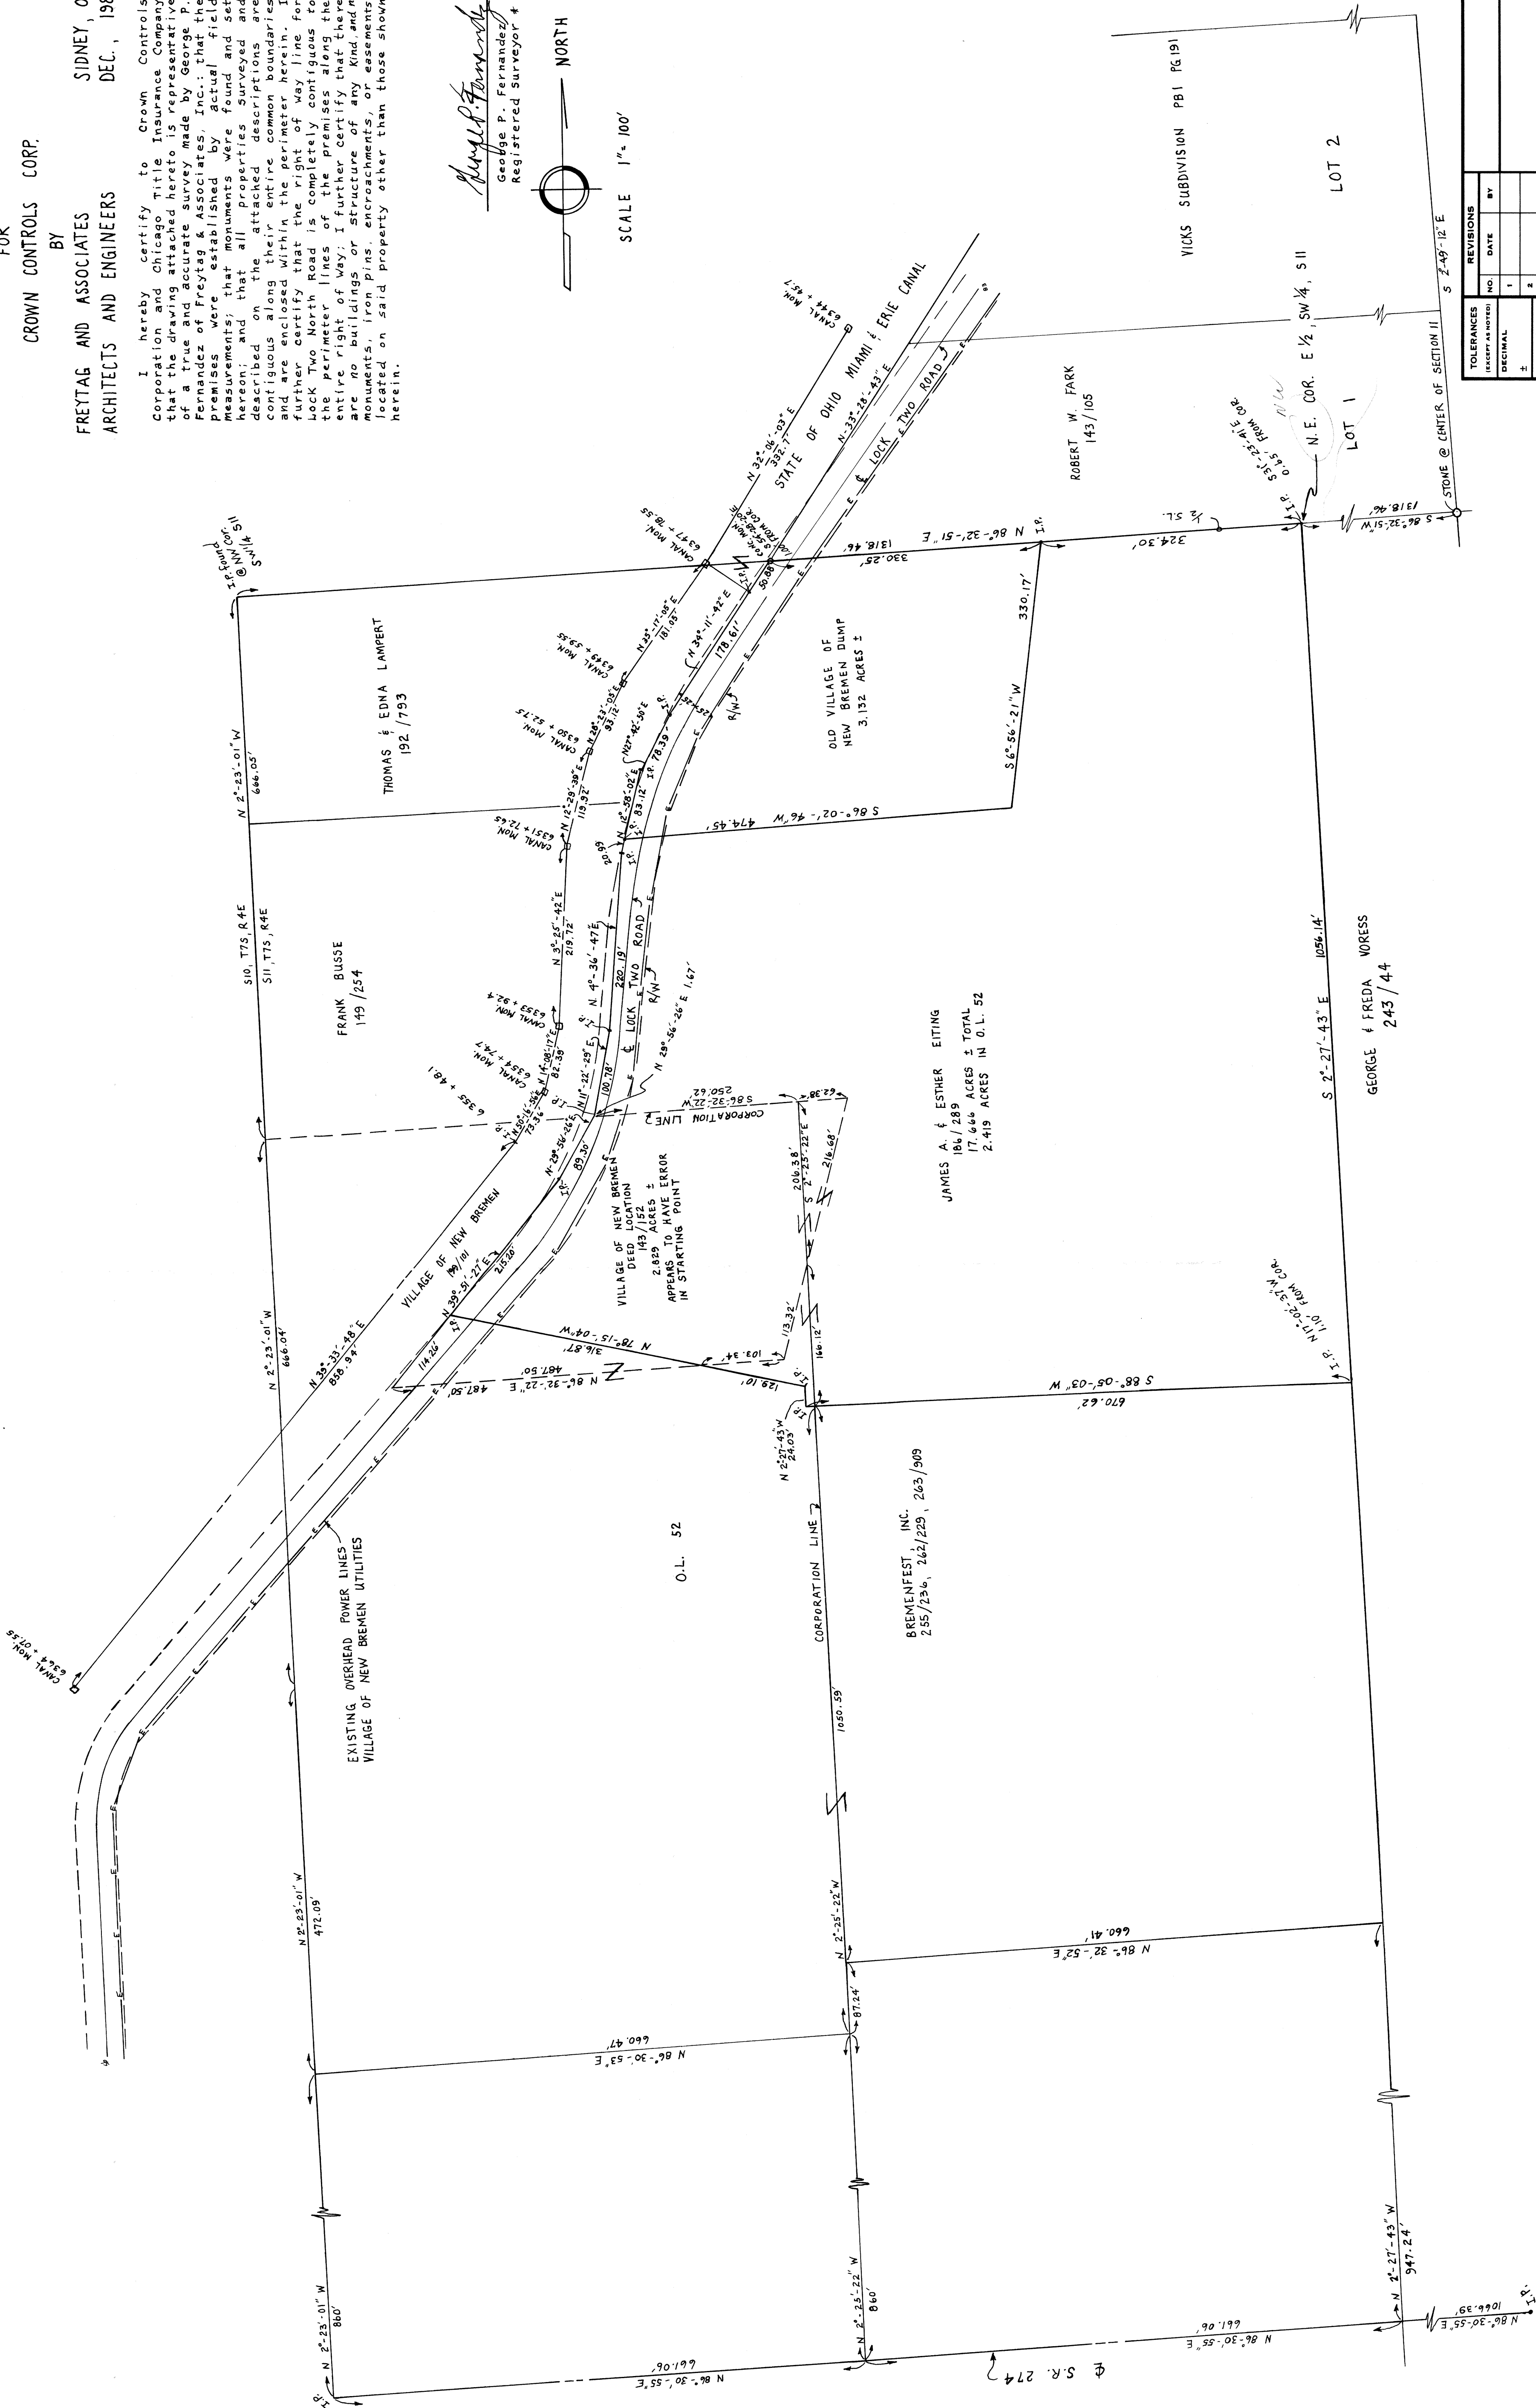

TOLERANCES			REVISIONS		
INSTRUMENT	NO.	DATE	NO.	DATE	BY
DECIMAL	1		1		
FRACTIONAL	2		2		
ANGULAR	3		3		
SCALE	4		4		
DRAWN BY	5		5		
CHECKED	6		6		
DATE	7		7		
DRAWING NO.	8		8		
MATERIAL	9		9		
APPROVED	10		10		