
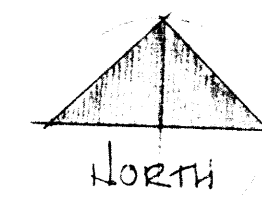


D.J. ASSOCIATES


JANUARY 1992

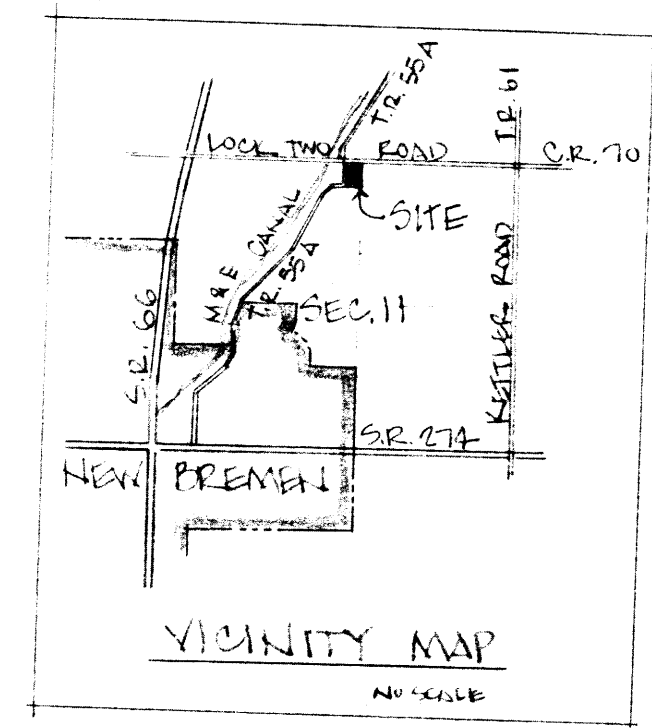


0 10 20 30 40

SCALE IN FEET
(1" = 40')

I FURTHER STATE THAT THERE ARE NO BUILDINGS OR ABOVE-GROUND STRUCTURES OF ANY KIND, OR MONUMENTS, IRON PINS, OR ENCROACHMENTS, LOCATED ON SAID PROPERTY AT THE DATE OF THIS SURVEY, OTHER THAN THESE SHOWN HEREON.

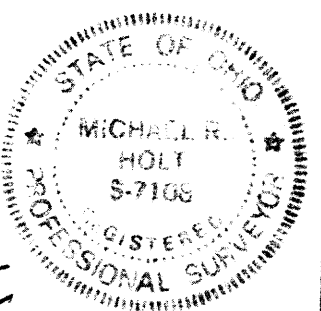

Michael R. Holt
MICHAEL R. HOLT
GER-11-17
RECEIVED 2/11/92
JANUARY 31, 1992
REGISTERED SUBVENDOR #7108

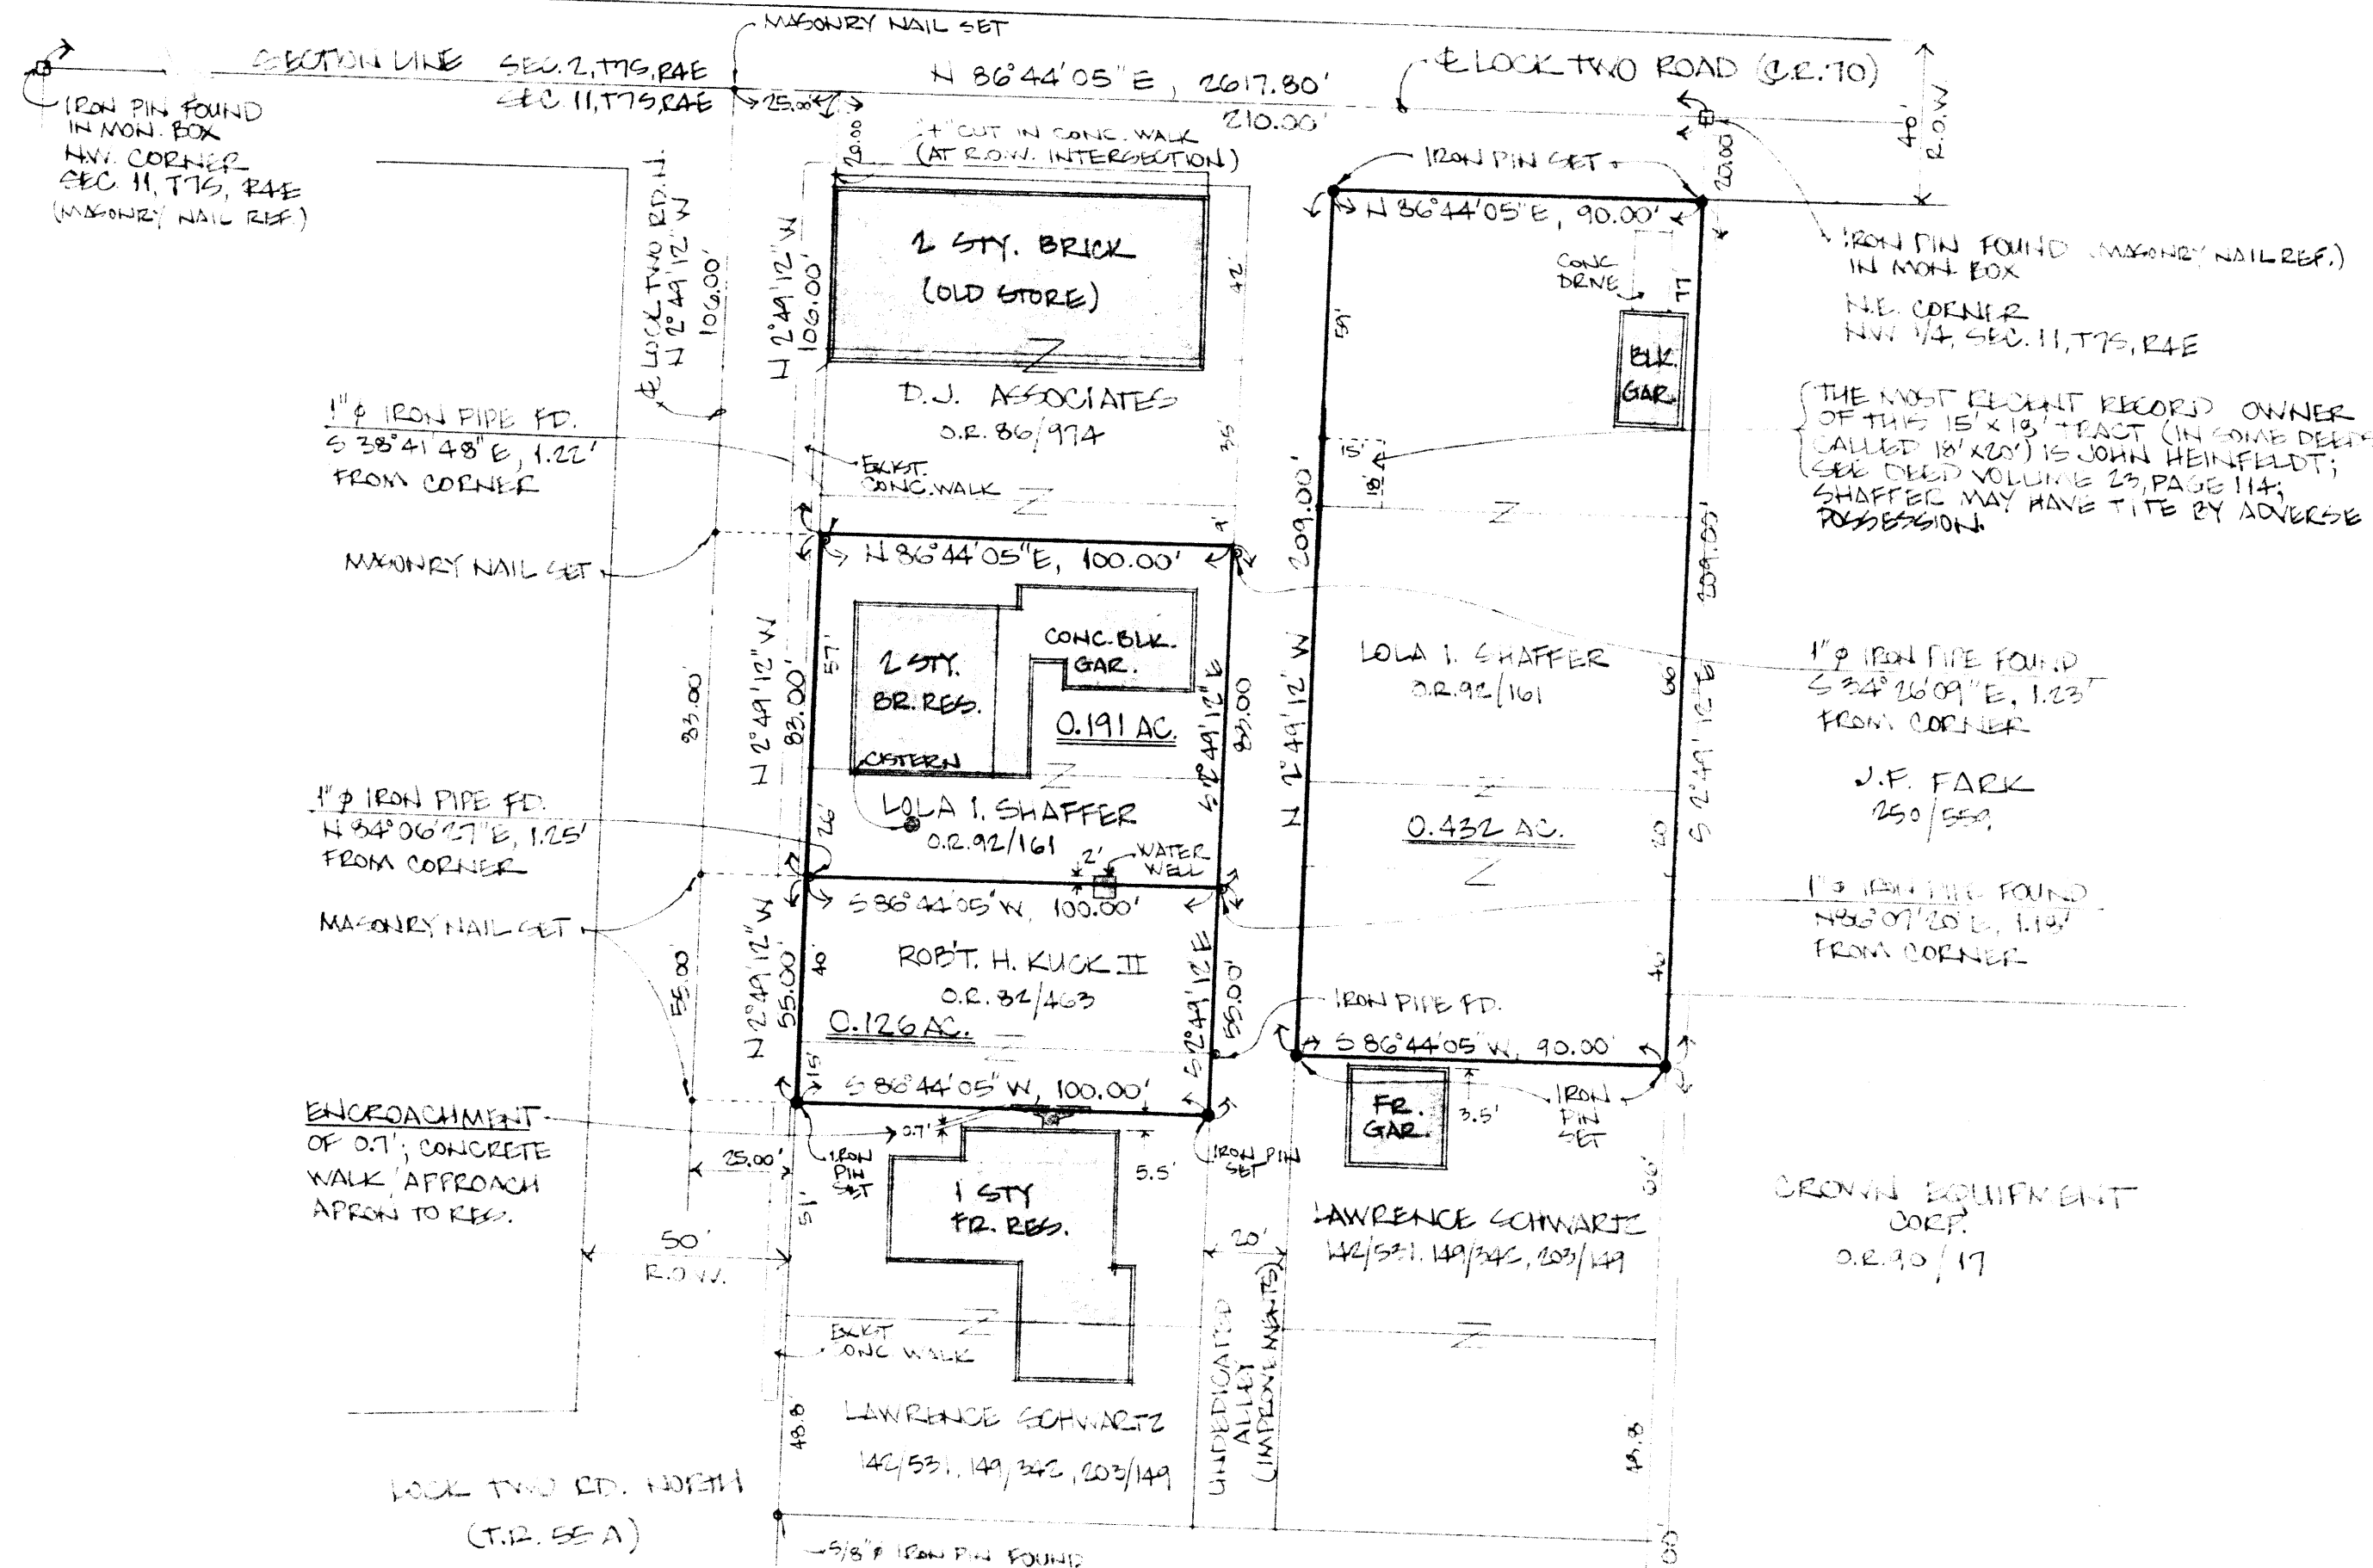

100'	40'	100'	40'
7" 1	6	42" 13	7" 2
3" 2	7	57" 12	56" 3
66" 3	8	40" 10	46" 4
3" 4	9	51" 9	66" 5
5	10	3	6

THE STARTING BEARING, N 86°44' 05" E, THE NORTH LINE OF THE NORTHWEST QUARTER OF SECTION 11, IS BASED ON AN ASSUMED MERIDIAN USED ON PREVIOUS/ADJACENT SURVEYS.

THE FIELD EVIDENCE INDICATES THAT THE TRACTS INVOLVED IN THIS SURVEY CLOSELY FOLLOW THE DIMENSIONS SHOWN ON THE LAND APPRAISER'S PLAT, WHICH ARE THE SAME AS THE DEED CALLS, FOR THE MOST PART.

5/8" IRON PIN FD.
SEE SURVEY BK. "I", PG 154

→ Amalg. Co.