

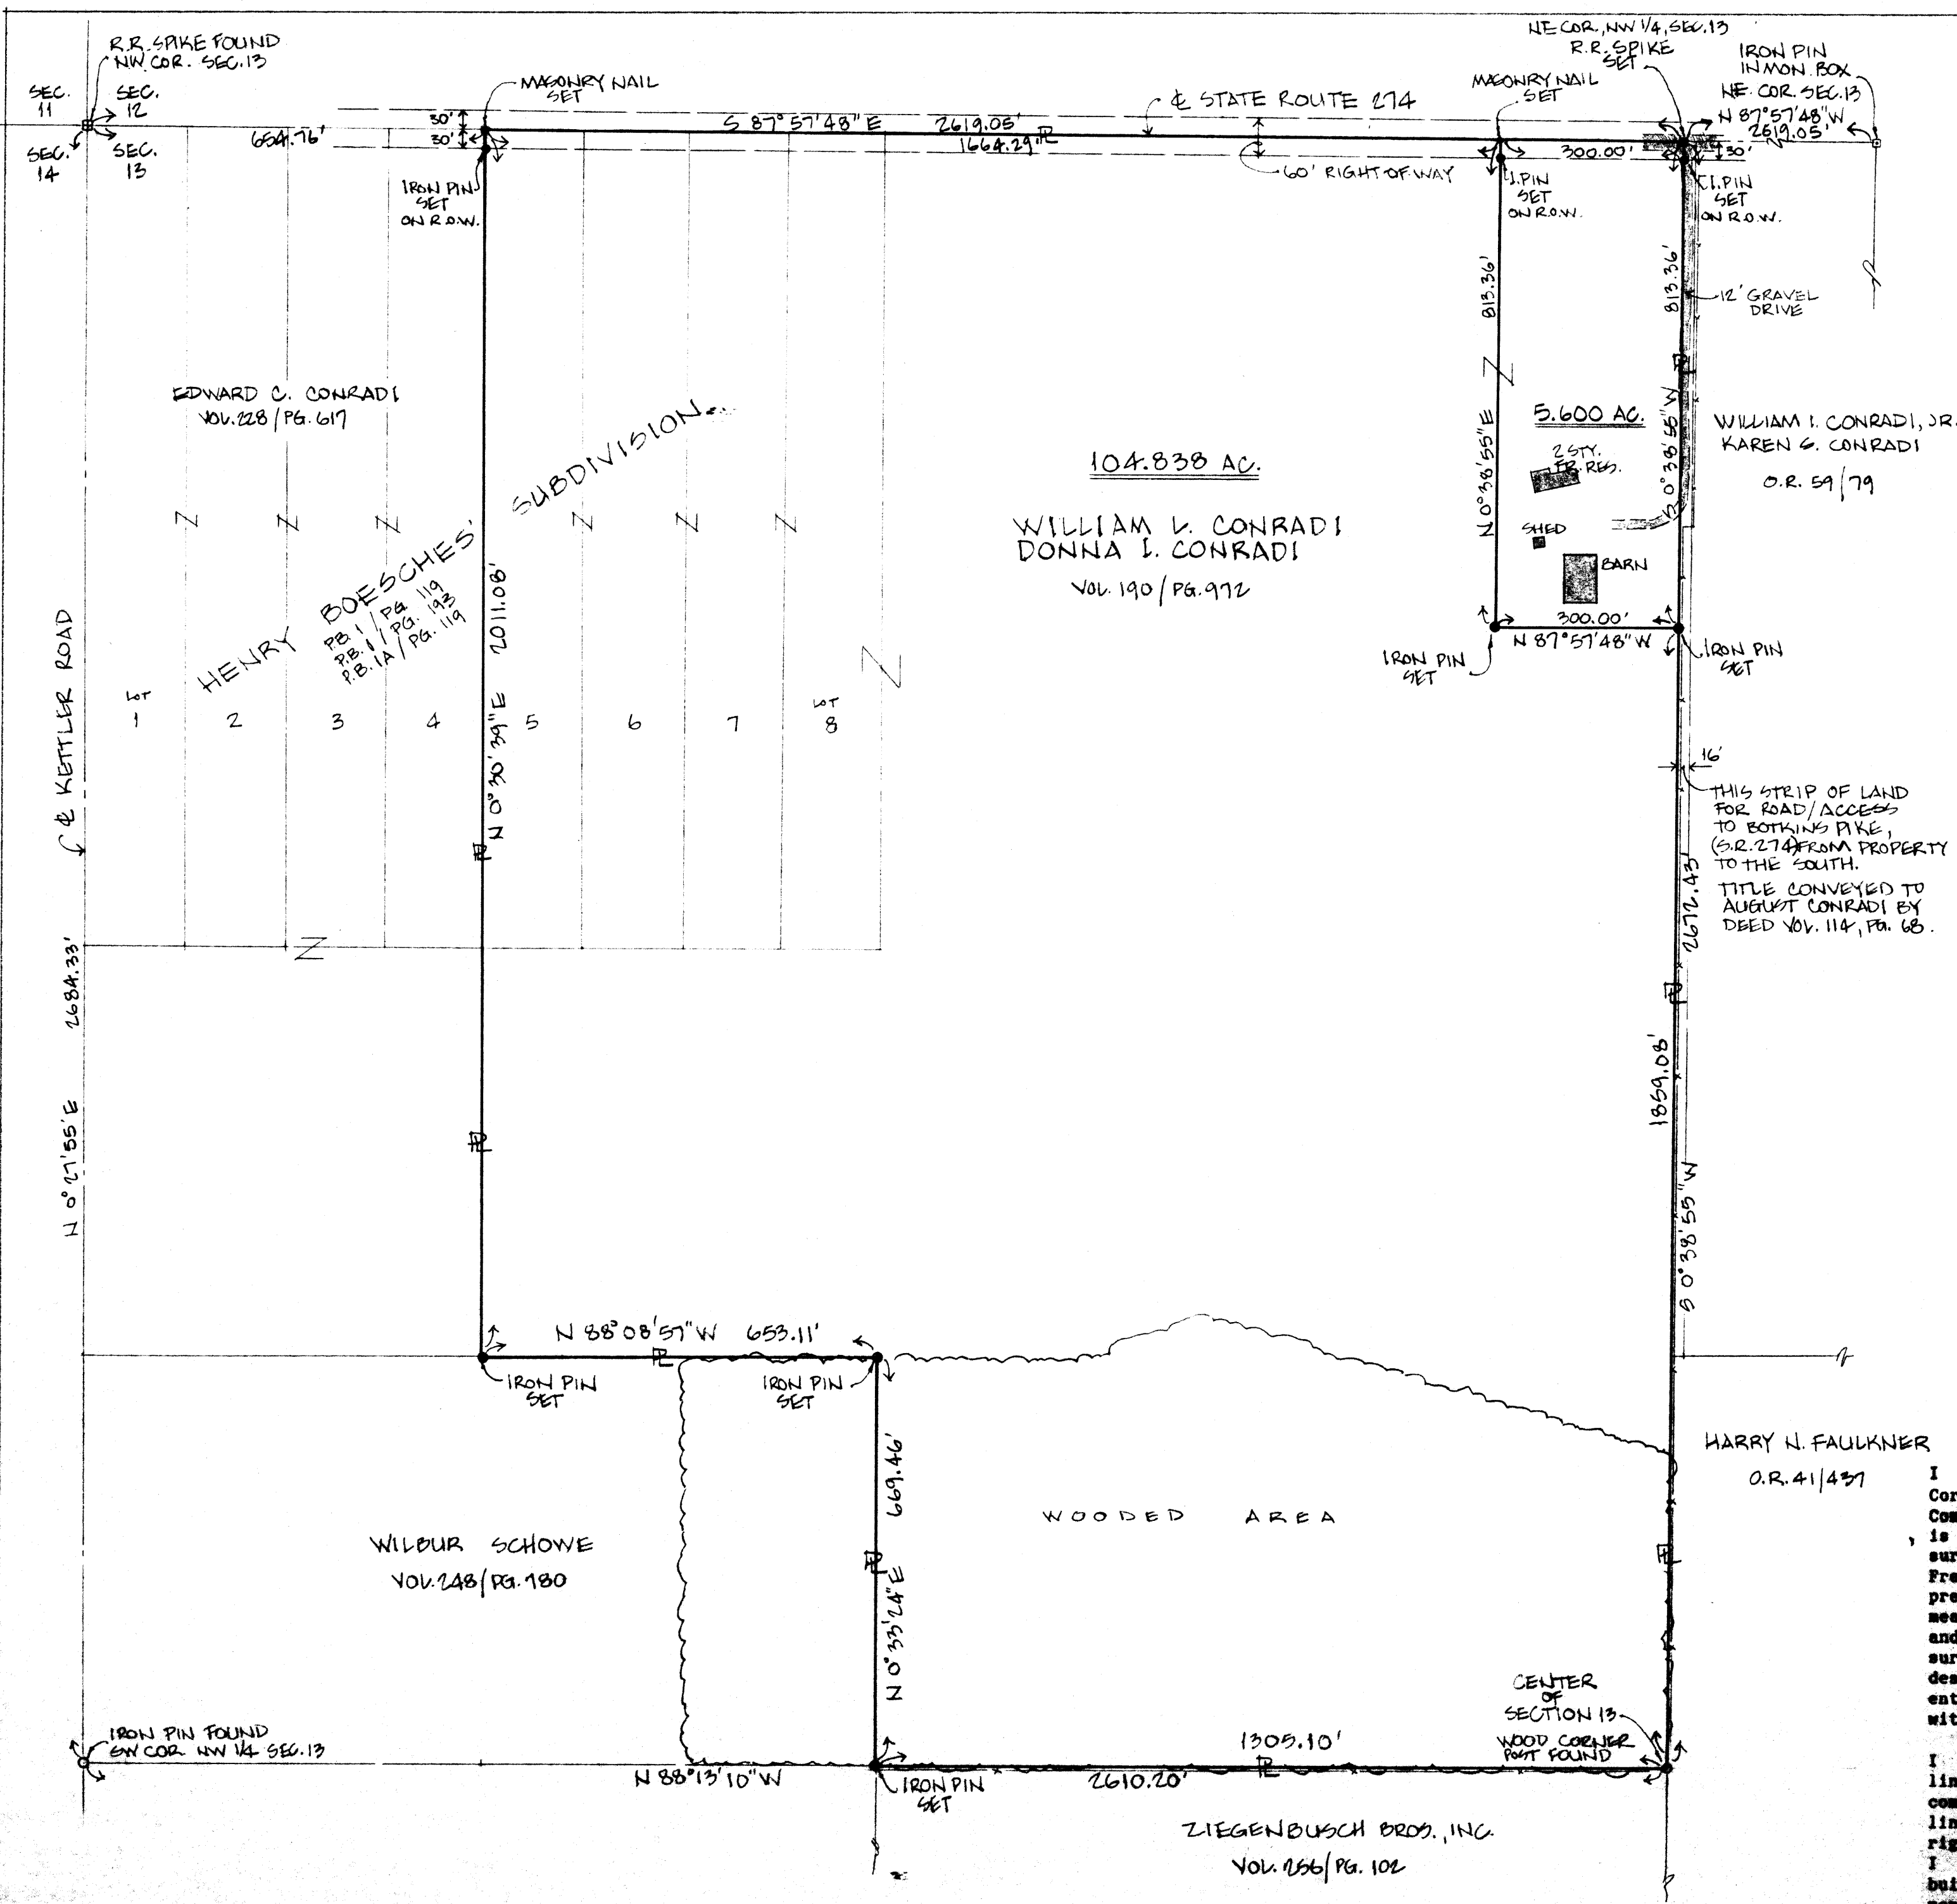


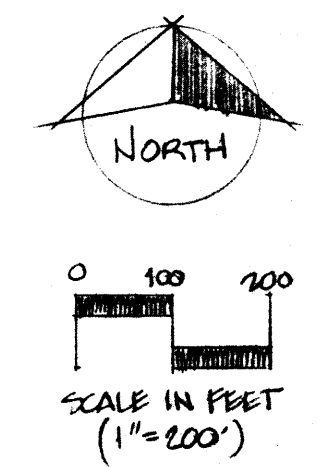

PLAT OF SURVEY
OF
PT. OF NW 1/4 OF SECTION 13, T15, R4E
IN
GERMAN TOWNSHIP AUGLAIZE COUNTY
STATE OF OHIO
FOR
CROWN EQUIPMENT CORPORATION
NEW BREMEN OHIO
BY
FREYTAG & ASSOC., INC.
GEORGE P. FERNANDEZ
MICHAEL R. HOLT
SIDNEY, OHIO
ARCHITECTS/ENGINEERS
REGISTERED SURVEYOR #6079
REGISTERED SURVEYOR #7108
MAY 1989

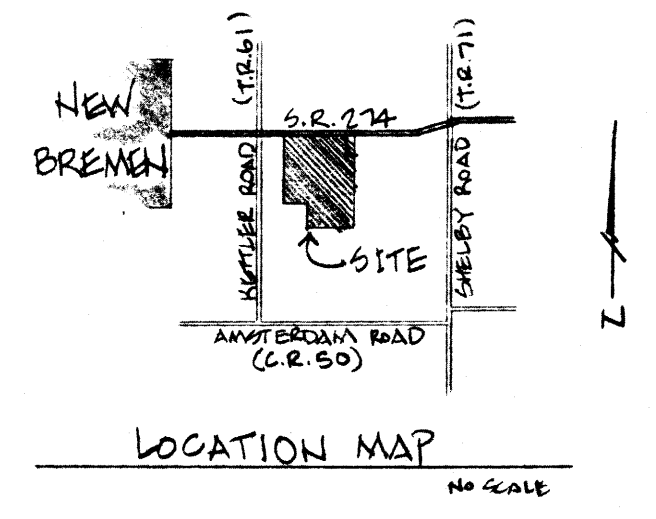


HARRY N. FAULKNER
O.R. 41/437

I hereby certify to Crown Equipment Corporation and Chicago Title Insurance Company that the drawing attached hereto is representative of a true and accurate survey made by Michael R. Holt of Freytag and Associates, Inc.; that the premises were established by actual field measurements; that monuments were found and set hereon; and that all properties surveyed and described on the attached description are contiguous along their entire common boundaries and are enclosed within the perimeter herein.

I further certify that the right-of-way line of State Route No. 274 is completely contiguous to the perimeter line of the premises along the entire right-of-way as noted and shown hereon; I further certify that there are no buildings or structures of any kind, or monuments, iron pins, encroachments, or easements located on said property other than those shown hereon.

Michael R. Holt 5/4/89
MICHAEL R. HOLT, R.S. SURVEYOR #7108

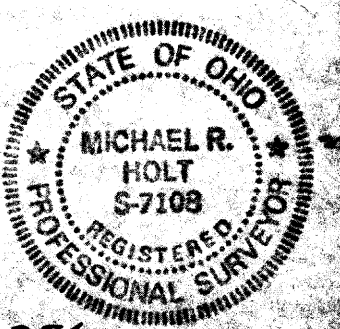

STARTING BEARING- N 0° 27' 55" E, ASSUMED FROM PREVIOUS SURVEY.

GER-13-1