


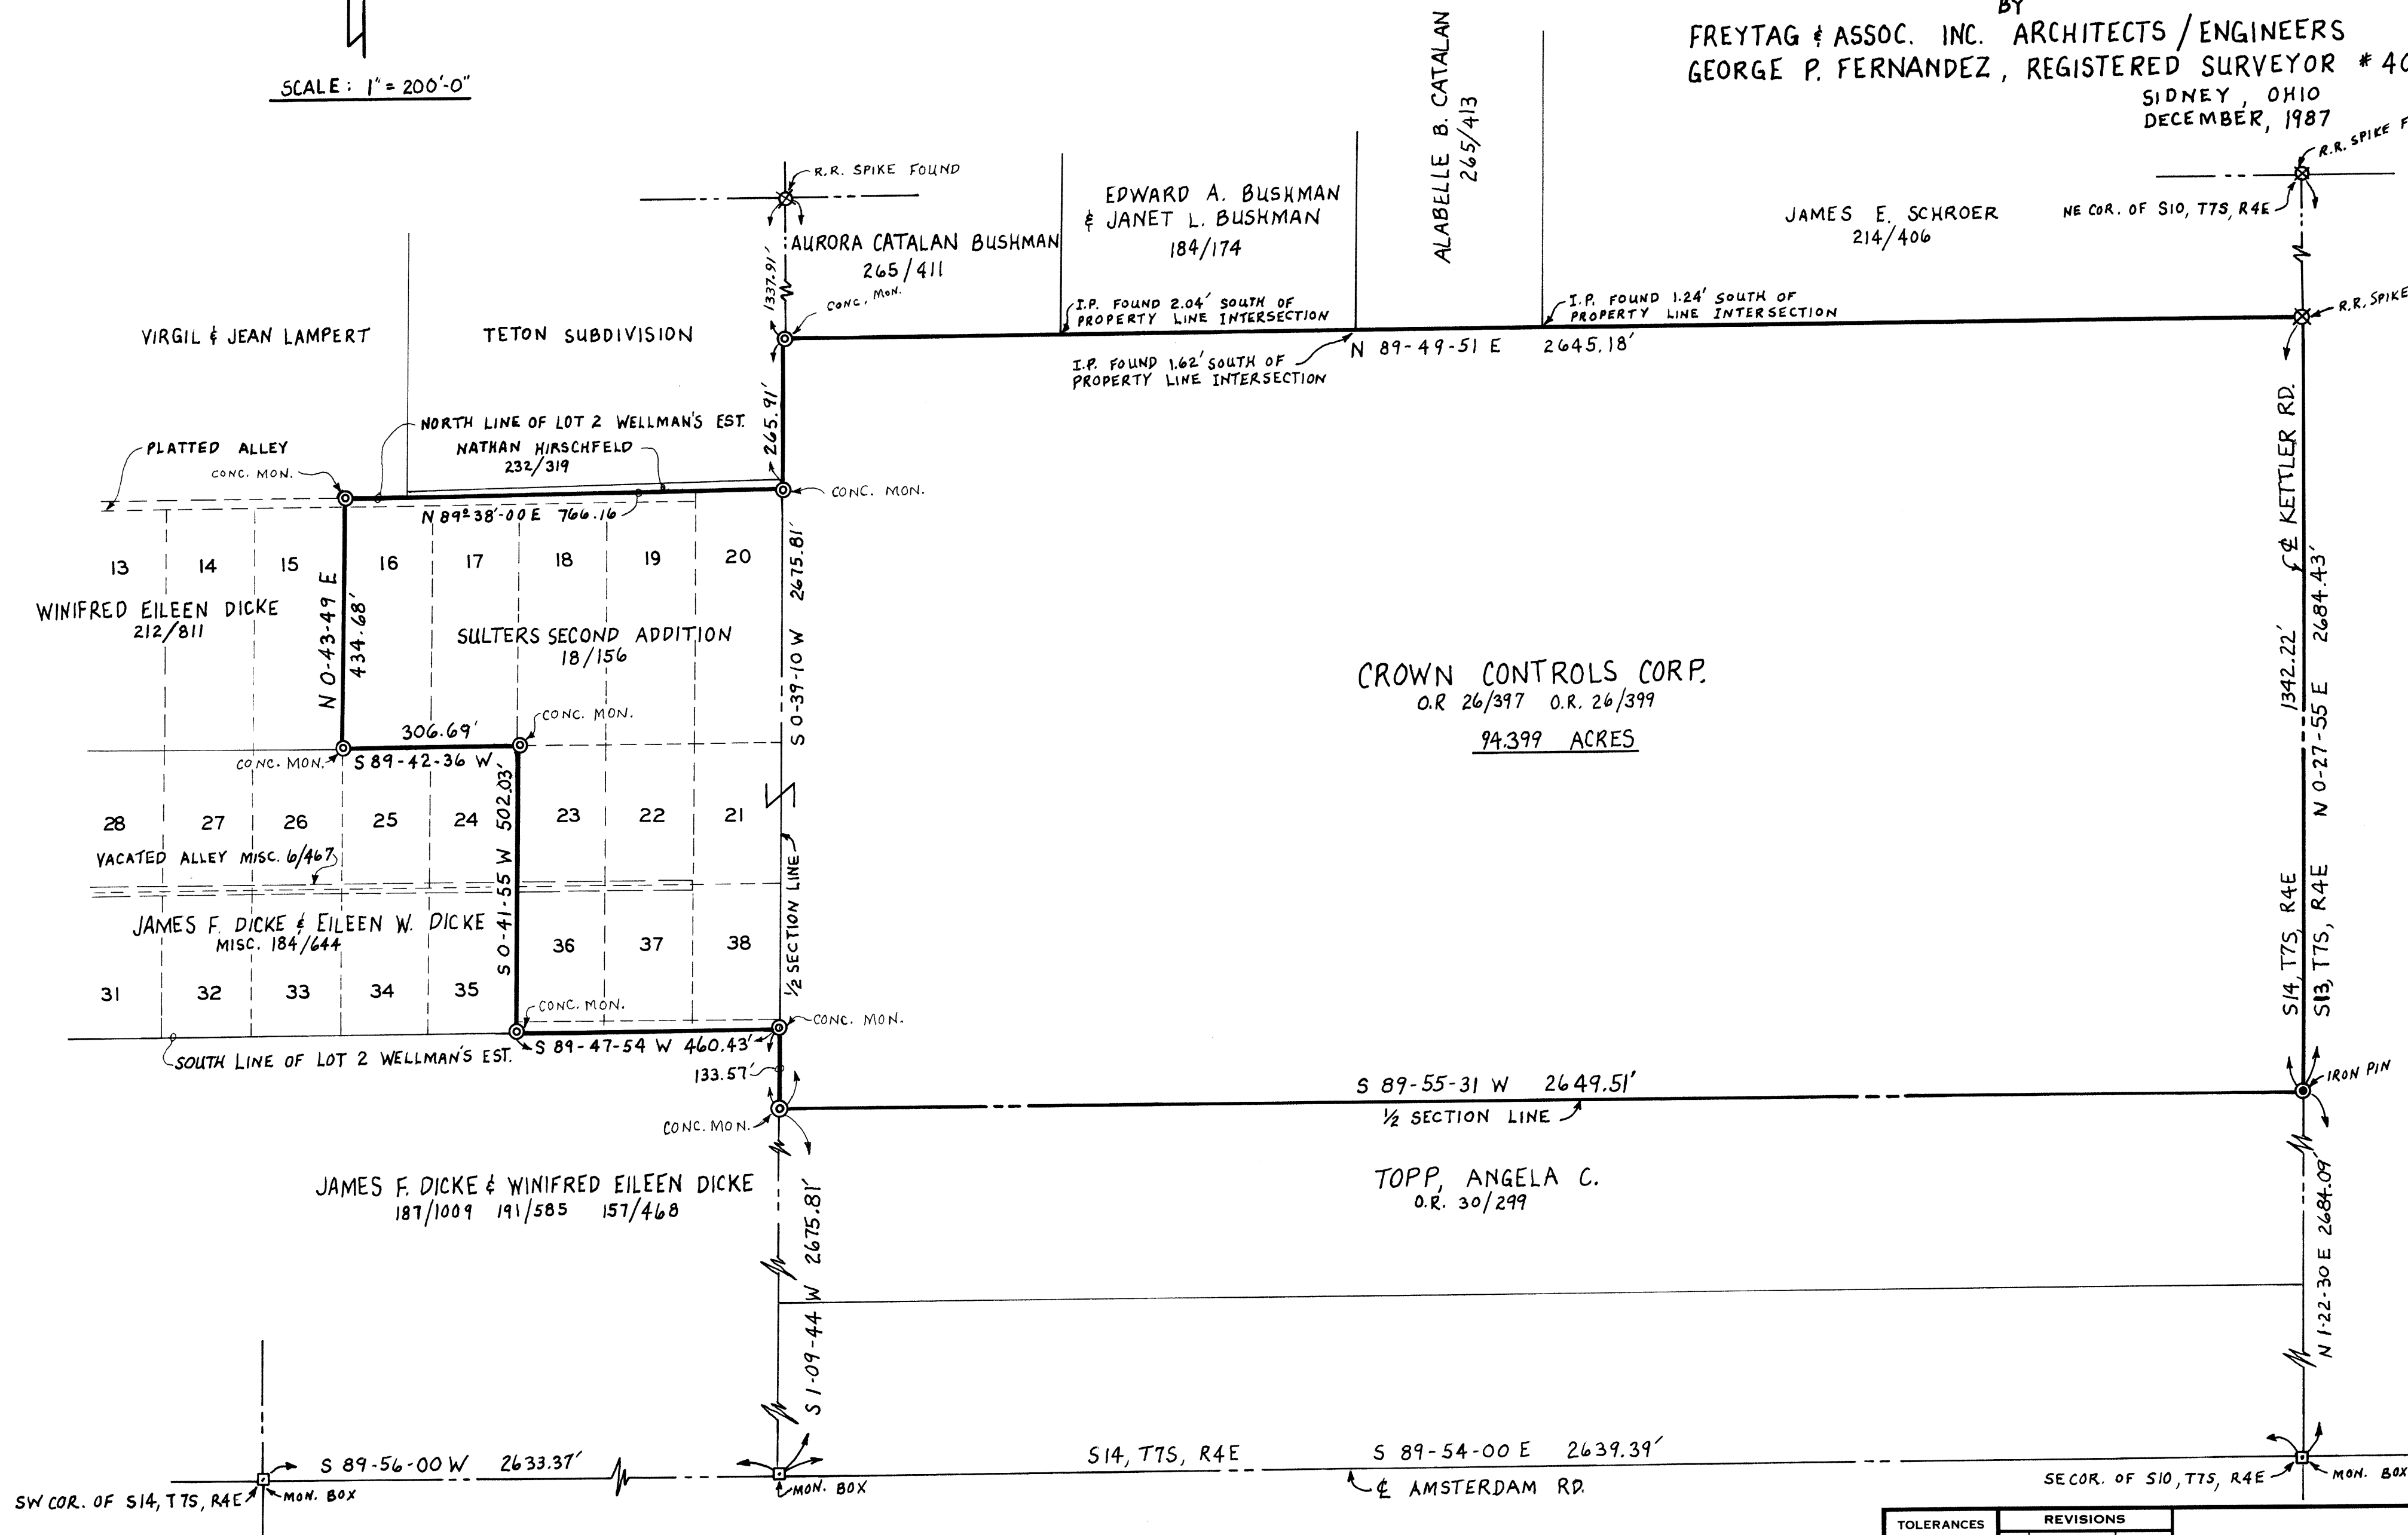

SCALE: 1" = 200'-0"

PLAT OF SURVEY
OF
S½ OF THE NE¼ AND PART OF THE E½ OF THE NW¼ OF
SECTION 14, TOWN 7 SOUTH, RANGE 4 EAST
IN
GERMAN TOWNSHIP, AUGLAIZE COUNTY, STATE OF OHIO
FOR
JAMES F. DICKE & WINIFRED EILEEN DICKE
BY
FREYTAG & ASSOC. INC. ARCHITECTS/ENGINEERS
GEORGE P. FERNANDEZ, REGISTERED SURVEYOR # 4079
SIDNEY, OHIO
DECEMBER, 1987



TOLERANCES (EXCEPT AS NOTED)	REVISIONS					
	NO.	DATE	BY			
DECIMAL	1					
±	2					
FRACTIONAL	3			DRAWN BY	SCALE	MATERIAL
±	4			CHK'D	DATE	DRAWING NO.
ANGULAR	5			TRACED HOBBS (#-8-88)	APP'D	
±						

GER-14-1