



PLAT OF SURVEY
OF
CENTRAL PART OF THE W½ OF S14, T7S, R4E
IN
GERMAN TOWNSHIP, AUGLAIZE COUNTY, STATE OF OHIO
FOR
CROWN CONTROLS CORPORATION
BY
FREYTAG & ASSOC., INC. ARCHITECTS/ENGINEERS
GEORGE P. FERNANDEZ REGISTERED SURVEYOR #4079
SIDNEY, OHIO
DECEMBER, 1987

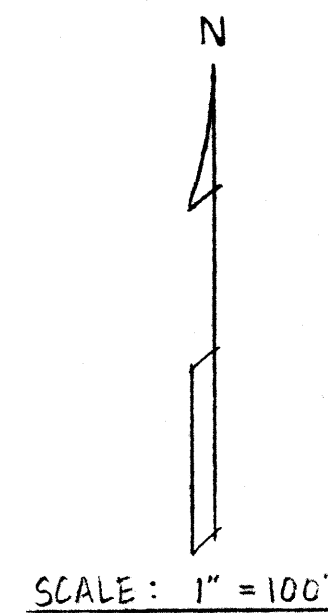

I hereby certify to Crown Controls Corporation and Chicago Title Insurance Company that the drawing attached hereto is representative of a true and accurate survey made by George P. Fernandez of Freytag & Associates, Inc.; that the premises were established by actual field measurements; that monuments were found and set hereon; and that all properties surveyed and described on the attached description are contiguous along their entire common boundaries and are enclosed within the perimeter herein. I further certify that the right of way line for East Haven Drive is completely contiguous to the perimeter lines of the premises along the entire right of way; I further certify that there are no monuments, iron pins, encroachments, or easements located on said property other than those shown hereon.

George P. Fernandez
George P. Fernandez
Registered Surveyor # 4079

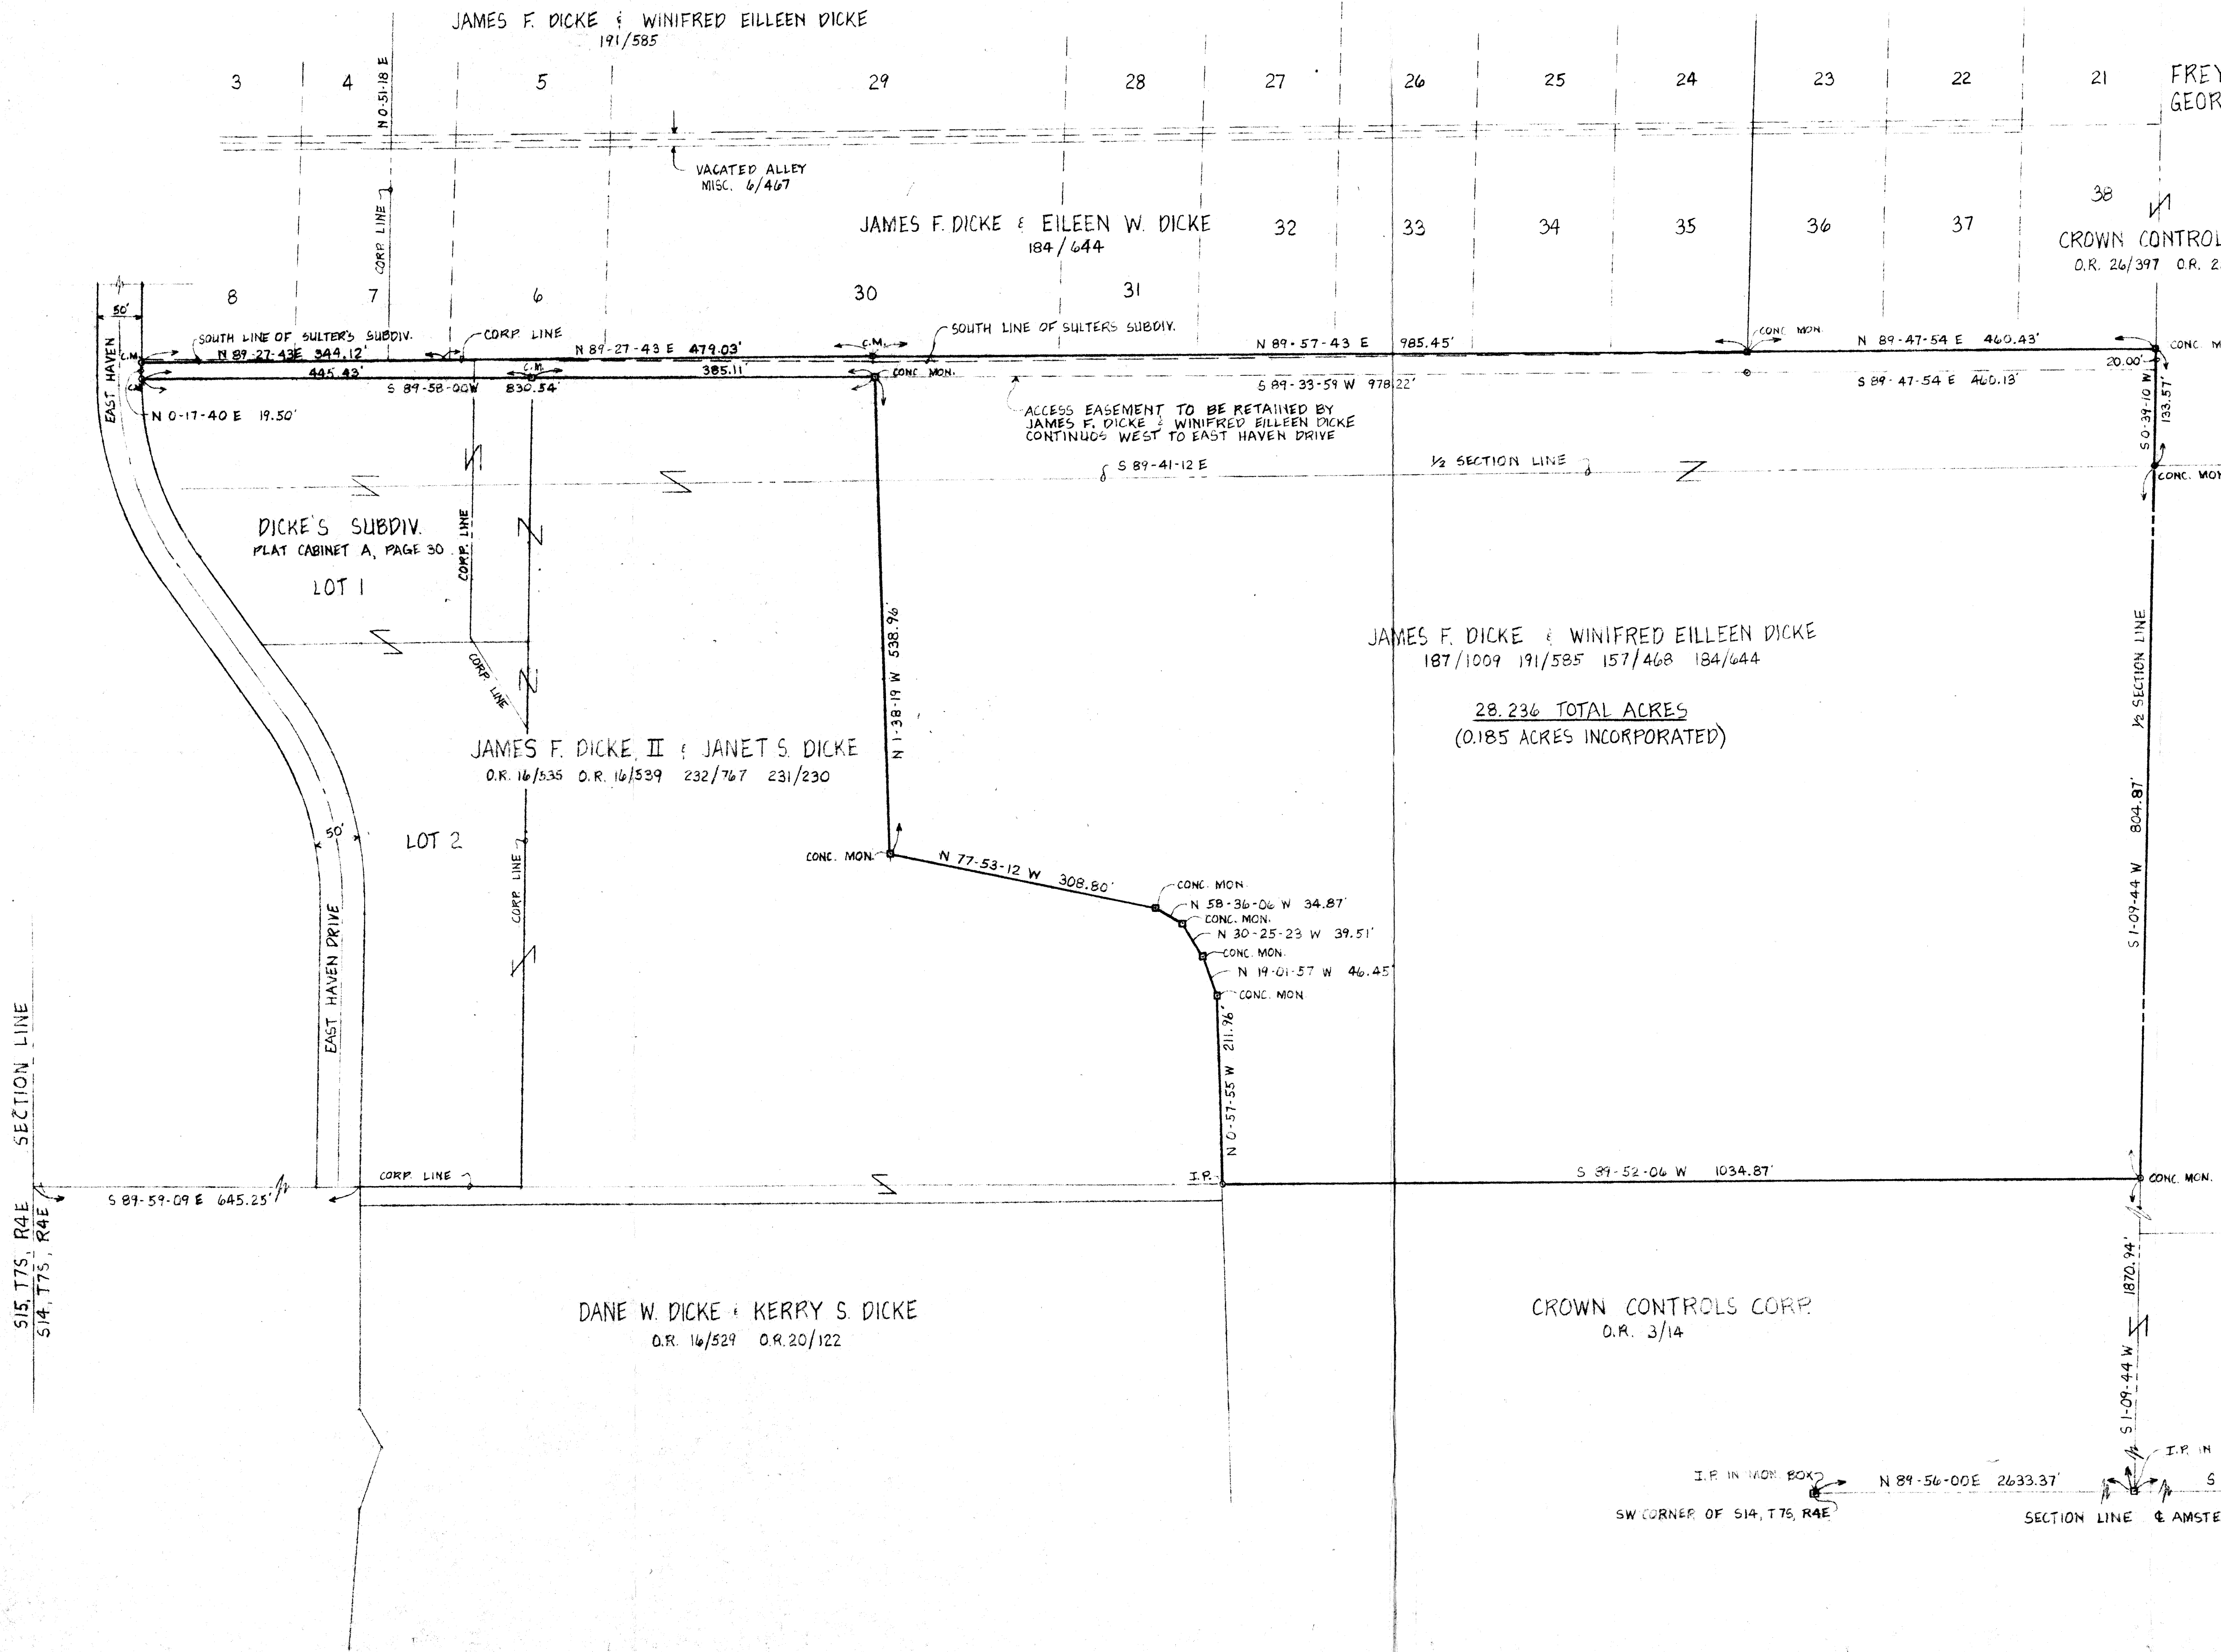

GER-14-15