
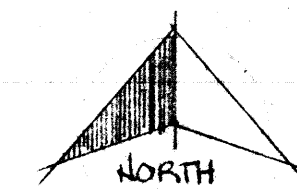
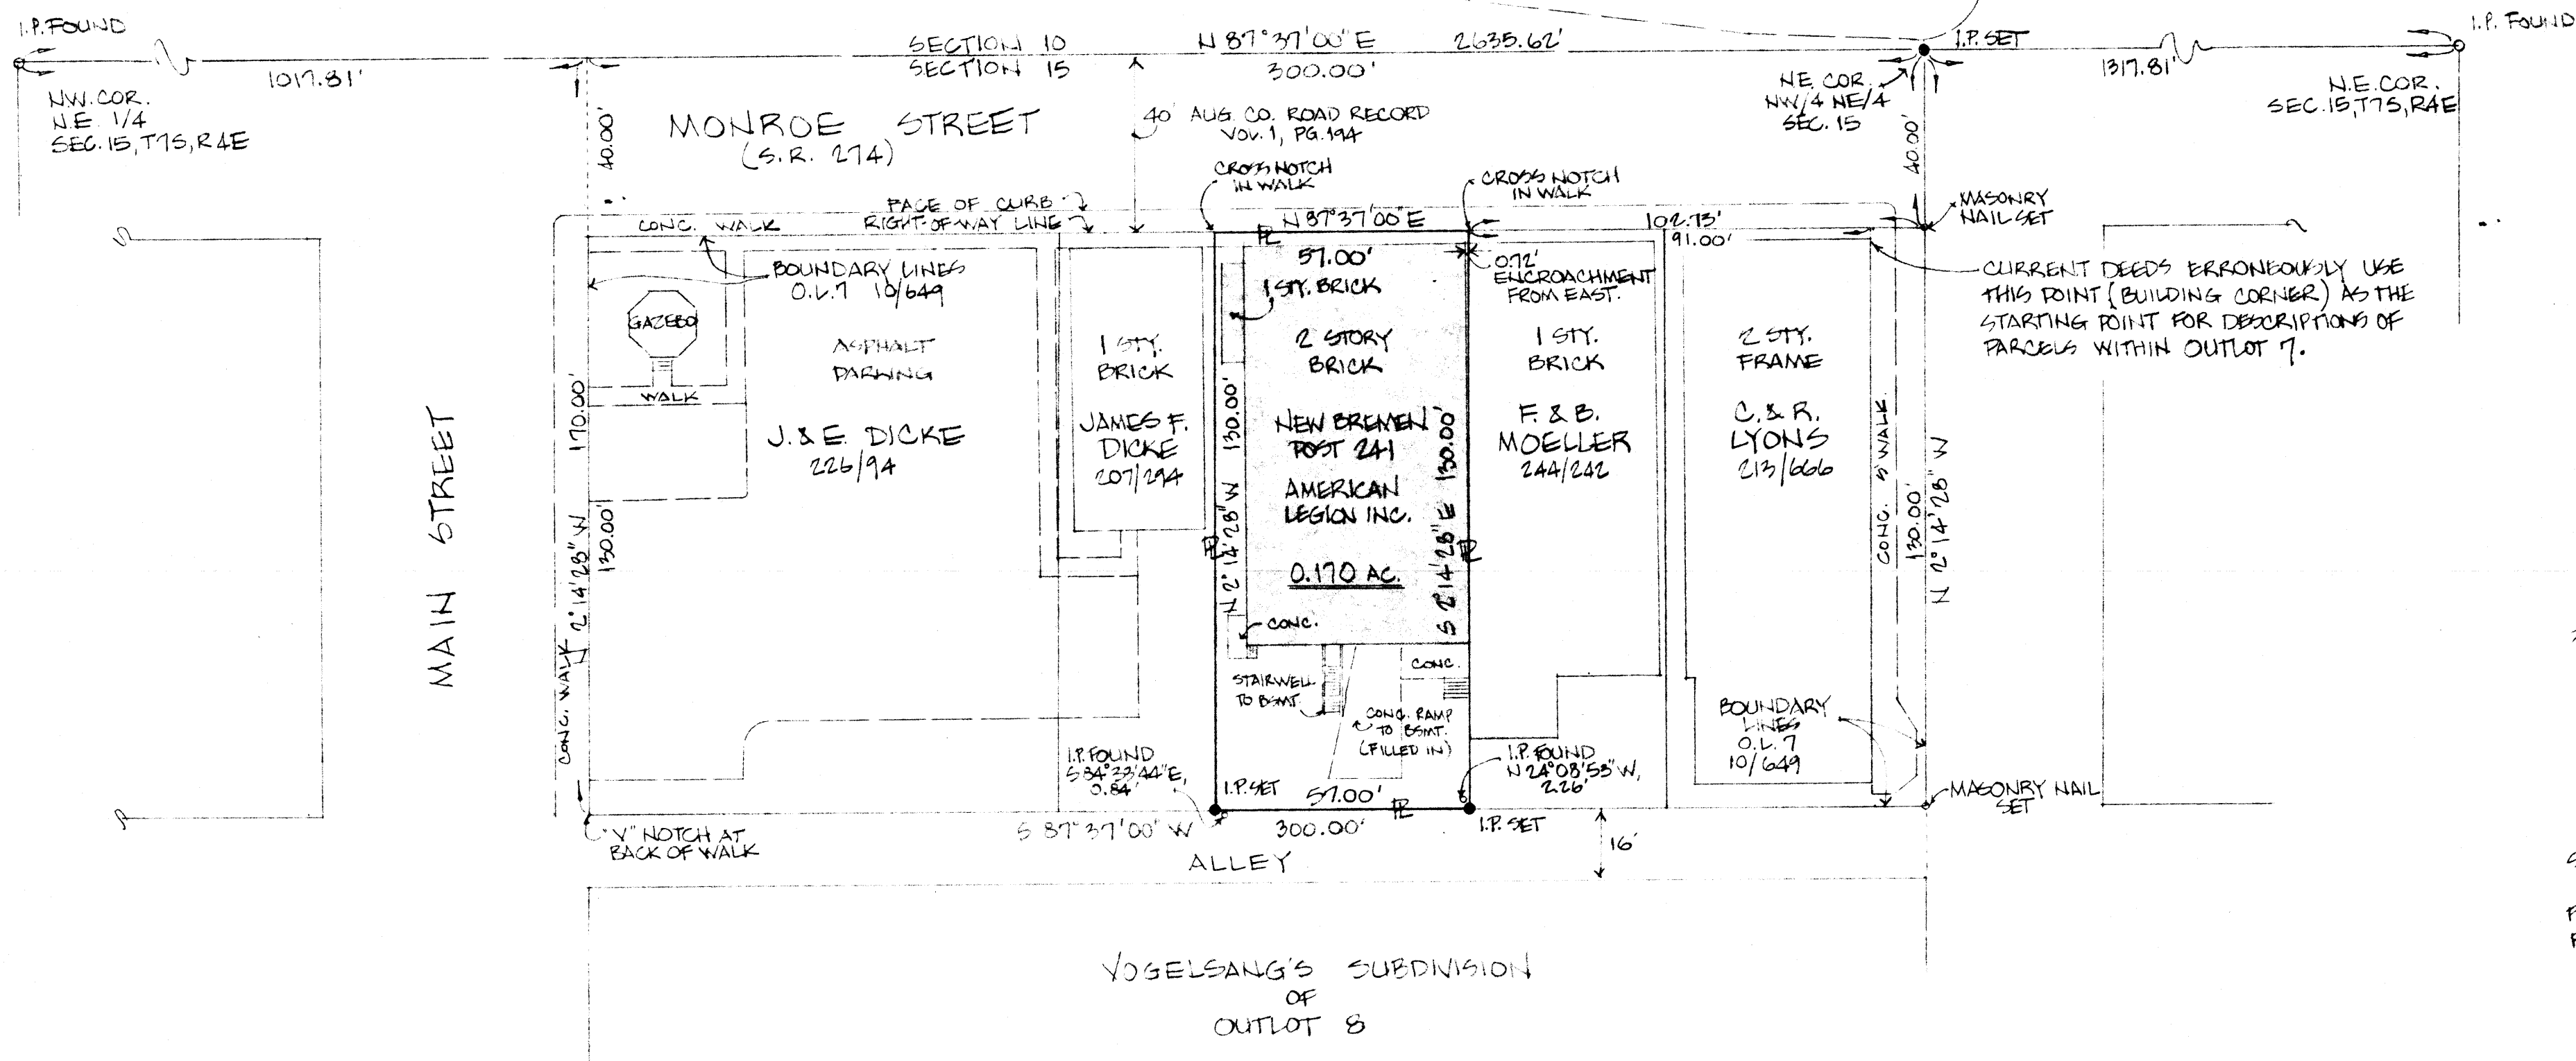


PLAT OF SURVEY

PART OF
OUTLOT No 7
VOGELSANG'S ADDITION
VILLAGE OF NEW BREMEN
GERMAN TOWNSHIP
AUGLAIZE COUNTY, OHIO

FOR
CROWN EQUIPMENT CORP.
40 S. WASHINGTON ST. NEW BREMEN, OH.
BY
FREYTAG & ASSOC., INC. ARCHITECTS/ENGINEERS
GEORGE P. FERNANDEZ REG. SURVEYOR #4079
MICHAEL R. HOLT REG. SURVEYOR #7108
SIDNEY, OHIO APRIL 1989

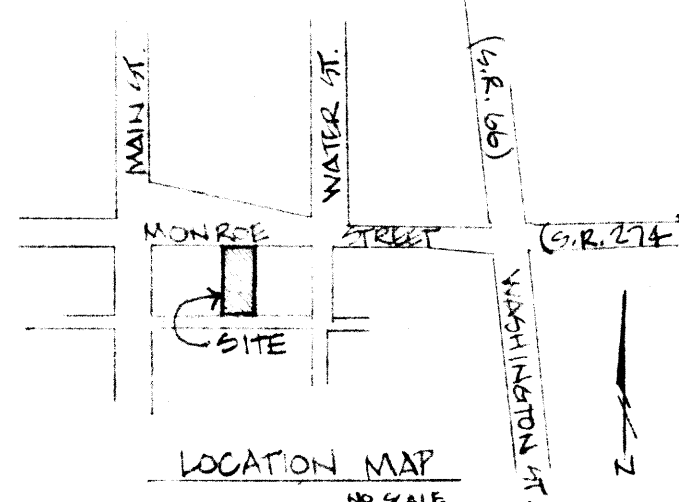

0 10 20 30
SCALE IN FEET


STARTING BEARING:
N 87°37'00"E,
FROM SURVEY OF
PT. LOTS 64, 65 & 66

REVIEWED 12/26/90 *Michael R. Holt*
ORIGINAL SURVEY PLAT ON FILE IN
SURVEY BOOK "1", PAGE 262, IN
AUGLAIZE COUNTY ENGRS. OFFICE.
REVISIONS DO NOT AFFECT THE LEGAL DEC.

I hereby certify to Crown Equipment Corporation and the Chicago Title Insurance Company that the drawing attached hereto is representative of a true and accurate survey made by Michael R. Holt of Freytag & Associates, Inc.; that the premises were established by actual field measurements; that monuments were found and set hereon; and that all properties surveyed and described on the attached description are contiguous along their entire common boundaries and are enclosed within the perimeter herein.

I further certify that the right-of-way Line for Monroe street (State Route 274) is completely contiguous to the perimeter Line of the premises along the entire right-of-way as noted and shown herein; I further certify that there are no buildings or structures of any kind, or monuments; iron pins, encroachments, or easements located on said property other than these shown hereon.

Michael R. Holt
Michael R. Holt
Registered Surveyor # 7108

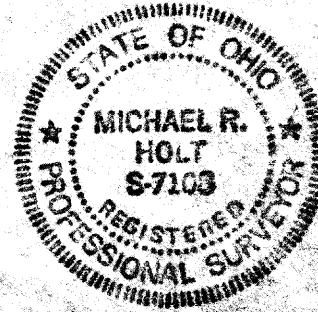

STARTING BEARING: N 87°37'00"E (ASSUMED), FROM SURVEY OF PT. LOTS 64, 65 & 66
ON FILE IN AUGLAIZE COUNTY ENGINEERS OFFICE (FOR MAP OFFICE).

GER-15-4