


KOMMINSK ESTATE INC. PLAT OF SURVEY

BEING A PART OF THE NW 1/4 OF SEC. 15, T7S, R4E,
VILLAGE OF NEW BREMEN, GERMAN TOWNSHIP,
AUGLAIZE COUNTY, OHIO


EXAGGERATED DETAILS

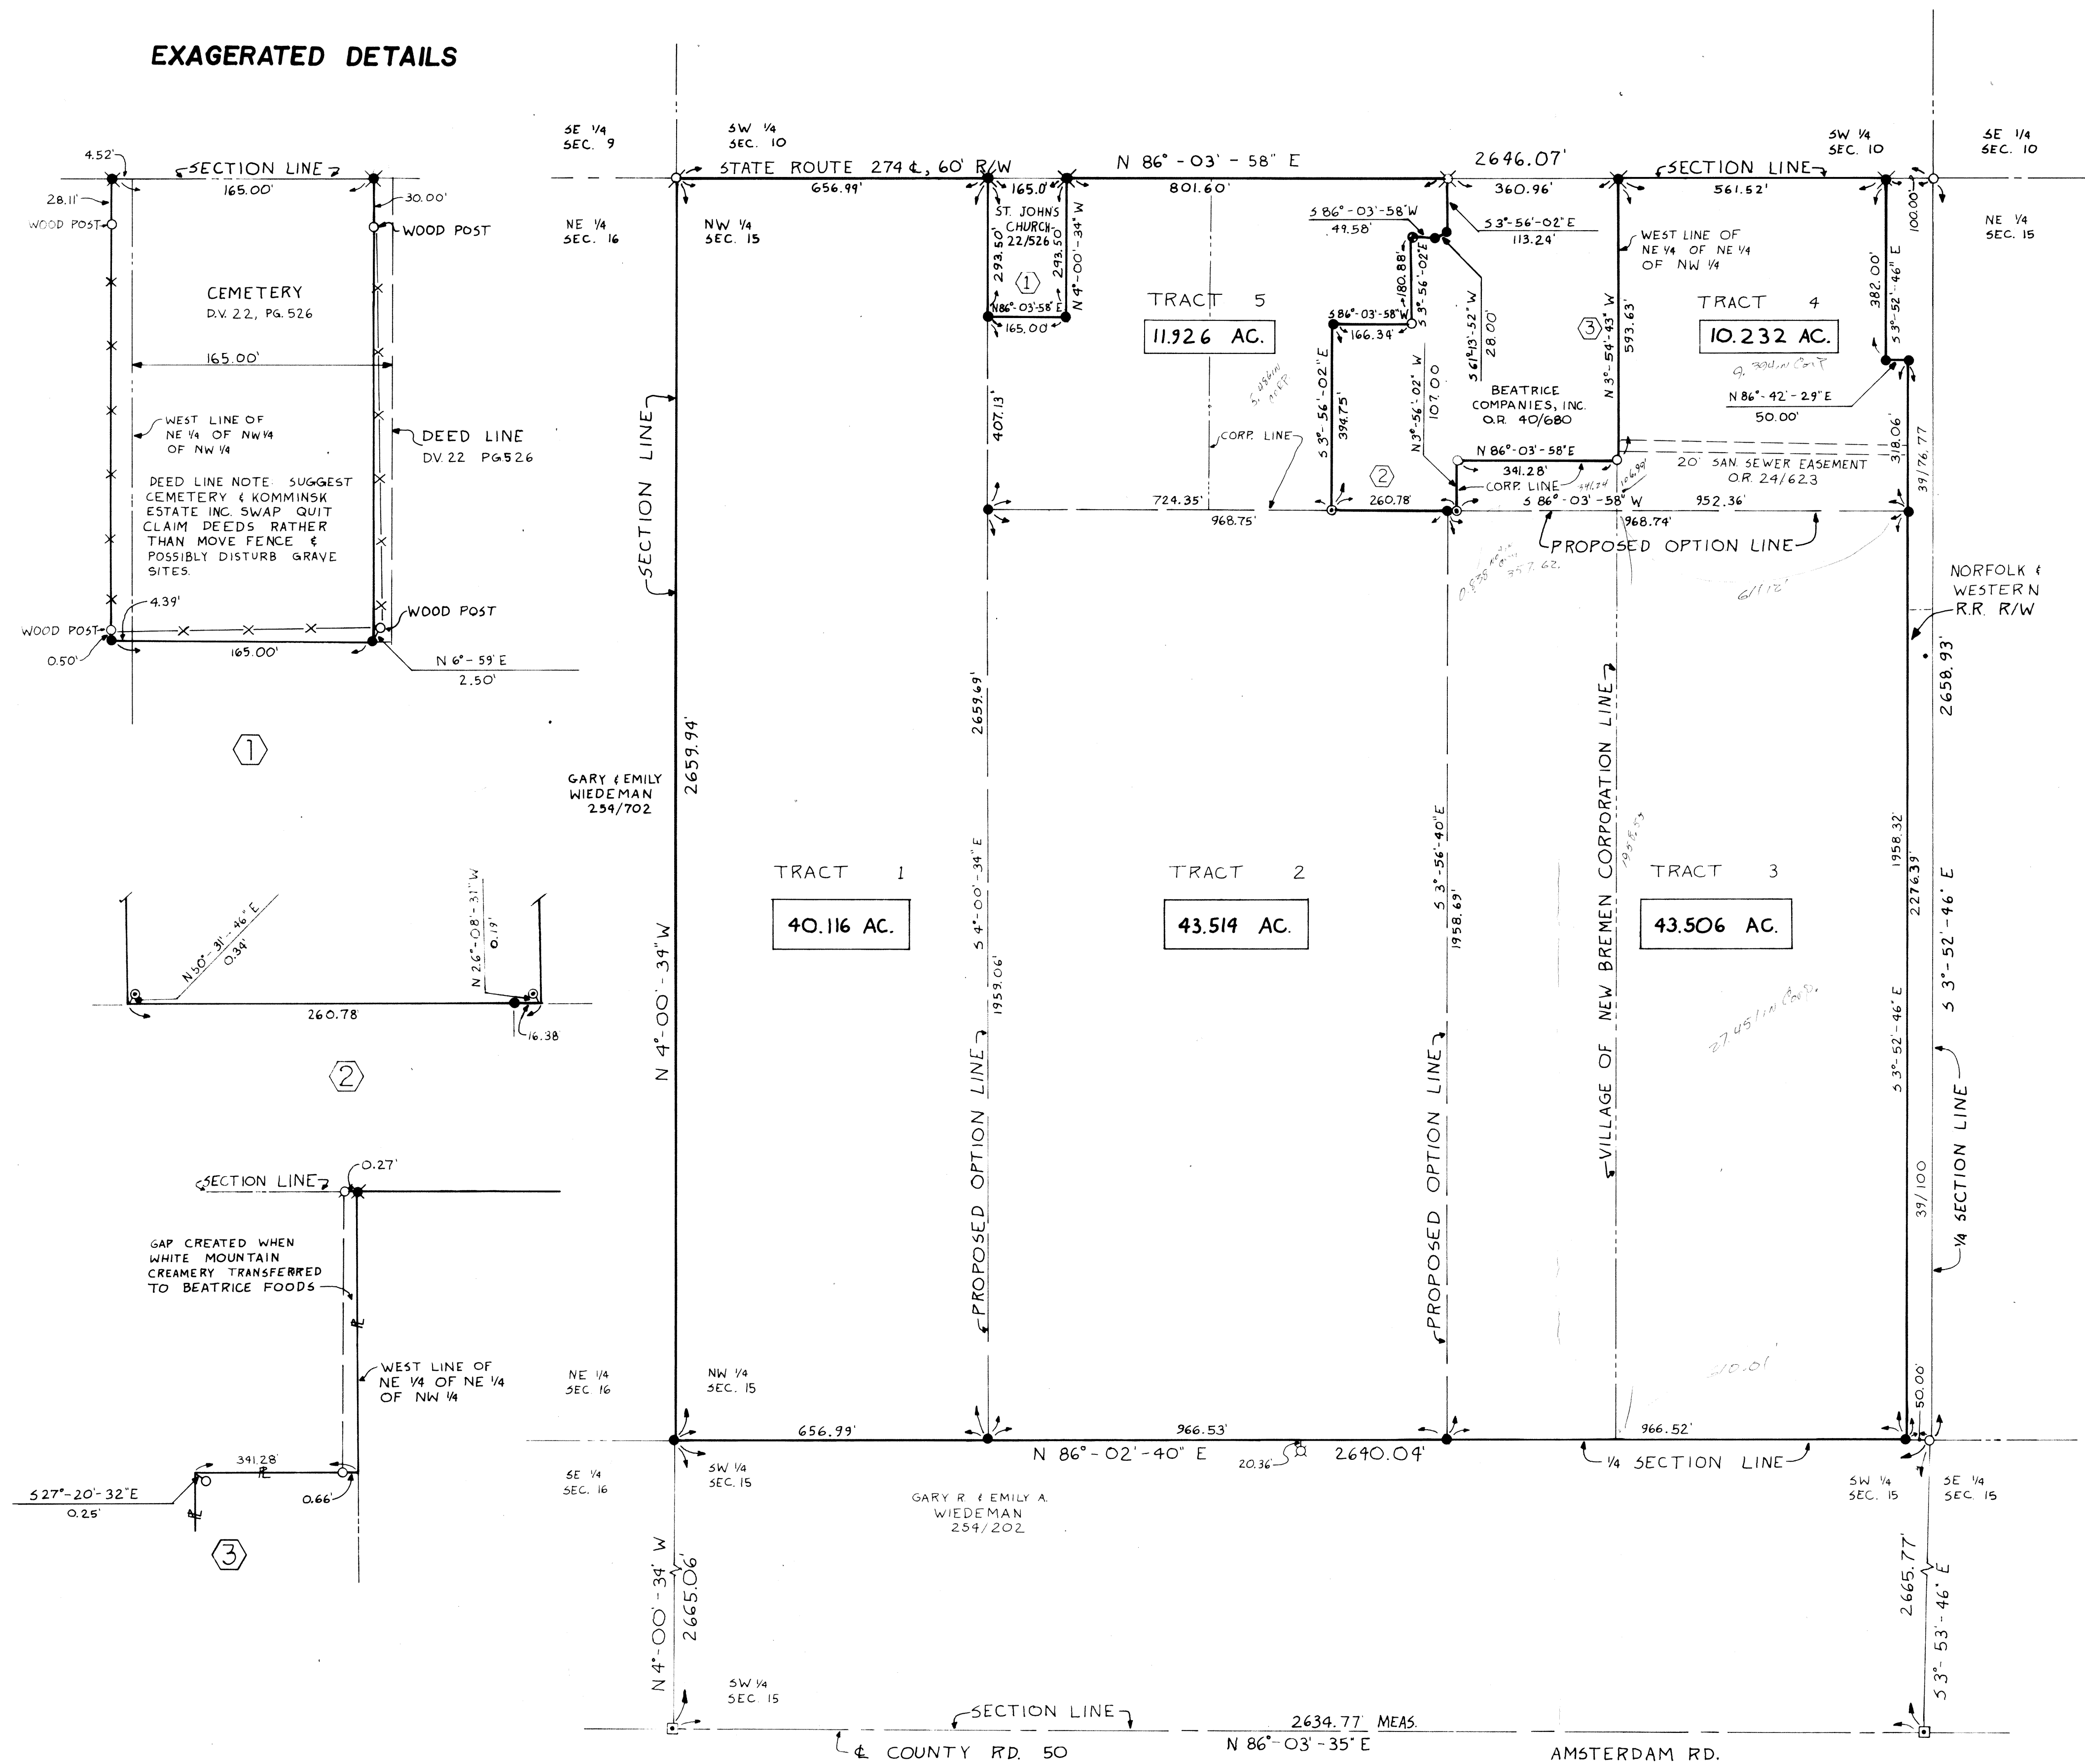

LEGEND

- IRON PIN FOUND
- 5/8" x 30" IRON PIN W/ CAP SET
- ✕ RAILROAD SPIKE FOUND
- ✕ RAILROAD SPIKE SET
- PK. NAIL FOUND
- CHISELED CROSS
- PIPE POST
- MONUMENT BOX

SCALE IN FEET
(1"=200')

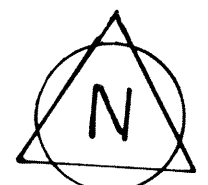


BEARINGS SHOWN HEREON ARE ASSUMED AND ARE USED TO DENOTE ANGLES ONLY

DEED REFERENCES					
VOLUME	PAGE	VOLUME	PAGE	VOLUME	PAGE
1	35	39	100	128	287
1	218	39	332	128	291
1	366	39	334	129	523
1	413	O.R. 40	268	133	100
4	508	O.R. 40	586	135	518
6	601	43	87	135	519
7	55	44	548	141	307
MISC. 8	853	44	349	141	327
MISC. 9	268	44	552	143	501
10	422	44	624	143	544
10	641	44	625	144	410
11	89	60	536	146	542
11	312	63	104	147	526
14	44	68	386	148	375
14	257	74	120	162	225
14	465	75	222	177	186
15	11	79	516	177	191
15	92	84	126	185	399
22	526	85	246	185	401
O.R. 24	623	88	374	200	852
26	337	88	534	201	246
28	98	91	576	201	547
28	510	95	397	225	476
30	354	105	491	225	478
33	447	114	257	253	706
37	437	114	258	254	202
37	480	114	259	254	641
39	76,77	123	418	254	645

I HEREBY CERTIFY THAT THE LAND
DESCRIBED BY THIS PLAT TRANSFERRED ON

AUGLAIZE COUNTY AUDITOR

STATE OF OHIO, AUGLAIZE COUNTY, S.S.
PRESENTED FOR RECORD ON THE ... DAY
OF ... 19... AT ...
O'CLOCK ... M. RECORDED ...
19... IN ...
VOL. NO. ... PAGE ...

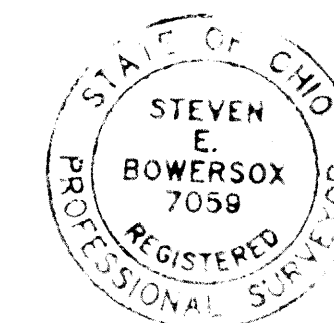

STEVEN E. BOWERSOX IS. # 7059 DATE 3-12-1988

WORLD & ASSOCIATES INC.	JOB No 88200.01
CONSULTING ENGINEERS & SURVEYORS	DRAWN BY KLR
	DATE MARCH 88
	SHEET OF

1067 FARRINGTON DR.
SIDNEY, OHIO 45365
513/492-7636 & 7937

128 EAGLE CTRY RD.
SPRINGFIELD, OHIO 45502
513/390-2034