



GER-15-30

Township 7S Range 4E Section 15 County Auglaize Township German

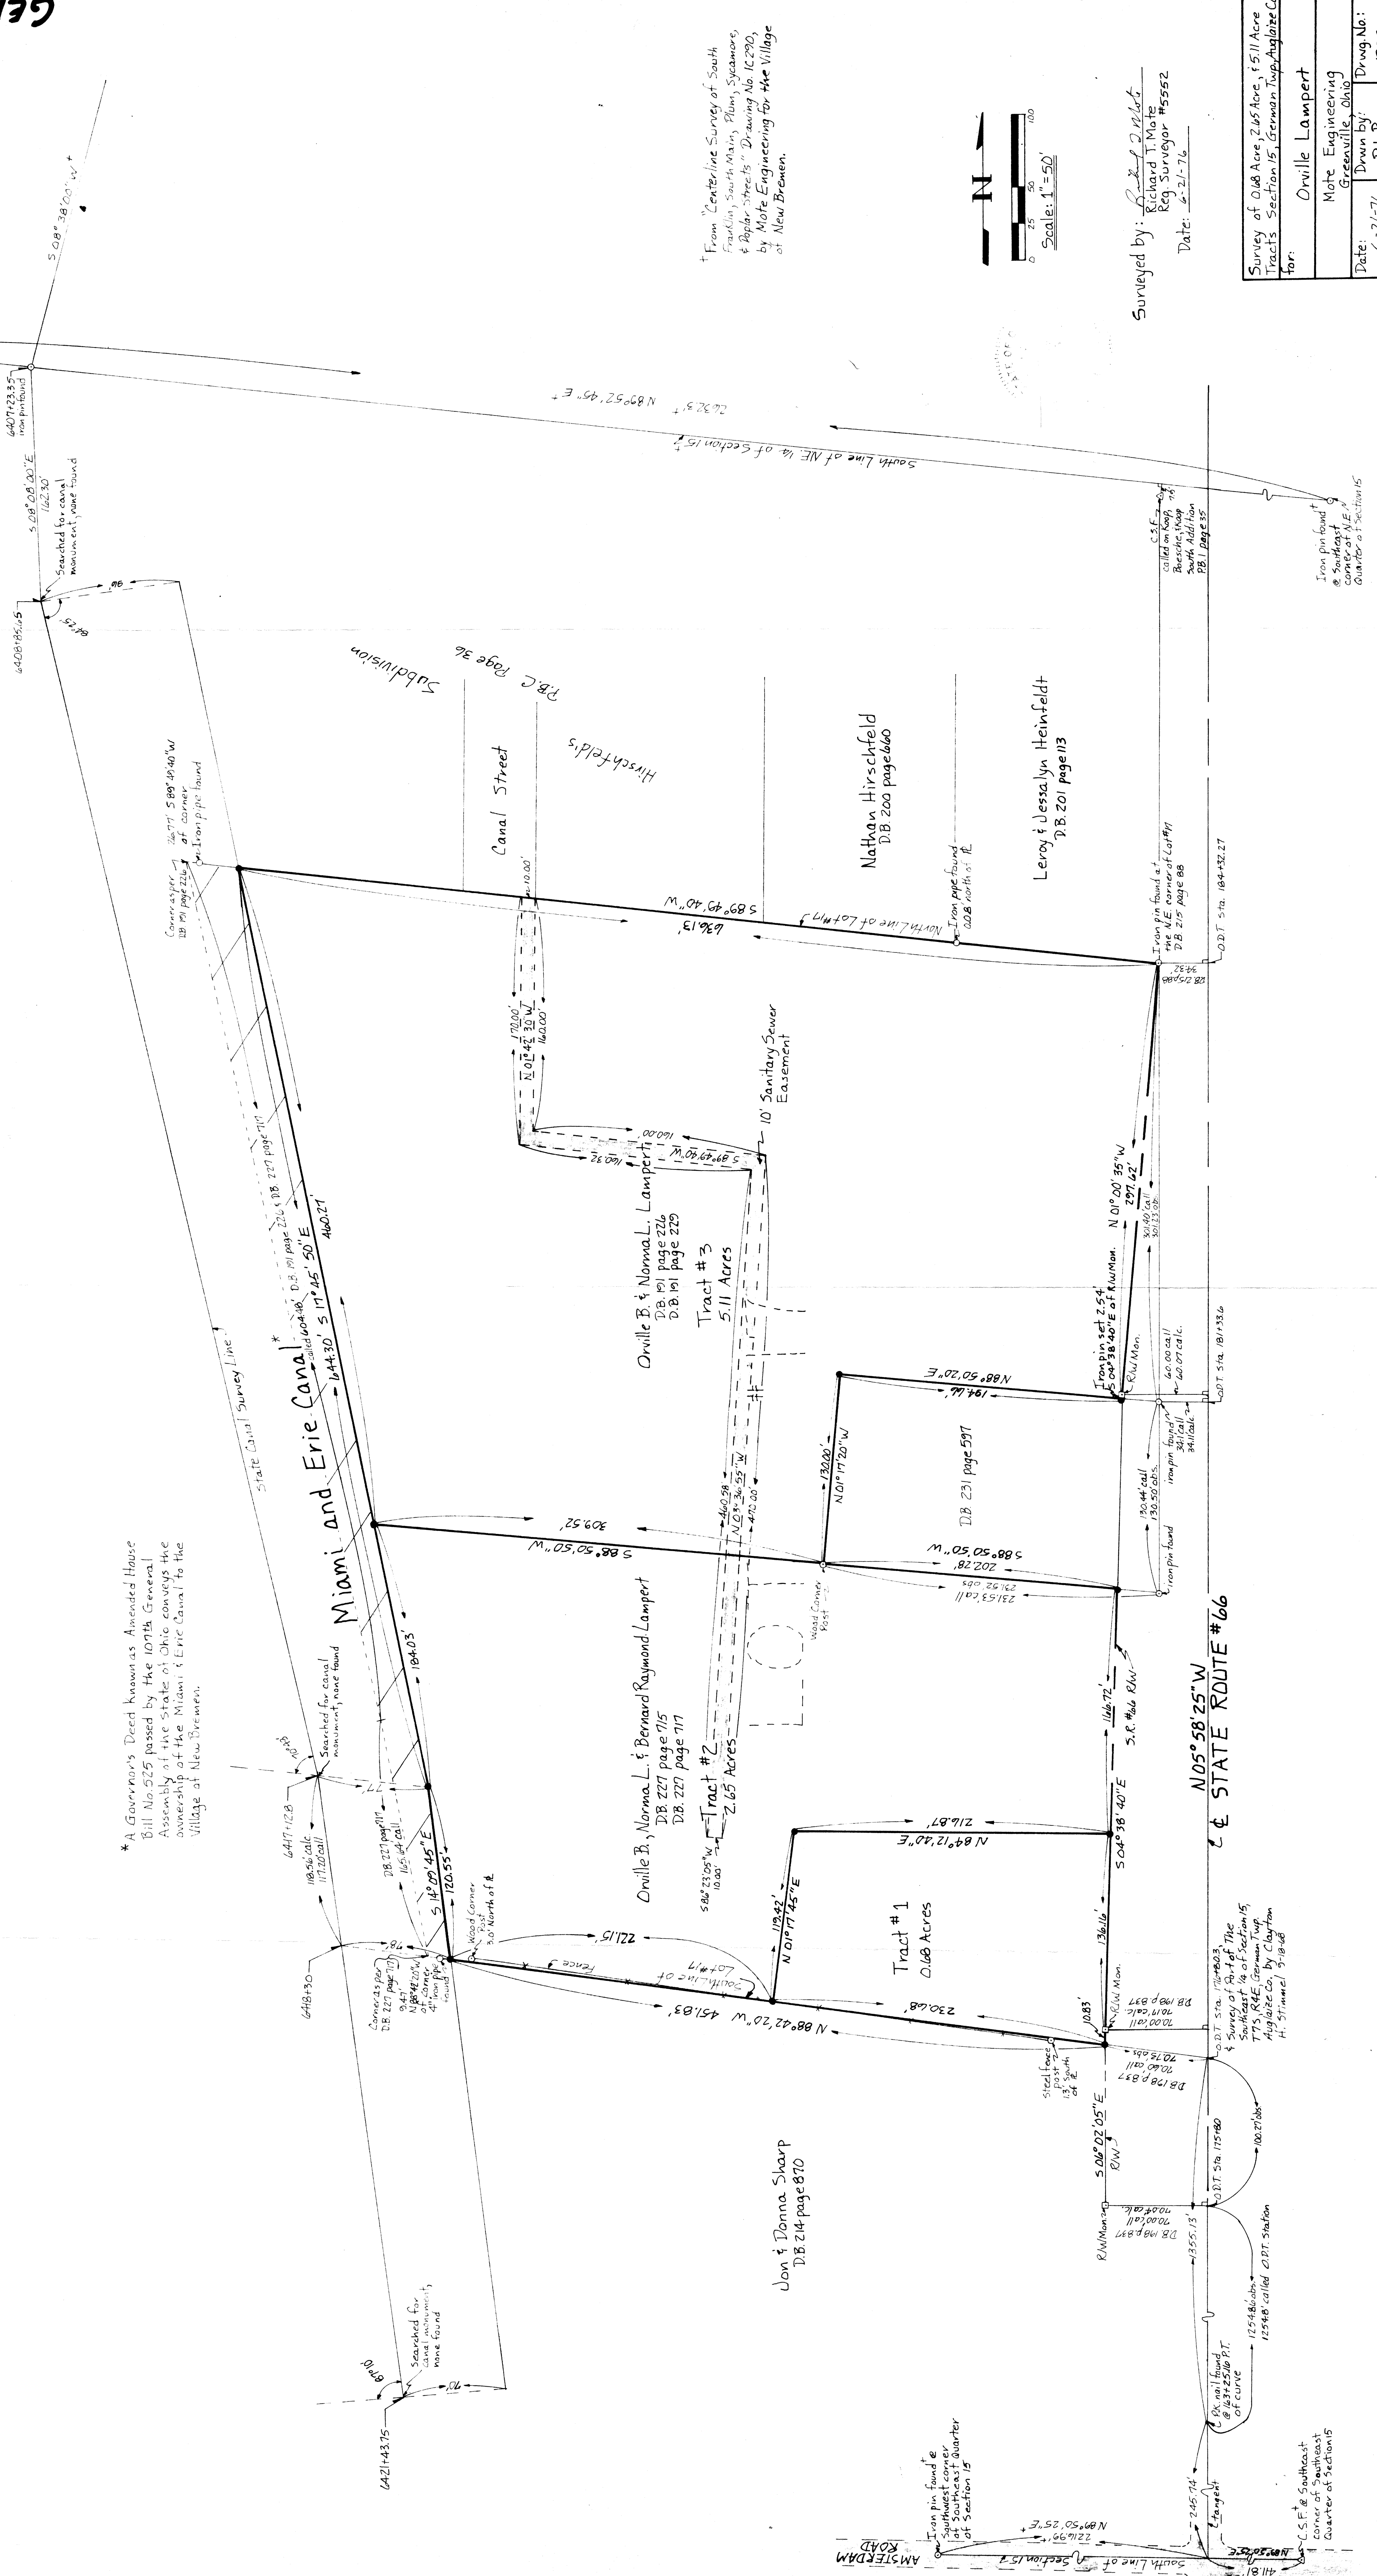

* A Governor's Deed known as Amended House Bill No. 525 passed by the 107th General Assembly of the State of Ohio conveys the ownership of the Miami & Erie Canal to the Village of New Bremen.

From "Centerline Survey of South Franklin, South Main, Plum, Sycamore, & Poplar Streets" Drawing No. 10290, by Mote Engineering for the Village of New Bremen.

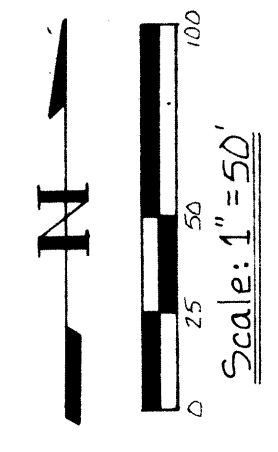

Surveyed by: R. J. J. J. J.
Richard T. Mote
Reg. Surveyor #5552
Date: 6-21-76

Survey of 0.68 Acre, 2.65 Acre, 5.11 Acre Tracts, Section 15, German Township, Auglaize Co. for:			
Orville Lampert			
Mote Engineering Greenville, Ohio			
Date: <u>6-21-76</u>	Drawn by: <u>P.L.P.</u>	Dwg. No.: <u>10350</u>	