


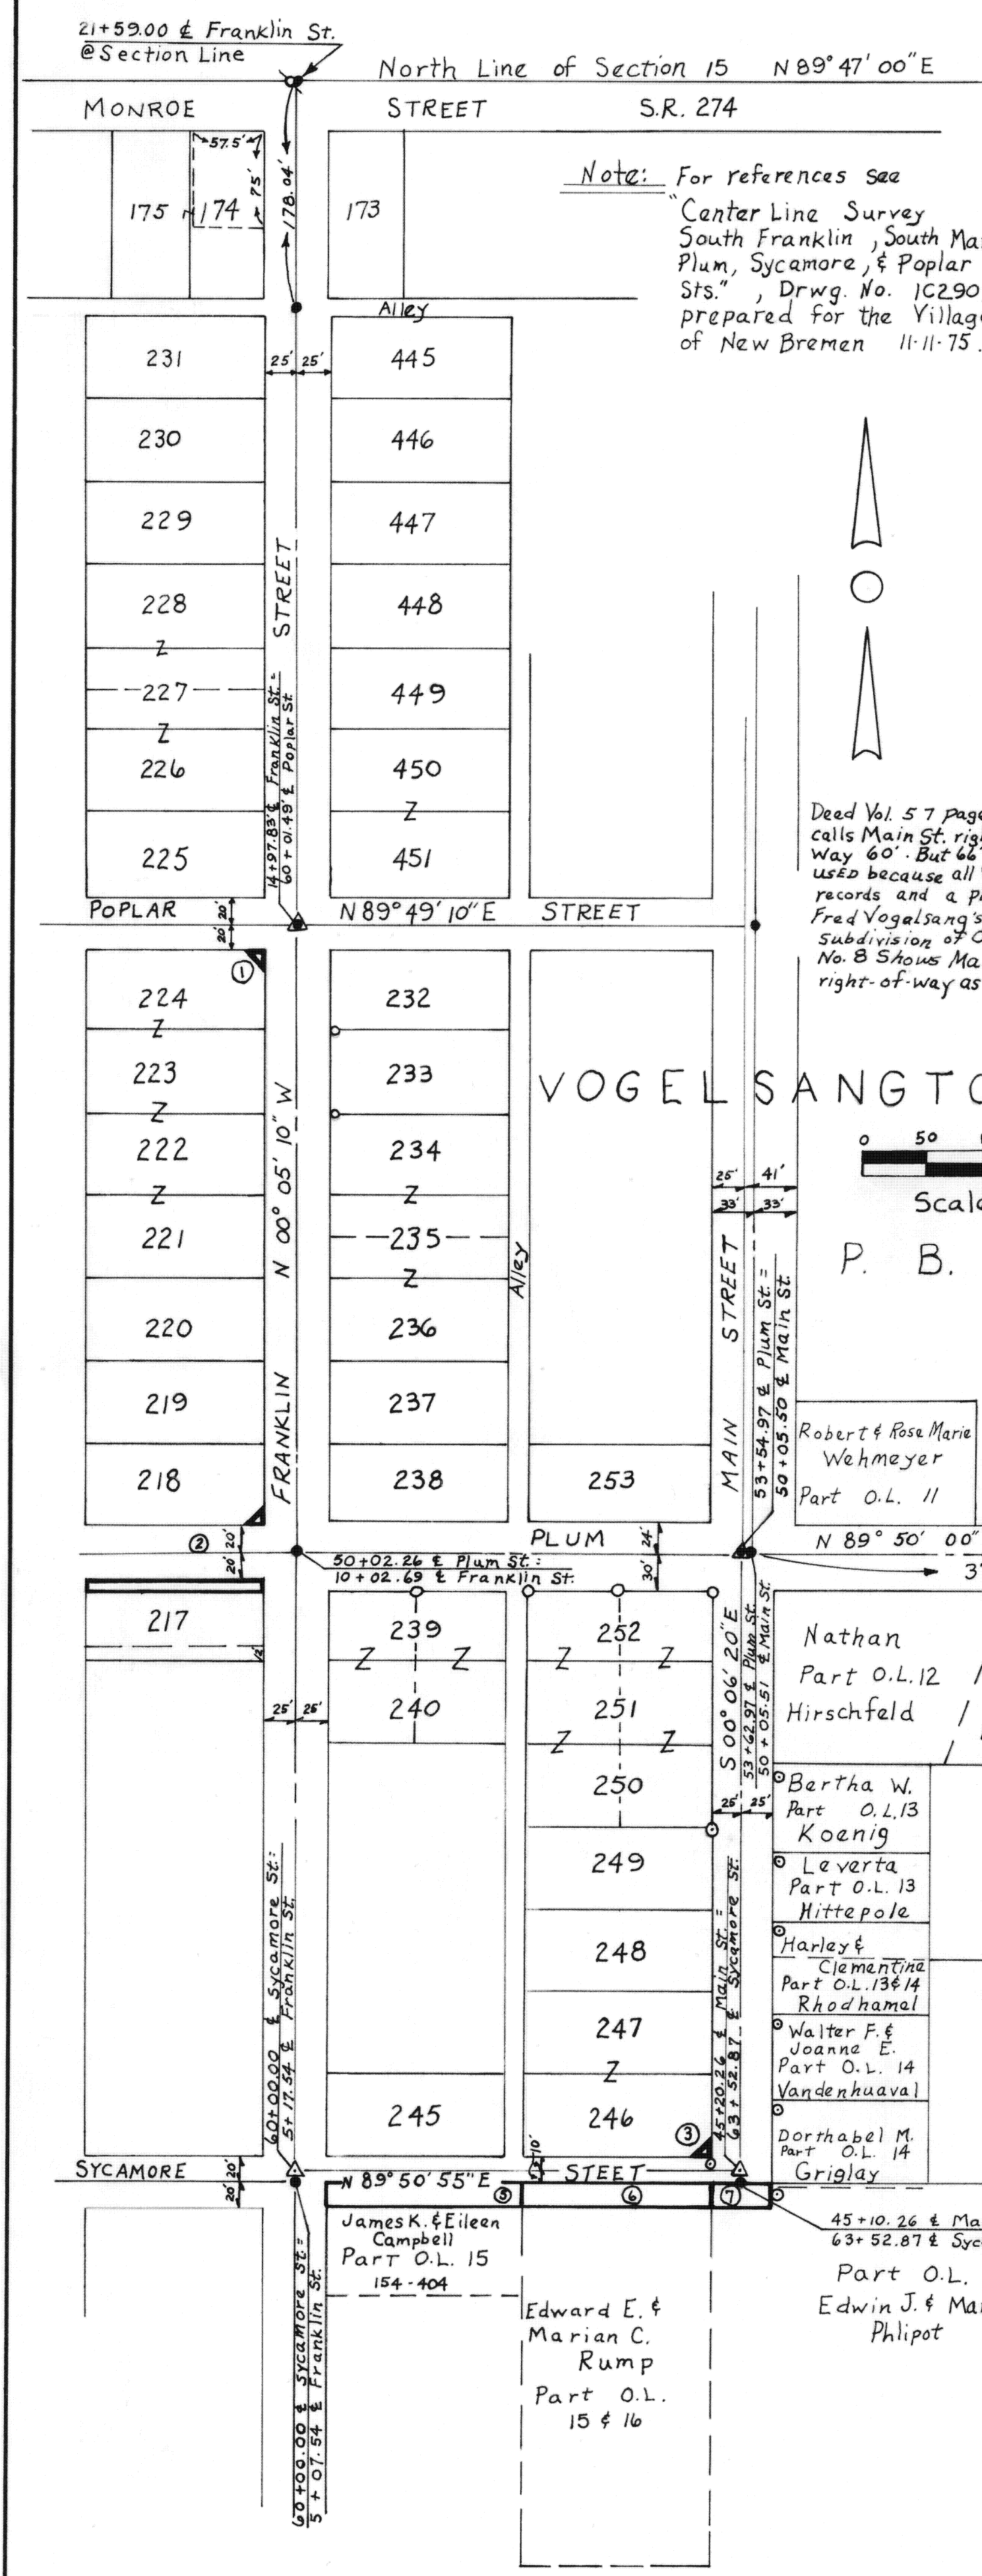

Lot No.	Owner	Deed No.	Deed Area	Take Area	Residual	Lot No.	Owner	Deed No.	Deed Area	Take Area	Residual
175 &						E(9)230 &					
SPt 174	Schwartz	204-247				E(9)240 &	Wallace	222-542			
N Pt 174	Leiss	197-542				Pt 253	Hirschfeld et al	209-663			
173	Gilberg	131-227				W(9)258 &					
231	Kitzmiller	202-1012				W(9)259 &					
445	Gilberg	192-875				W(9)252	Moore	192-238			
230	Wiehe	225-185				E(9)250 &					
446	Rabe	144-431				E(9)251 &					
229	Brown	204-783				E(9)252	Dicke & Kuennning	217-1062			
447	Ward	223-349				Pt 0-11	Wahmeyer	197-693			
228 &						Pt 0-12	Hirschfeld	201-288			
W(8)227	Harmony	179-573				Pt 0-16	Village of New Bremen	129-334			
448	Hespe	210-892				Pt 0-17	Minnich	193-798	0.510	0.005	0.505
449	Rinehart	214-915				Pt 0-32	Dicke	205-556			
226 &						Pt 0-33	Village of New Bremen	132-101			
S(5)227	Stueve	153-13				284	Looker	152-195			
450 & 51	Niekamp	223-30				283	Waferman	130-171			
225	Barth	221-573				293 &					
224, 223						SPt 292	Scheer	211-570			
222, 221	Stanco Inc.	164-81	0.848	0.003	0.845	294	Topp	184-816			
232	Ahlers	179-293				Pt 0-13	Koening	186-973			
233	Howard	216-504				249	Sprague	227-798			
234 &						Pt 0-13	Hittapole	184-305			
W(9)235	Rabe	221-317				248	Egbert	186-1061			
236 &						Pt 0-14 &	Rhadame	186-209			
S(8)235	Miller	217-394				247	Hartwig	189-512			
220	Laut	129-187				Pt 0-14	Vondenkuvel	202-416			
219	Stanco P of Monarch	202-748				246	Hartwig	159-459	0.219	0.003	0.216
237	Friemering	199-11				Pt 0-14	Arigley	217-638			
218	Stanco Inc.	189-368	0.212	0.001	0.211	Pt 0-14	Philpot	232-276		0.022	
Pt 238	Maurer	174-173				Pt 0-16	Rump	180-804	1.953	0.070	0.983
Pt 217	Stanco Div of Monarch	212-142	0.173	0.039	0.140	Pt 0-15	Campbell	154-404	0.316	0.070	0.246
W(9)239 &						245	Moore	225-181			
W(9)240	Koeper	213-156									