

SURVEY REFERENCES

Doyle Price Survey

Survey of 28.769 Acres
Filed in Tax Map file GOS-4-1
Surveyed by Brad J. Core
March 17, 1999

Bethel Engineering Survey

Survey of 1.695 Acres
Filed in Tax Map Book "K", Page 571
Surveyed by Ted K. Schnell
July, 1997

Bethel Engineering Survey

Survey of 1.177 Acres
Filed in Tax Map Book "O", Page 612
Surveyed by Ted K. Schnell
August 8, 2004

New Hampshire United Methodist Church Survey

Survey of 10.486 Acres
Filed in Tax Map file GOS-4-3
Surveyed by James M. Kent
August 26, 2003

Bethel Engineering Survey

Survey of 1.483 Acres
Filed in Tax Map Book "L", Page 4
Surveyed by Richard D. Morrissey
September 29, 1998


Bishop Surveys (Strout Realty)

Survey of 2.205 Acres and 17.868 Acres
Filed in Tax Map Book "B", Page 96 and 97
Surveyed by Owen K. Shirk
November, 1975


Matteson to Whitmore Survey

Survey of 20.18 Acres
Stimmel & Associates File No. 71-5633
Surveyed by Clayton H. Stimmel
June 15, 1971

SCALE

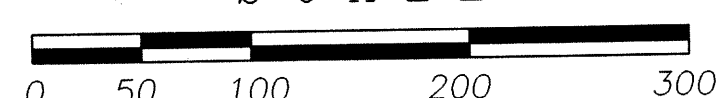


Southwest Corner,
Northwest Quarter,
Section 4, Goshen Twp.

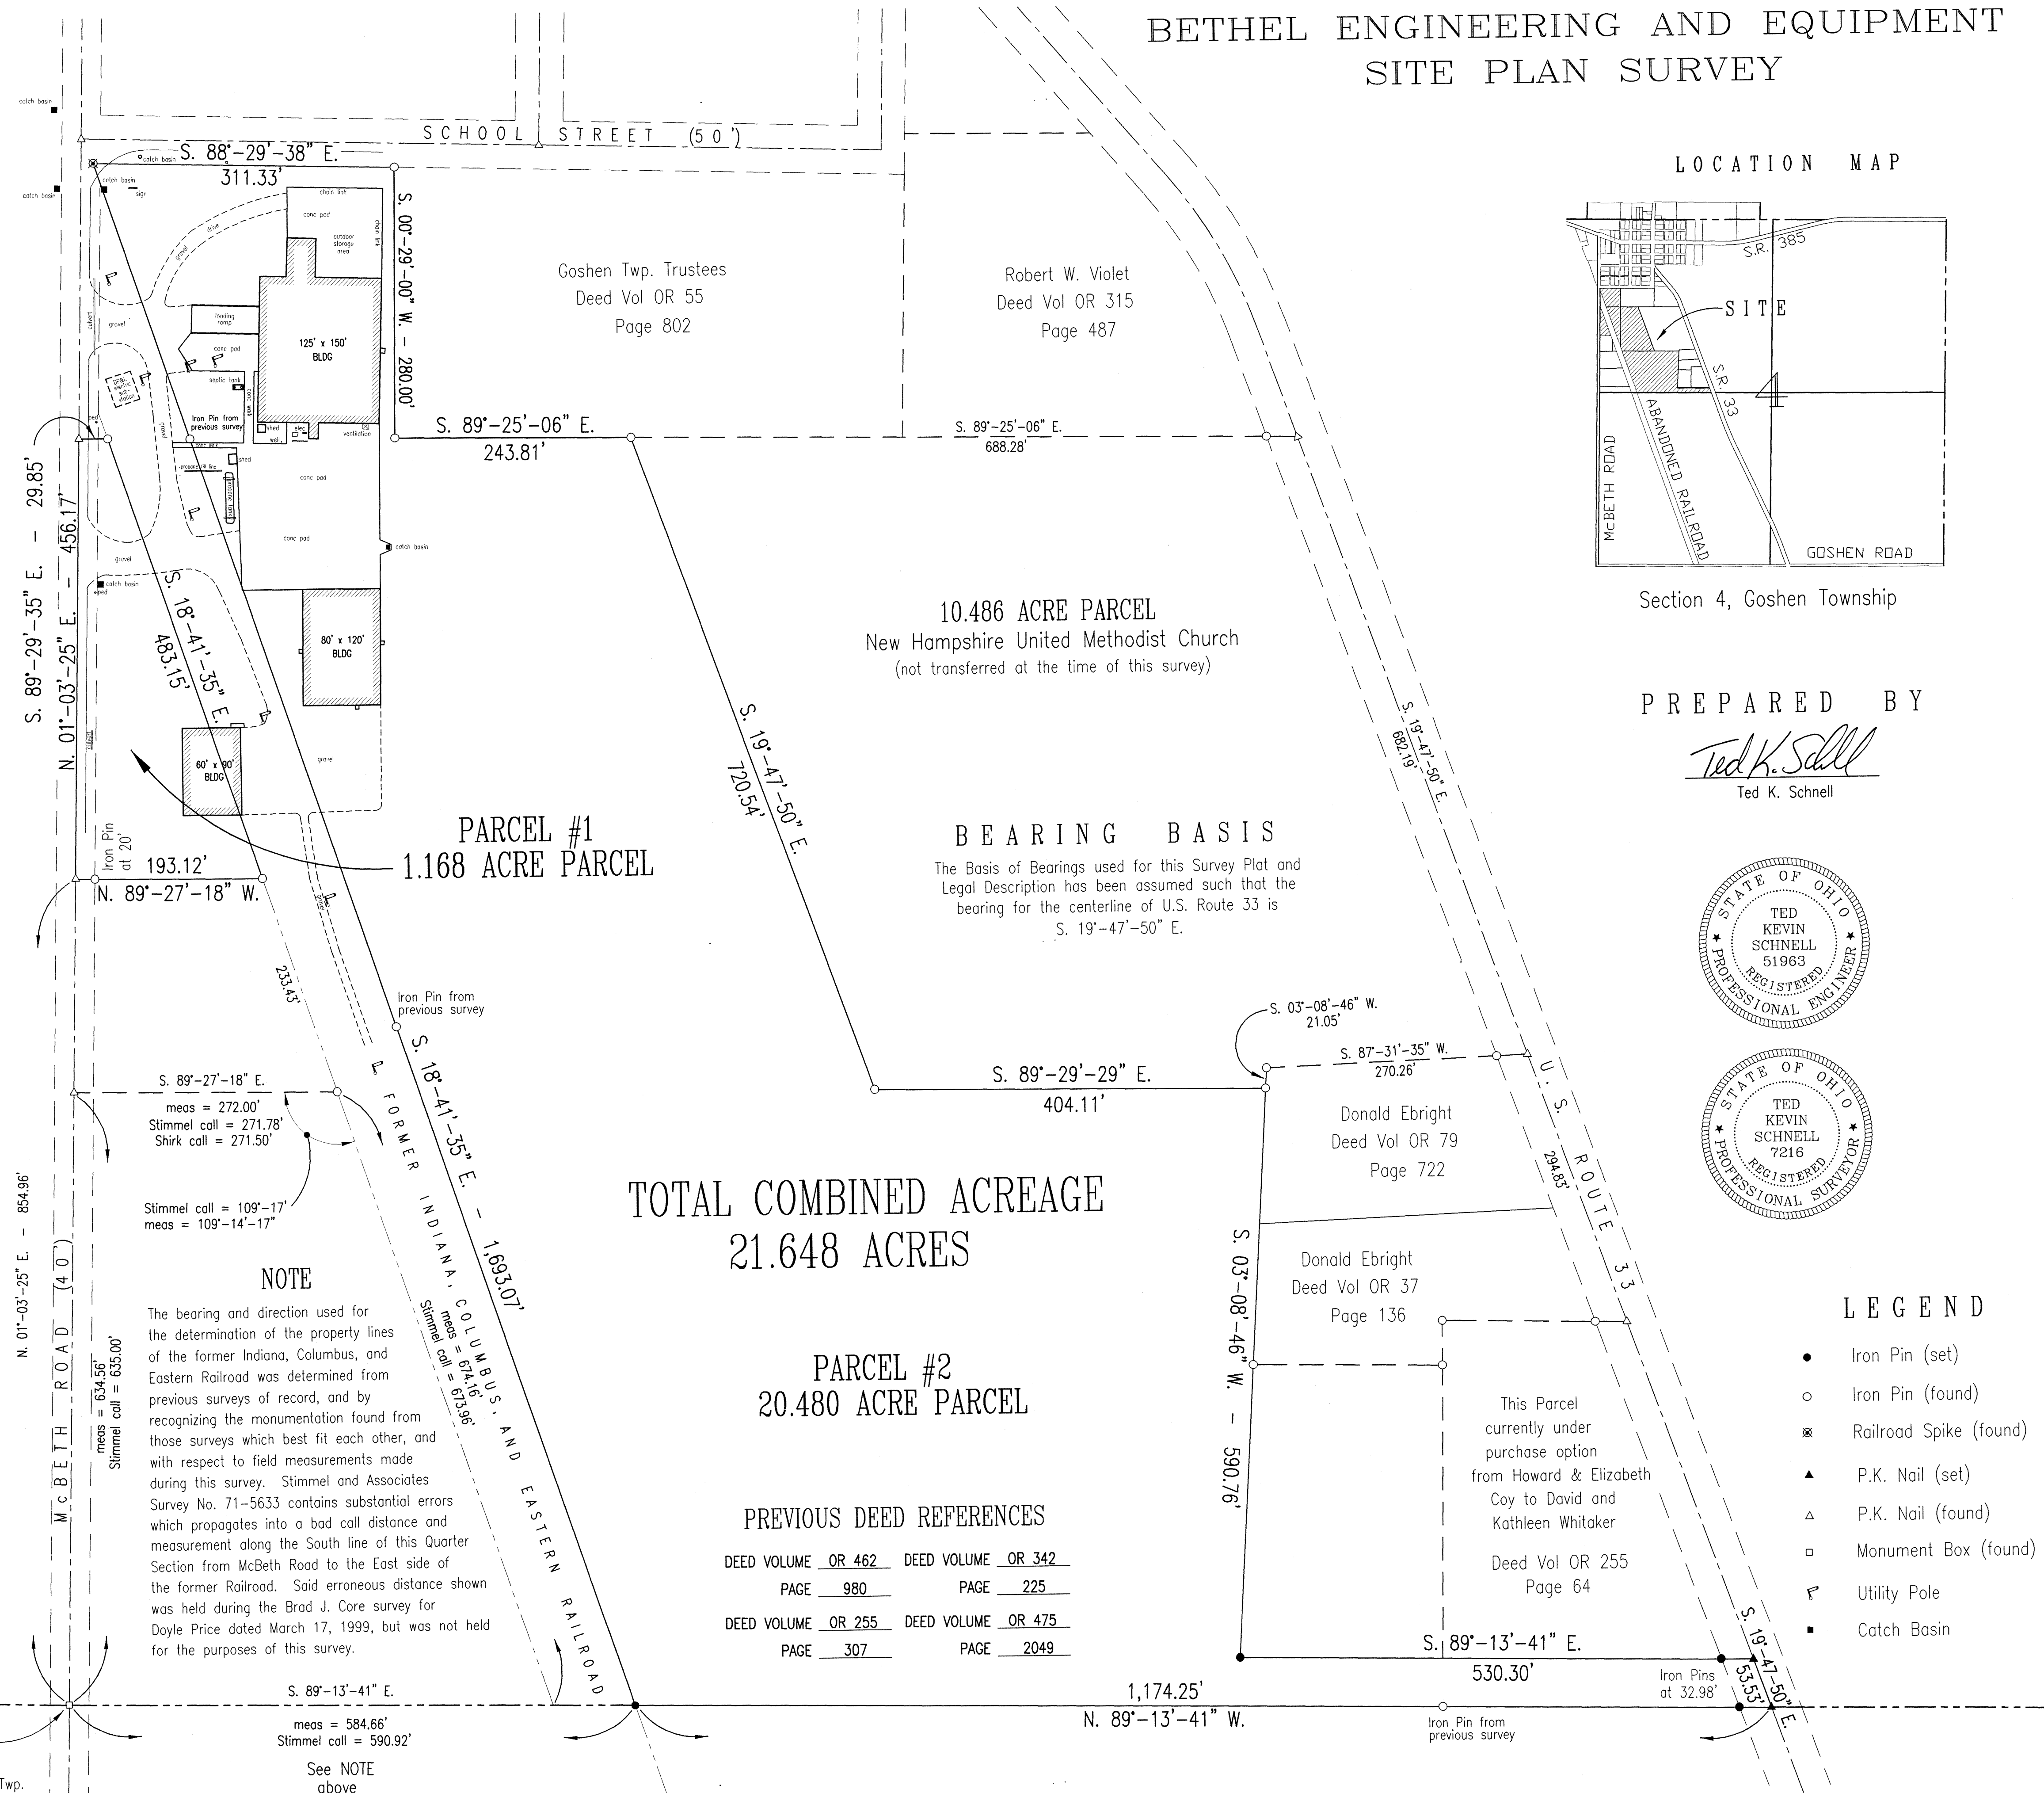

BETHEL ENGINEERING AND EQUIPMENT SITE PLAN SURVEY



LOCATION MAP

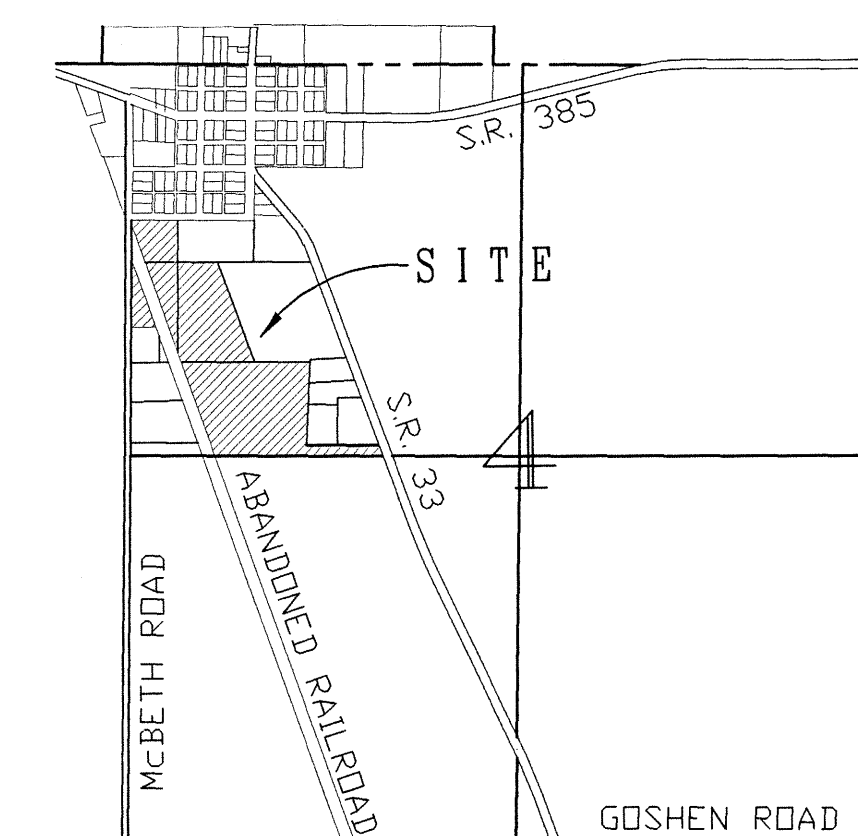

Section 4, Goshen Township

PREPARED BY


Ted K. Schnell
Ted K. Schnell

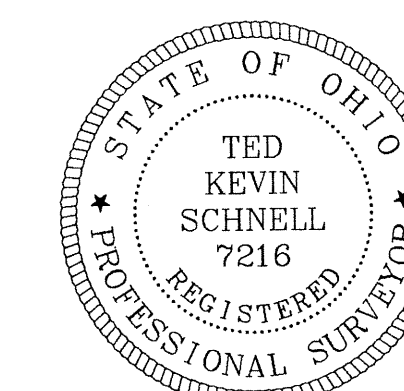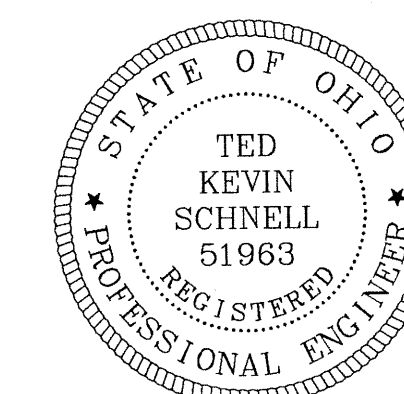

SITE PLAN SURVEY FOR BETHEL ENGINEERING

H & S Civil Engineers and Land Surveyors

913 Fieldstone Court Wapakoneta, Ohio 45895
Voice: (419) 738-4758 Fax: (419) 739-7631
E-Mail: hscivil@bright.net

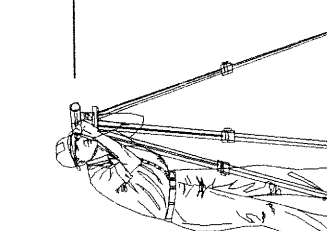

03/03		
No.	Revision/Issue	Date

Project Name

SITE PLAN
SURVEY FOR
BETHEL ENGINEERING
AND EQUIPMENT

Project Location

PART OF THE
NORTHWEST QUARTER
OF SECTION 4
GOSHEN TOWNSHIP

Project

BETHEL-04

Date

09/04

Scale

SHOWN

Sheet

1

1

GOS-4-4