

HIGHLAWN FARMS FAMILY LTD. PARTNERSHIP

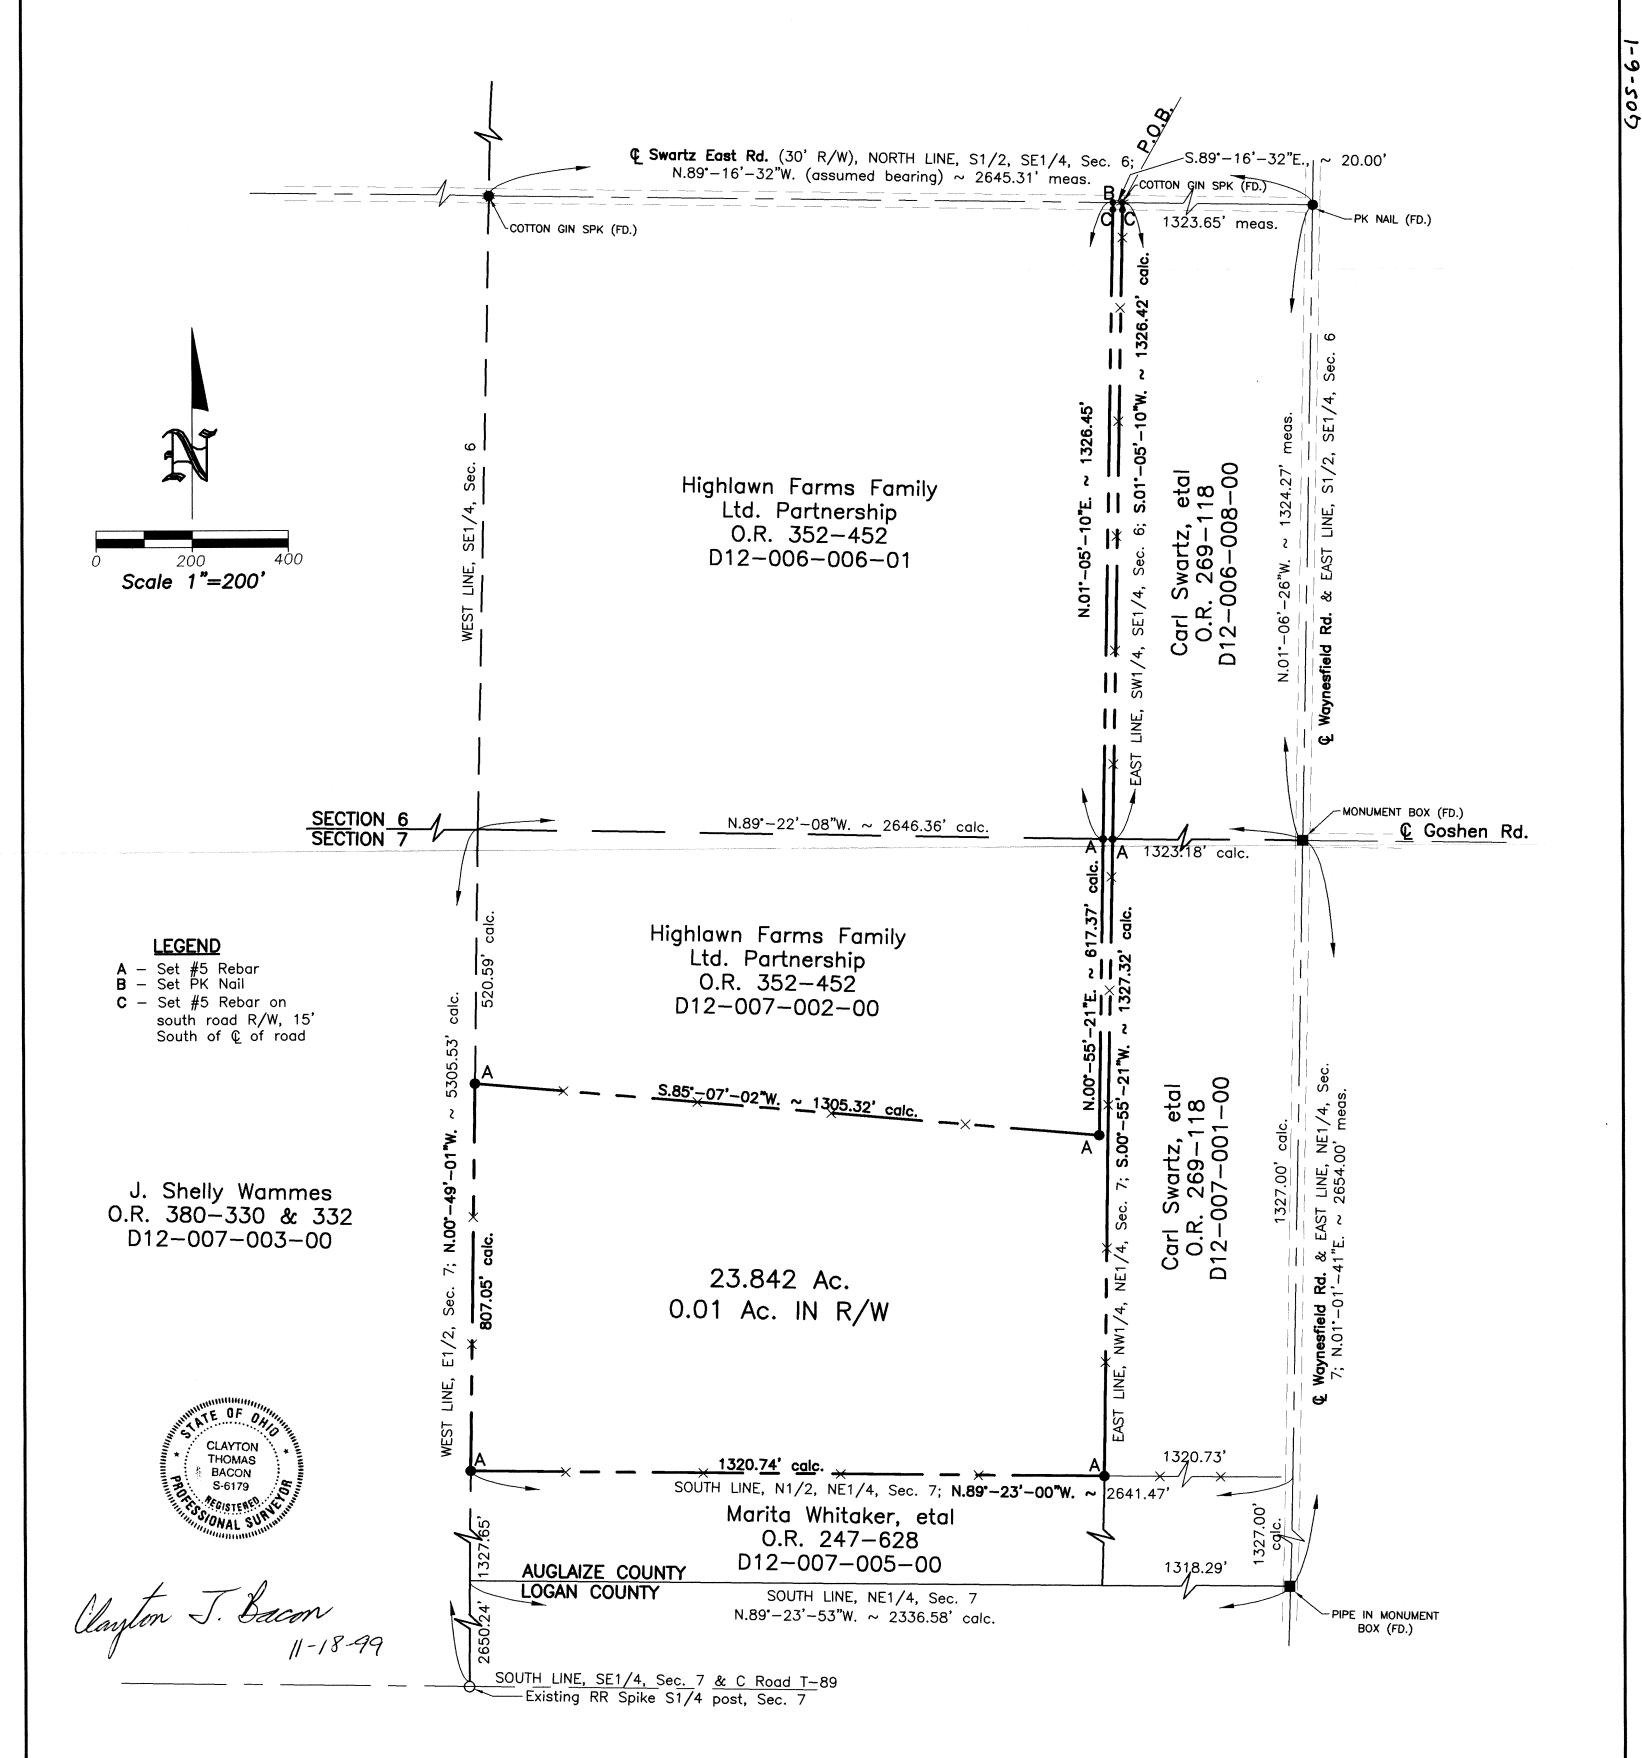

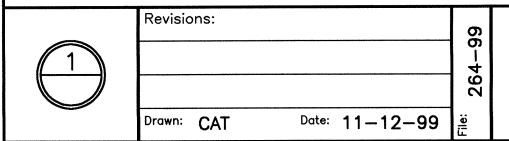

BOUNDARY SURVEY

Owner: Ron Spencer SE 1/4, Sec. 6 & NE 1/4, Sec. 7, T6S, R8E Goshen Township, Auglaize County, Ohio Bacon & Associates

4600 Kitamat Trail Lima, Ohio 45805 Office: (419) 999-3756 - Fax: (419) 999-2523

Bacon & Associates

Engineering and Surveying

4600 Kitamat Trail

Phone: (419) 999-3756 FAX: (419) 999-2523

Lima, Ohio 45805

DESCRIPTION

Being a parcel of land in the SW¹/₄ of the SE¹/₄ of Section 6 and in the NW¹/₄ of the NE¹/₄ of Section 7, T6S, R8E, Goshen Township, Auglaize County, Ohio, more particularly described as follows:

Commencing for reference at an existing PK nail the northeast corner of the SE1/4 of the SE1/4 of Section 6 (intersection of centerline's of Swartz Road and Waynesfield Road), thence N.89°-22'-08"W. (assumed bearing) on the north line of the SE¼ of the SE¼ (centerline Swartz Road), 1323.65' to an existing gin spindle at the northeast corner of the SW1/4 of the SE1/4 of Section 6, the POINT OF BEGINNING of the parcel to be described, thence the following courses;

- 1. S.1°-05'-10"W. on the east line of the SW1/4, SE1/4 of Section 6, 1326.42' to a set #5 rebar at the southeast corner of the SW1/4 of the SE1/4, passing over a set #5 rebar on the south road R/W at 15.00";
- 2. $S.0^{\circ}-55'-21"W$. on the east line of the NW¼ of the NE¼ of Section 7, 1327.32' to a set #5 rebar;
- 3. N.89°-23'-00"W on the south line of the NW¼ of the NE¼, of Section 7, 1320.74' to a set #5 rebar at the southwest corner of the NW1/4 of the NE1/4;
- $N.0^{\circ}$ -49'-01"E. on the west line of the NE¼ of Section 7, 807.05' to a set #5 rebar;
- 5. S.85°-07'-02"E., 1305.32' to a set #5 rebar;
- 6. $N.0^{\circ}$ -55'-21"E., 617.37' to a set #5 rebar on the south line of the SE¼ of Section 6;
- 7. N.1°-05'-10"E., 1326.45' to a set PK nail on the north line of the SW1/4 of the SE1/4 of Section 6 (centerline Swartz Road), passing over a set #5 rebar on the south road R/W line at 1311.45';
- 8. S.89°-16'-32"E. on said centerline, 20.00' to the POINT OF BEGINNING.

The above-described parcel contains 23.880 acres, more or less, subject to all legal highways and easements of record. There is 0.609 acre in the SE¼, of Section 6 (part of Parcel D12-006-006-01 and previous O.R. 352-452) and 23.271 acres in the NE¼ of Section 7 (part of Parcel D12-007-002-00 and previous O.R. 352-452).