

ANNEXATION OF TERRITORY TO THE VILLAGE OF MINSTER, OHIO

SE 1/4 OF SECTION 22, T 7 S, R 4 E, JACKSON TWP., AUGLAIZE CO.

LEGAL DESCRIPTION

BEING LOCATED IN THE SOUTHEAST QUARTER OF SECTION 22, TOWN 7 SOUTH, RANGE 4 EAST, JACKSON TOWNSHIP, AUGLAIZE COUNTY, OHIO AND BEING MORE FULLY DESCRIBED AS FOLLOWS:

COMMENCING FOR REFERENCE AT THE SOUTHEAST CORNER OF THE SOUTHEAST QUARTER OF SECTION 22 AND BEING ALSO THE INTERSECTION OF STATE ROUTE 66 AND STATE ROUTE 119;

THENCE, SOUTH 89°-25'-20" WEST, 1521.12 FEET, ALONG THE SOUTH LINE OF THE SOUTHEAST QUARTER OF SECTION 22 AND CENTERLINE OF STATE ROUTE 119, TO THE PRINCIPAL PLACE OF BEGINNING OF THE TERRITORY BEING ANNEXED TO THE VILLAGE OF MINSTER;

THENCE, SOUTH 89°-25'-20" WEST, 110.00 FEET, ALONG THE SOUTH LINE OF THE QUARTER AND CENTERLINE OF STATE ROUTE 119 TO A POINT, PASSING FOR REFERENCE A NORTHEASTERLY CORNER OF THE CORPORATION LIMITS OF THE VILLAGE OF MINSTER AT 106.88 FEET;

THENCE, NORTH 01°-02'-40" WEST, 245.10 FEET, TO A POINT;

THENCE, NORTH 89°-25'-20" EAST, 110.00 FEET, TO A POINT;

THENCE, SOUTH 01°-02'-40" EAST, 245.10 FEET, TO THE PRINCIPAL PLACE OF BEGINNING.

CONTAINING 0.619 ACRES MORE OR LESS.

APPROVAL BY THE AUGLAIZE COUNTY COMMISSIONERS

AT A MEETING OF THE AUGLAIZE COUNTY COMMISSIONERS HELD THIS 8th DAY OF June, 1999, THE ANNEXATION OF THE TERRITORY SHOWN HEREON TO THE VILLAGE OF MINSTER, WAS APPROVED.

John N. Bergman

David A. Gore

Leo Kramer

APPROVAL BY THE VILLAGE OF MINSTER COUNCIL

AT A MEETING OF THE VILLAGE OF MINSTER COUNCIL HELD THIS 8th DAY OF June, 1999, THE ANNEXATION OF THE TERRITORY SHOWN HEREON TO THE VILLAGE OF MINSTER, WAS APPROVED AND ACCEPTED BY ORDINANCE No. .

CLERK OF COUNCIL


MAYOR

AUGLAIZE COUNTY ENGINEER


THIS PLAT WAS REVIEWED AND APPROVED FOR RECORDING.

David A. Gore
AUGLAIZE COUNTY ENGINEER

6/7/99
DATE

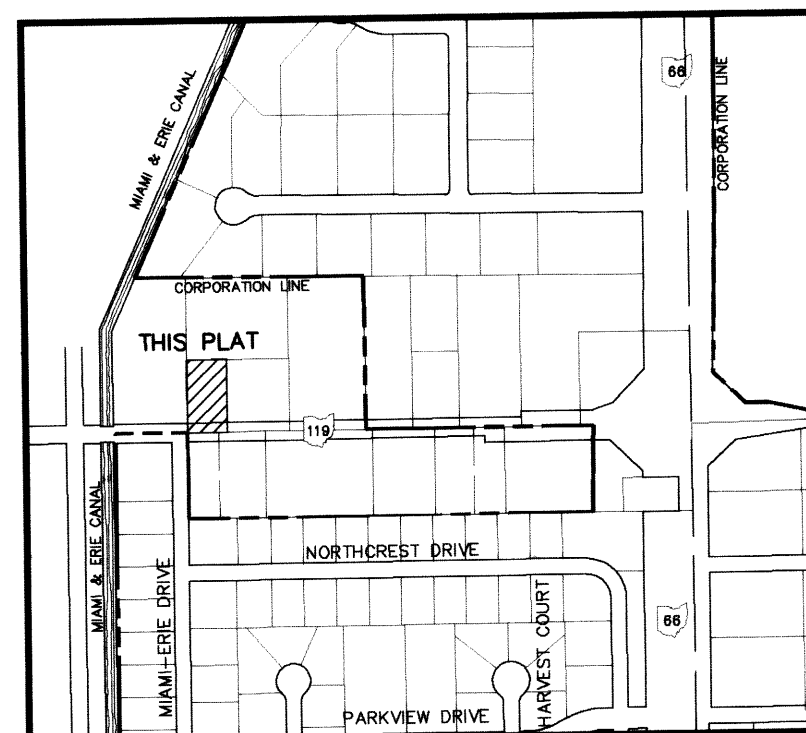

EILEEN THOBE
LOT No. 3
DB. 264, PG. 798

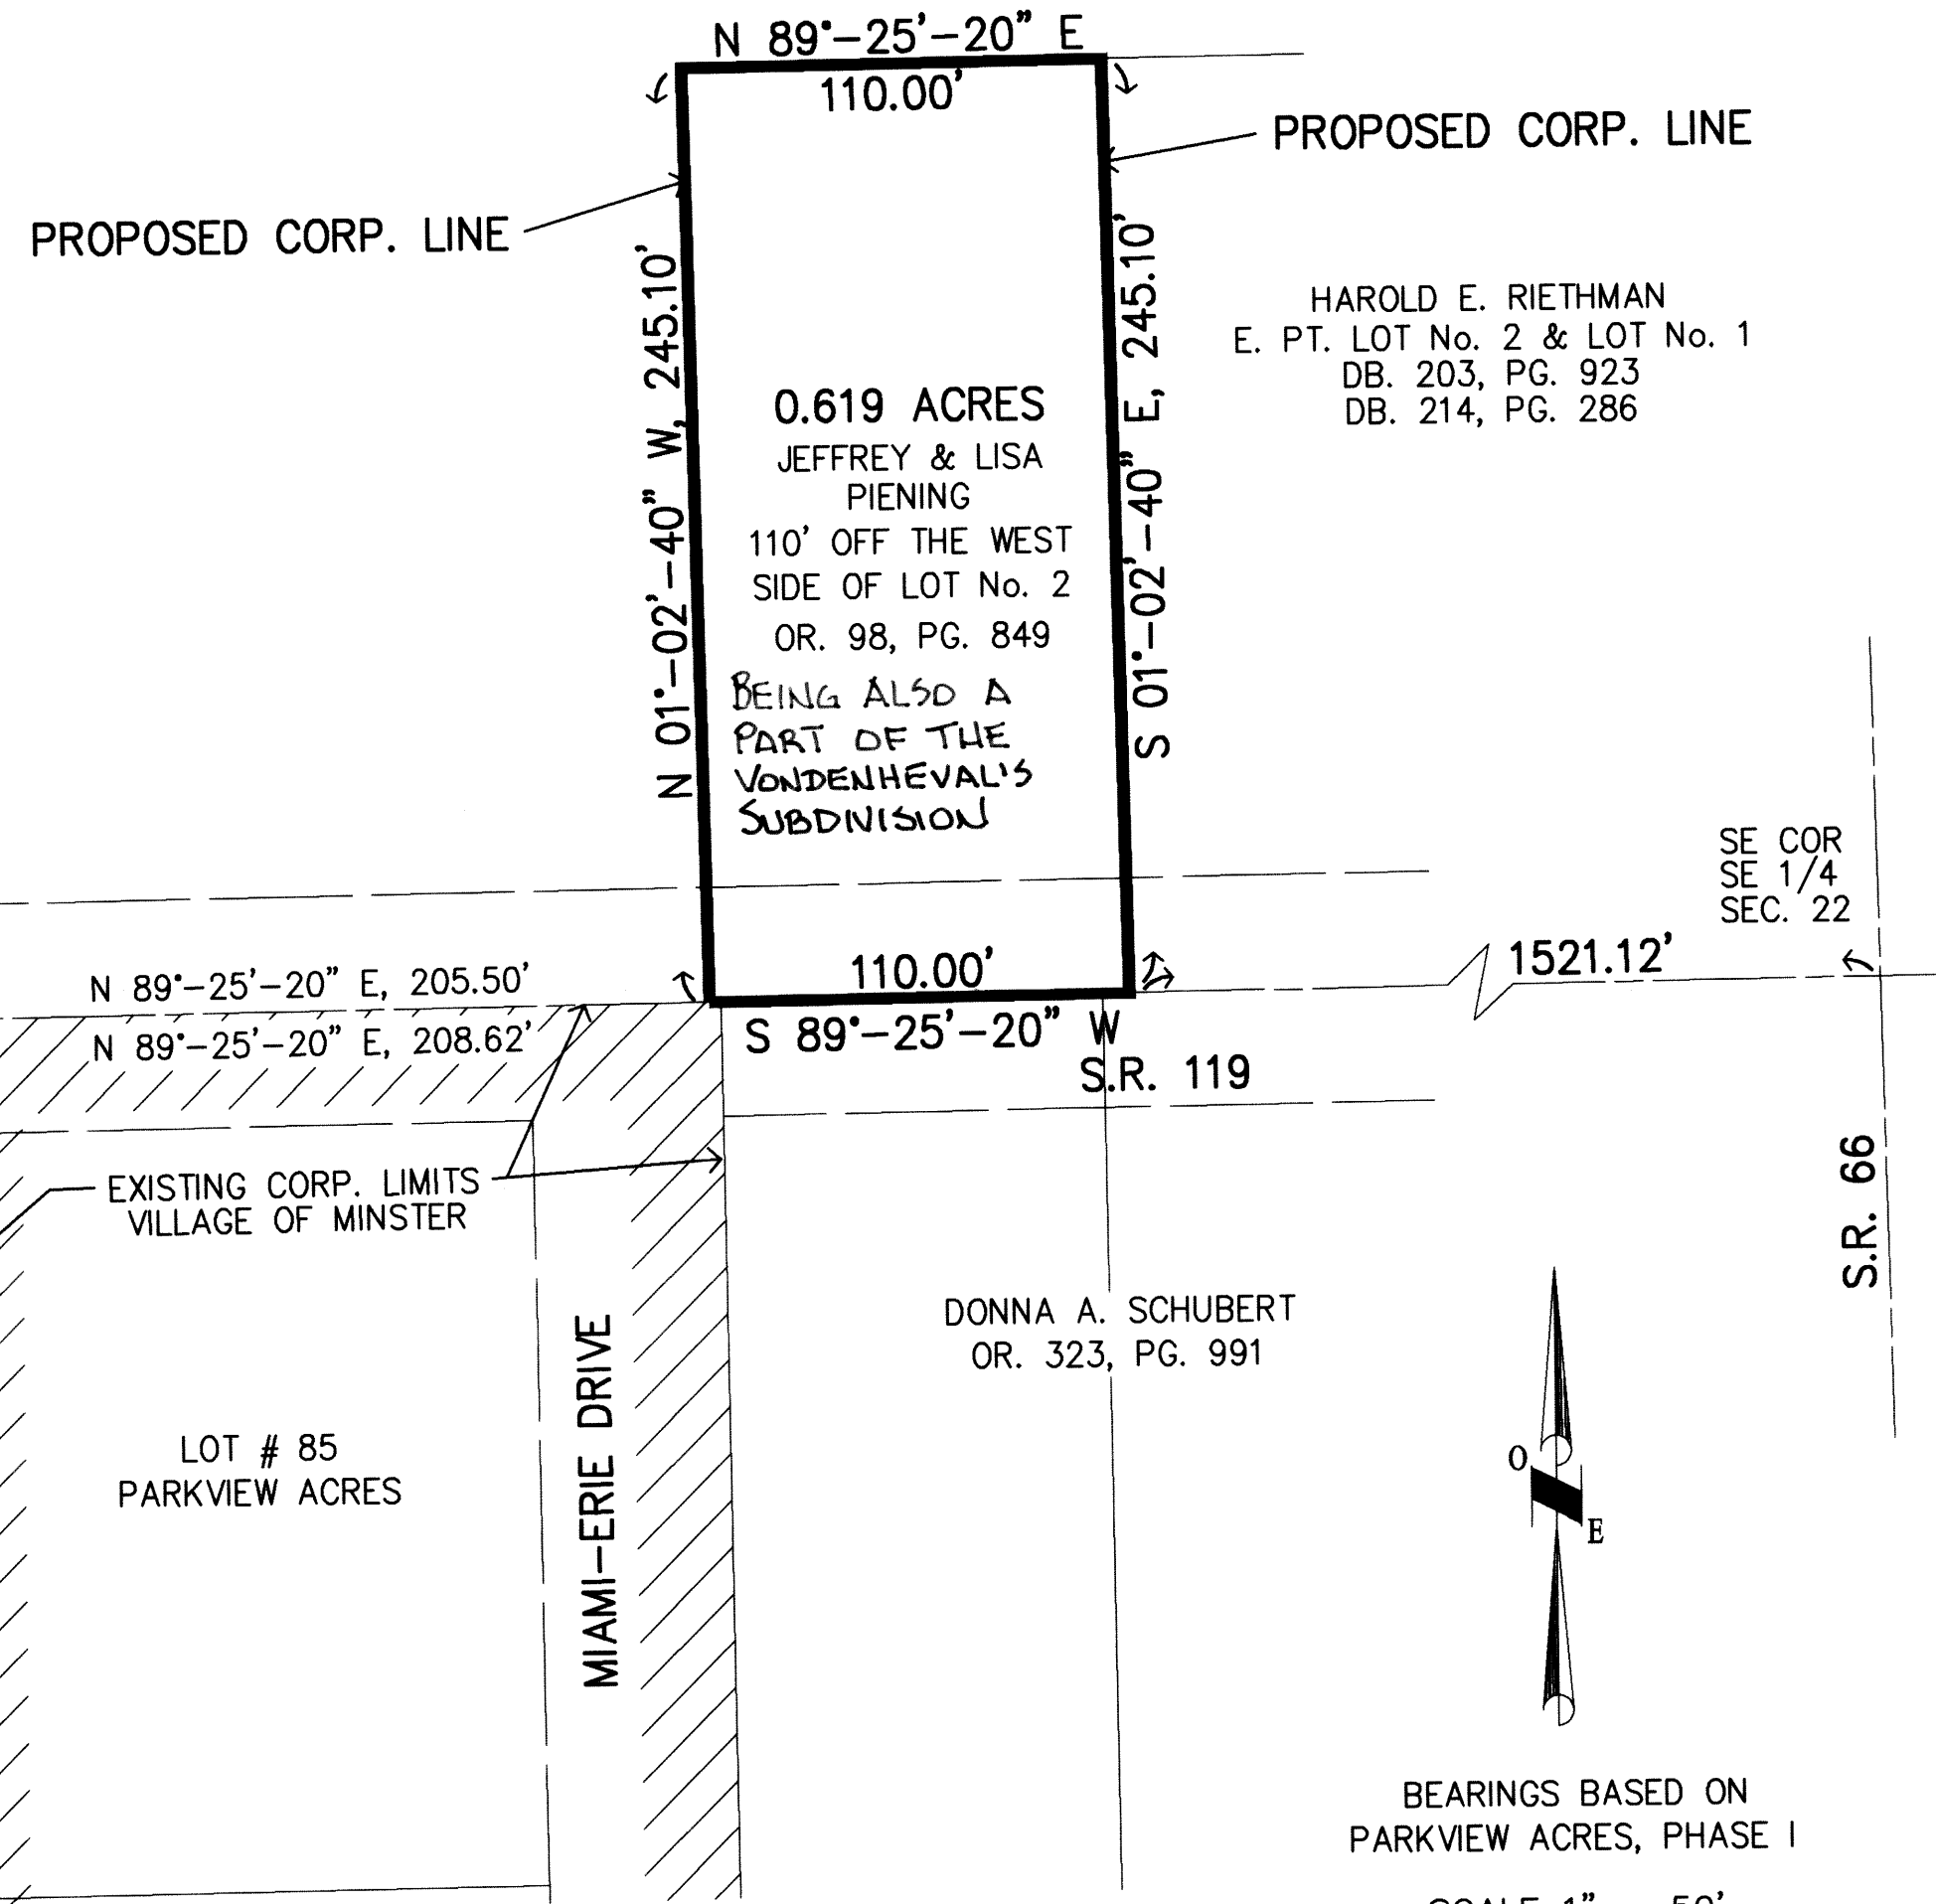


DONNA A. SCHUBERT
OR. 323, PG. 991



BEARINGS BASED ON
PARKVIEW ACRES, PHASE I

SCALE 1" = 50'
0 50 50

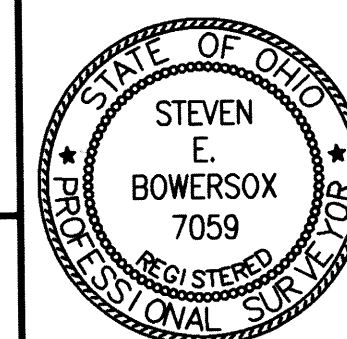

CHOICE ONE ENGINEERING
the choice that exceeds ...
440 HOEWISHER ROAD
SIDNEY, OHIO 45385
(937) 497-0200 • FAX (937) 497-0300
www.choiceoneengineering.com

date: 03-10-99 drawn by: SEB job number: AuJa9902

Steven E. Bowersox
STEVEN E. BOWERSOX, P.S. #7059

03-10-1999
DATE

JAC-22-1