


JON WOEHMYER SURVEY

SEC 22 T-7-S R-4-E
JACKSON TWP. AUGLAIZE CO.


LEGEND

- P.K. NAIL SET
- ✱ RR OR BOAT SPK. FD.
- IRON PIN SET
- ⊗ IRON PIN OR PIPE FD
- MONUMENT BOX

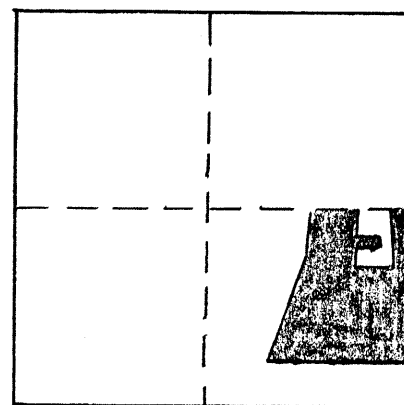


SECTION 22

NOTE: DISCREPANCY BETWEEN
STATE OF OHIO & K&K
SURVEY. HELD K&K BRG
FOR NORTH LINE OF SE
QTR OF SEC 22

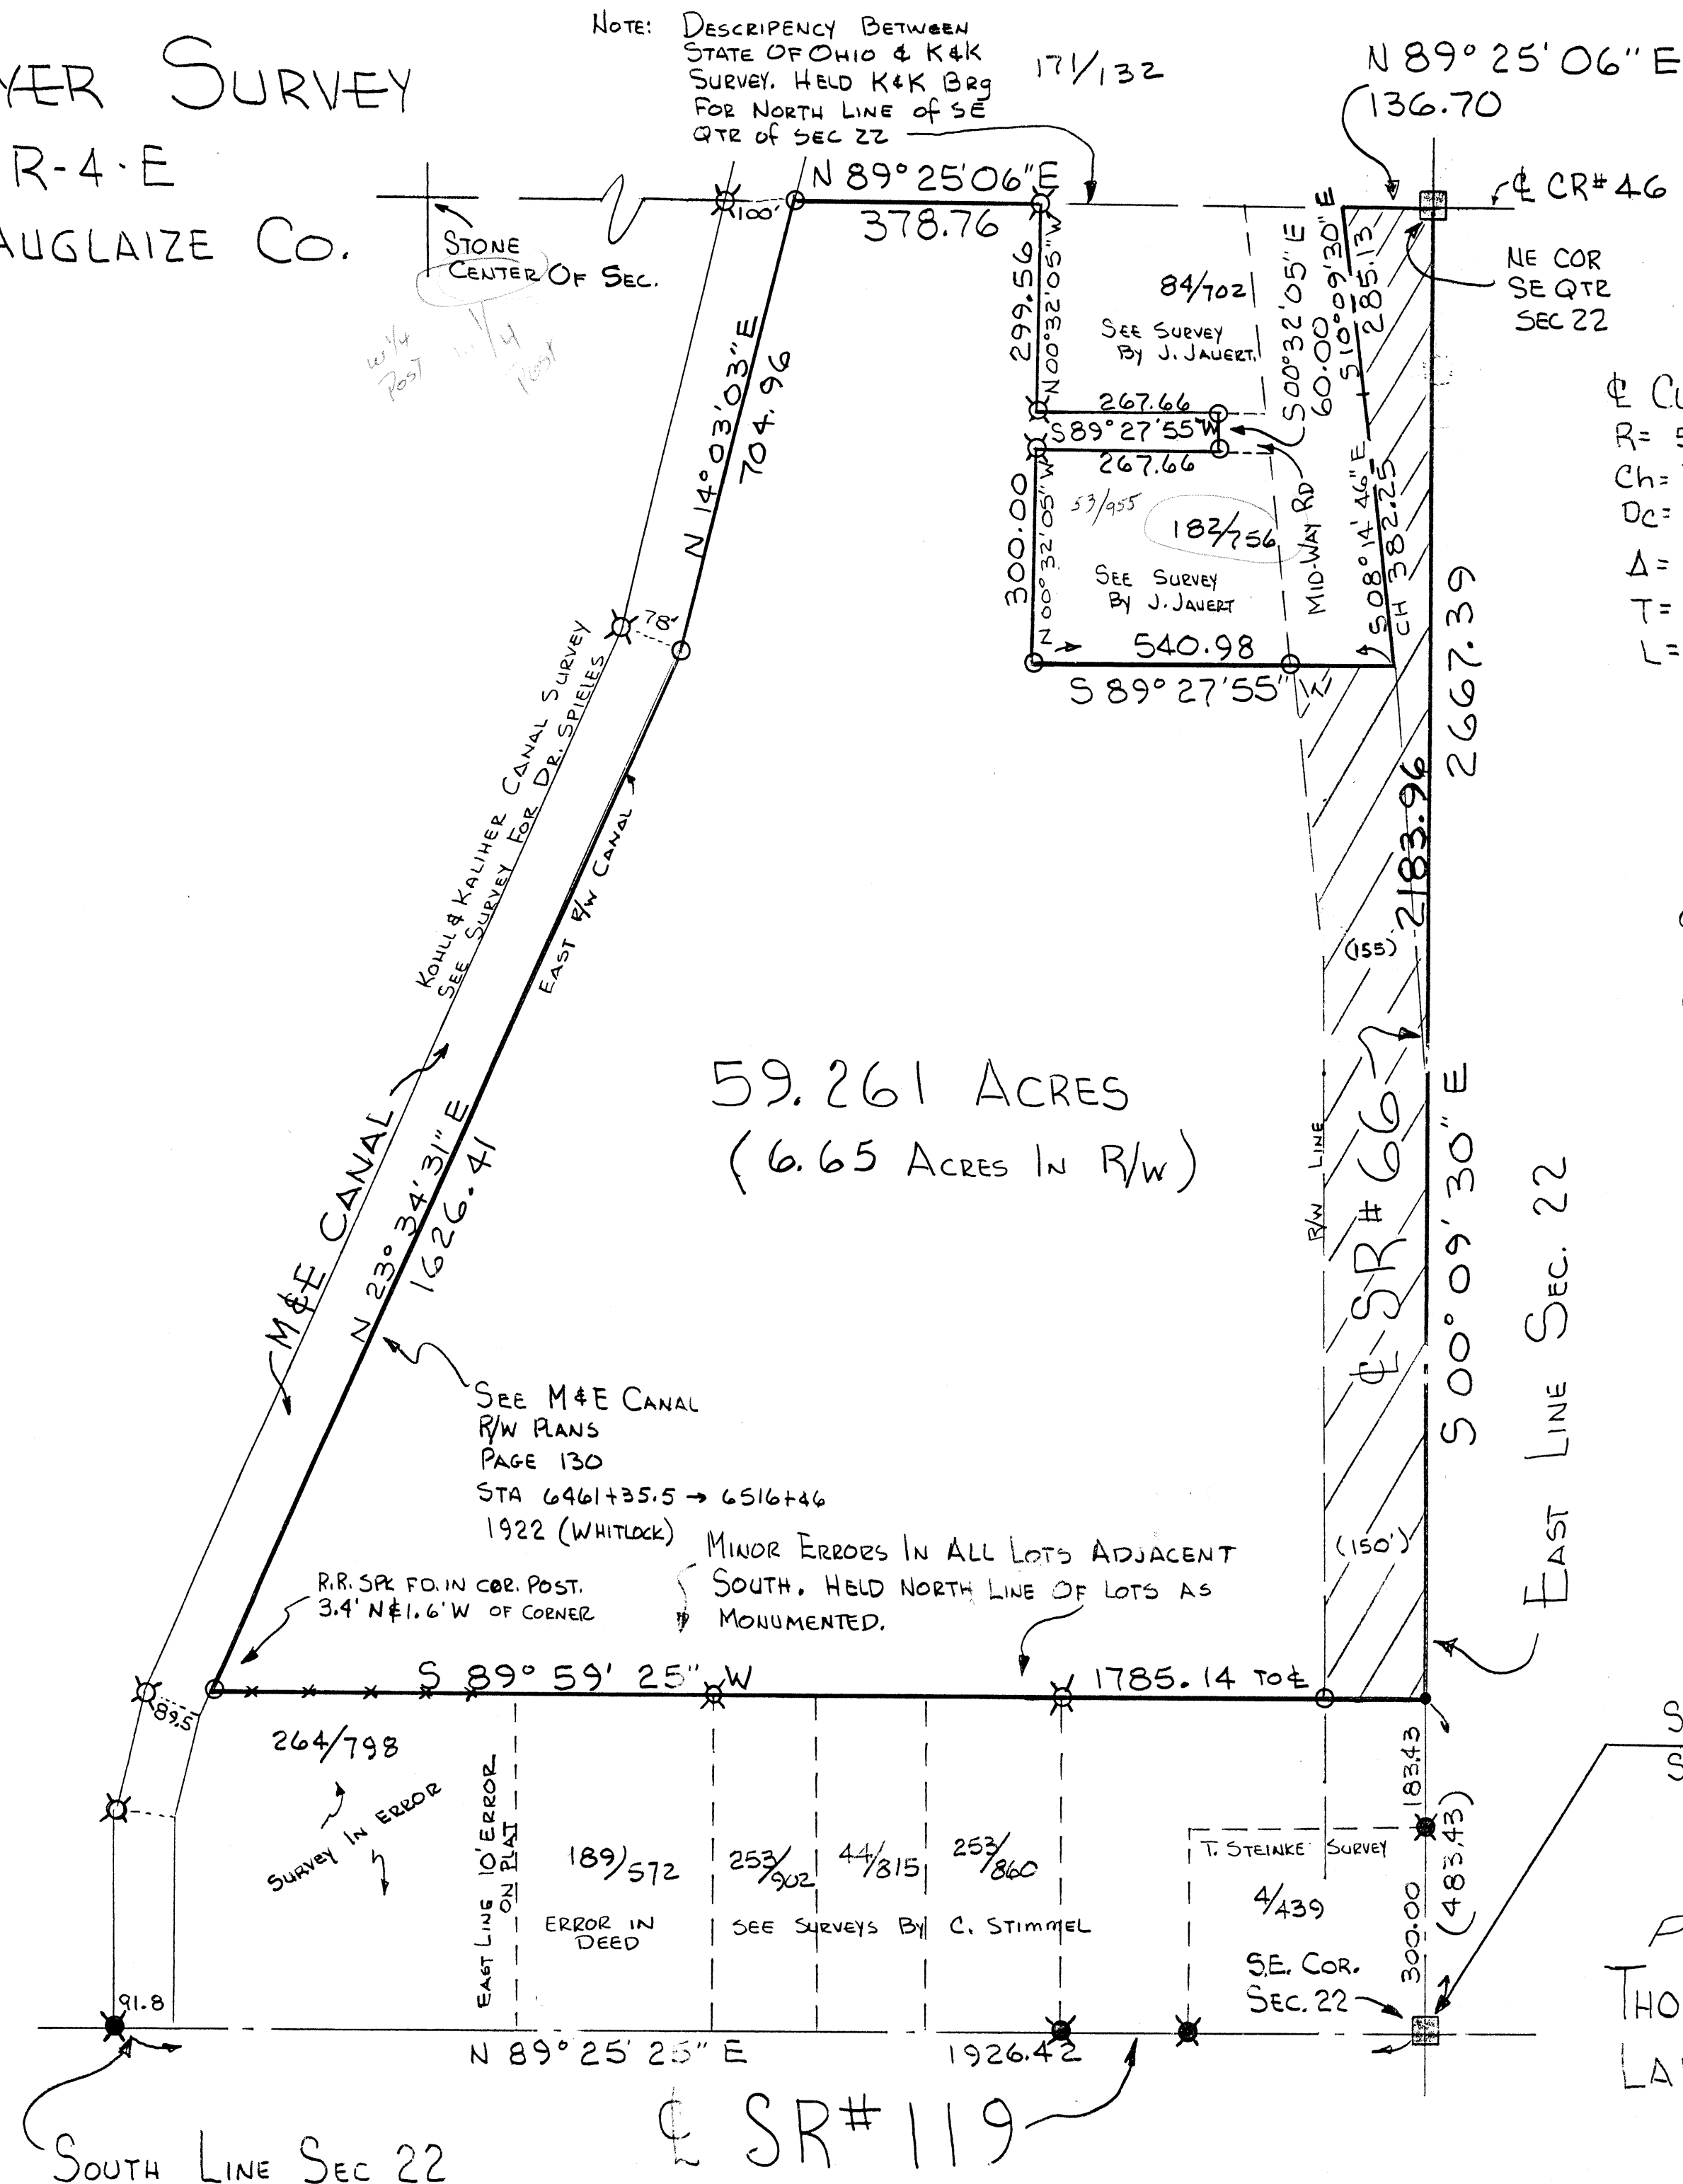

☺ CURVE DATA
R= 5729.58
Ch= 382.25
Dc= 1° 00'
Δ= 03° 49' 24"
T= 191.23
L= 382.32

SR#66 R/W PLANS
ODOT

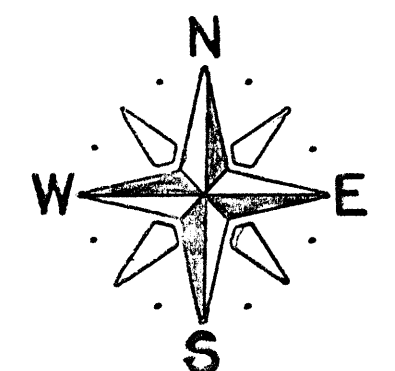

SCALE: 1" = 200'
APRIL/MAY 1993