


NORTH

A hand-drawn map showing a canal area. The canal is represented by a wavy line running vertically. To the left of the canal, there are three survey points marked with triangles containing a dot. A dashed line connects these points. To the right of the canal, there are two more survey points marked with triangles containing a dot. A dashed line connects these points. The text "CANAL MONUMENTS FOUND" is written vertically along the left side of the canal. The text "M. & E." is written vertically in the center of the canal. The text "CANAL" is written vertically to the right of the canal. At the bottom left, there is a bearing "S 05° 45' 35\" W" with an arrow pointing to a survey point. At the bottom right, there is a bearing "S 03° 41' 40\" E" with an arrow pointing to a survey point.

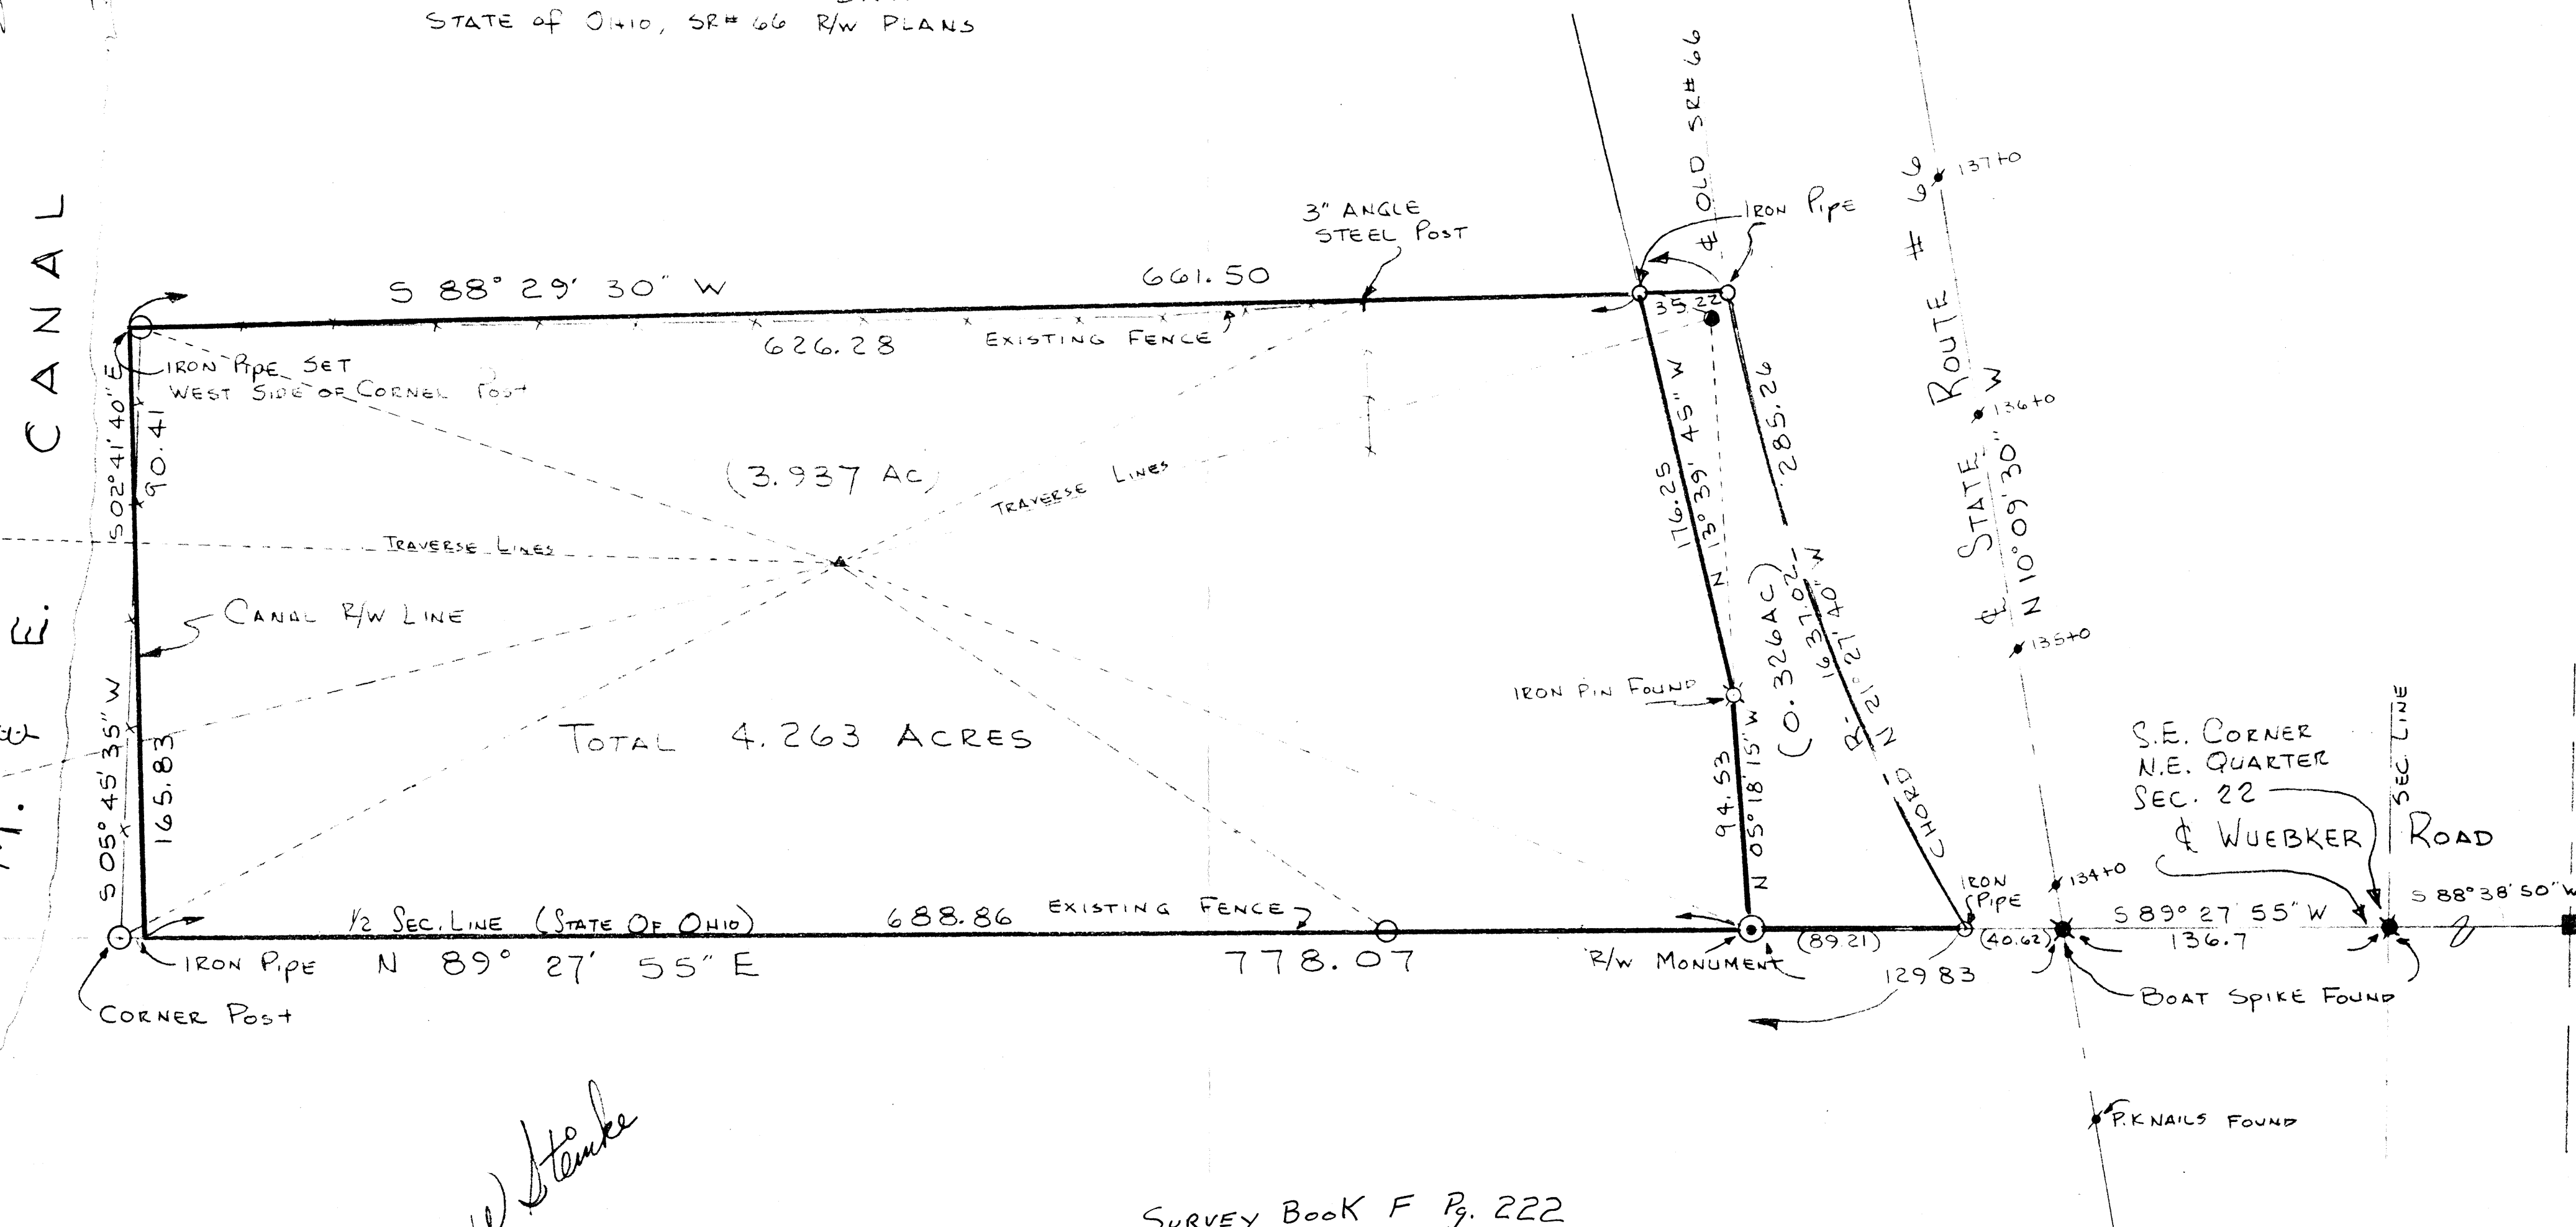

Thomas W. Henke
5-6177

FILE N° 82-1188
DATE: MARCH - APRIL 1982
SCALE: 1" = 50'
BY: JWS

PREPARED BY
THOMAS W. STEINKE & ASSOC.
LAND SURVEYORS
P.O. BOX 14 BOTKINS - OHIO 45306
PHONE: (513) 693-4891

TAC-22-3