



NOTE

REFERENCE IS MADE TO PLAT BOOK 1-A, PG. 69;
THE MIAMI & ERIE CANAL PRINTS, AND SURVEYS
OF RECORD IN THE COUNTY ENGINEER'S OFFICE.

LOCATION SKETCH

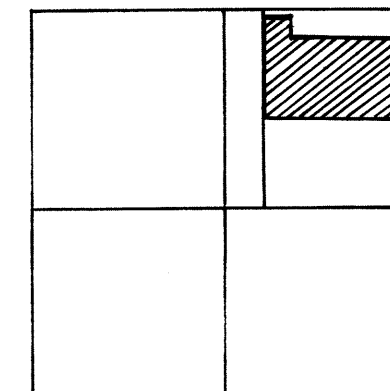

SECTION 27

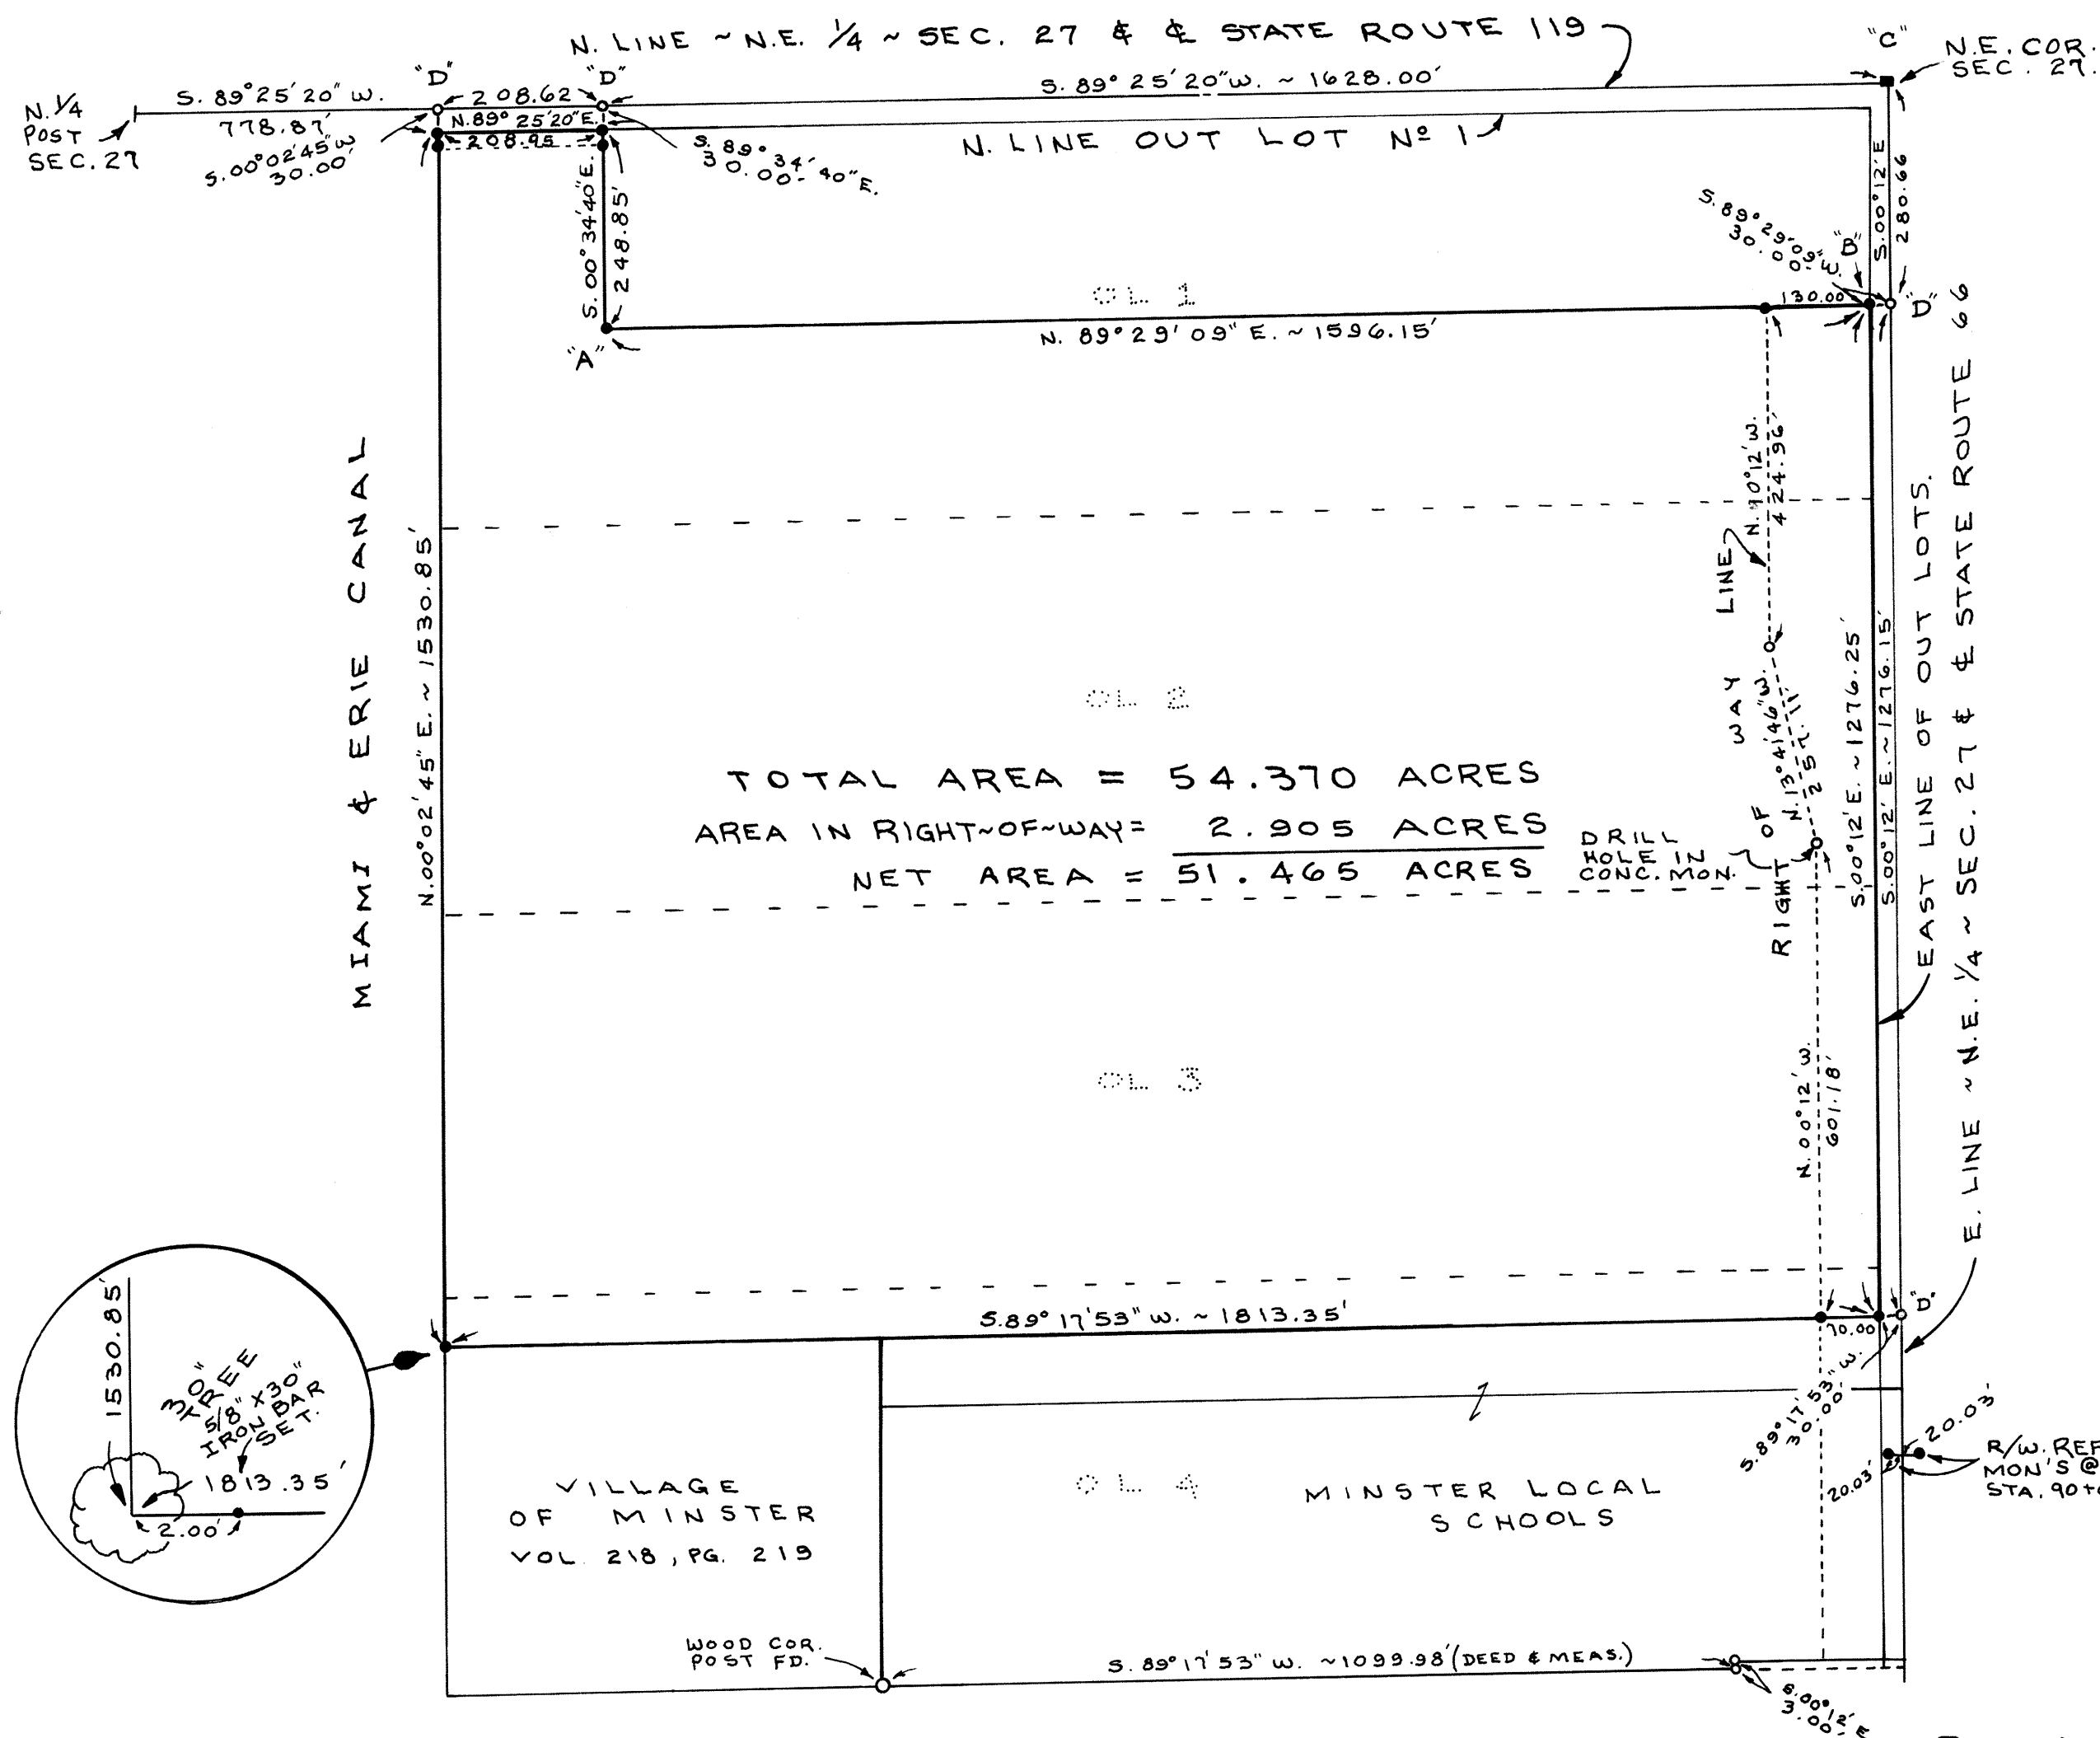


NOTES

- (1) DONALD THIEMAN OWNS THE S. 1/2 OF OUT LOT N° 1. THE NORTH LINE OF THIS HALF LOT IS 5.06' NORTH OF THE MONUMENTED CORNER AT "A" AND 6.87' NORTH OF THE MONUMENTED CORNER AT "B". LINE "A" - "B" IS AN ARBITRARY LINE MUTUALLY AGREEABLE WITH DONALD THIEMAN AND ACRE DEVELOPMENT COMPANY.
- (2) THIS SURVEYOR WAS UNABLE TO ACCURATELY LOCATE THE EAST LINE OF THE MIAMI AND ERIE CANAL LAND. THE LINE AS PER THIS SURVEY WAS DETERMINED BY THE STATE OF OHIO, DEPT. OF TRANSPORTATION DURING SURVEY MADE IN 1977.

LEGEND

- "A" = 5/8" x 30" IRON BAR SET AT S.W. COR. OF A TRACT OF LAND QUIT CLAIMED TO EDWARD SCHUBERT BY DEED VOL. 204, PG. 310
- "B" = 5/8" x 30" IRON BAR SET IN E. LINE ~ S. 1/2 ~ OL N° 1. (SEE NOTE ONE ABOVE.)
- "C" = IRON BAR IN MON. BOX AT N.E. COR. OF SEC. 27.
- "D" = P.K. NAIL SET.
- = 5/8" x 30" IRON BAR SET.

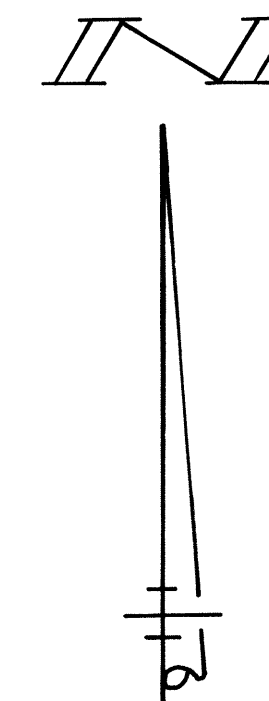

BOUNDARY SURVEY

FOR ACRE DEVELOPMENT CO. IN OUT LOTS 1, 2, 3, AND 4 OF OUT LOTS TO THE VILLAGE OF MINSTER. ALSO BEING A PART OF THE N.E. 1/4 OF SEC. 27, TOWN 7 SOUTH, RANGE 4 EAST (JACKSON TWP.), AUGLAIZE COUNTY, OHIO.

OCTOBER 30, 1987

SURVEYED BY Gordon L. Geeslin
GORDON L. GEESLIN
REGISTERED SURVEYOR
N° 5372

SCALE: 1"=200'

TOLERANCES (EXCEPT AS NOTED)	REVISIONS					
	NO.	DATE	BY			
DECIMAL	1					
FRACTIONAL	2					
ANGULAR	3					
	4					
	5					

DRAWN BY
CHK'D
TRACED
H0885 (12/14/87) APP'D

SCALE
DATE
DRAWING NO.