
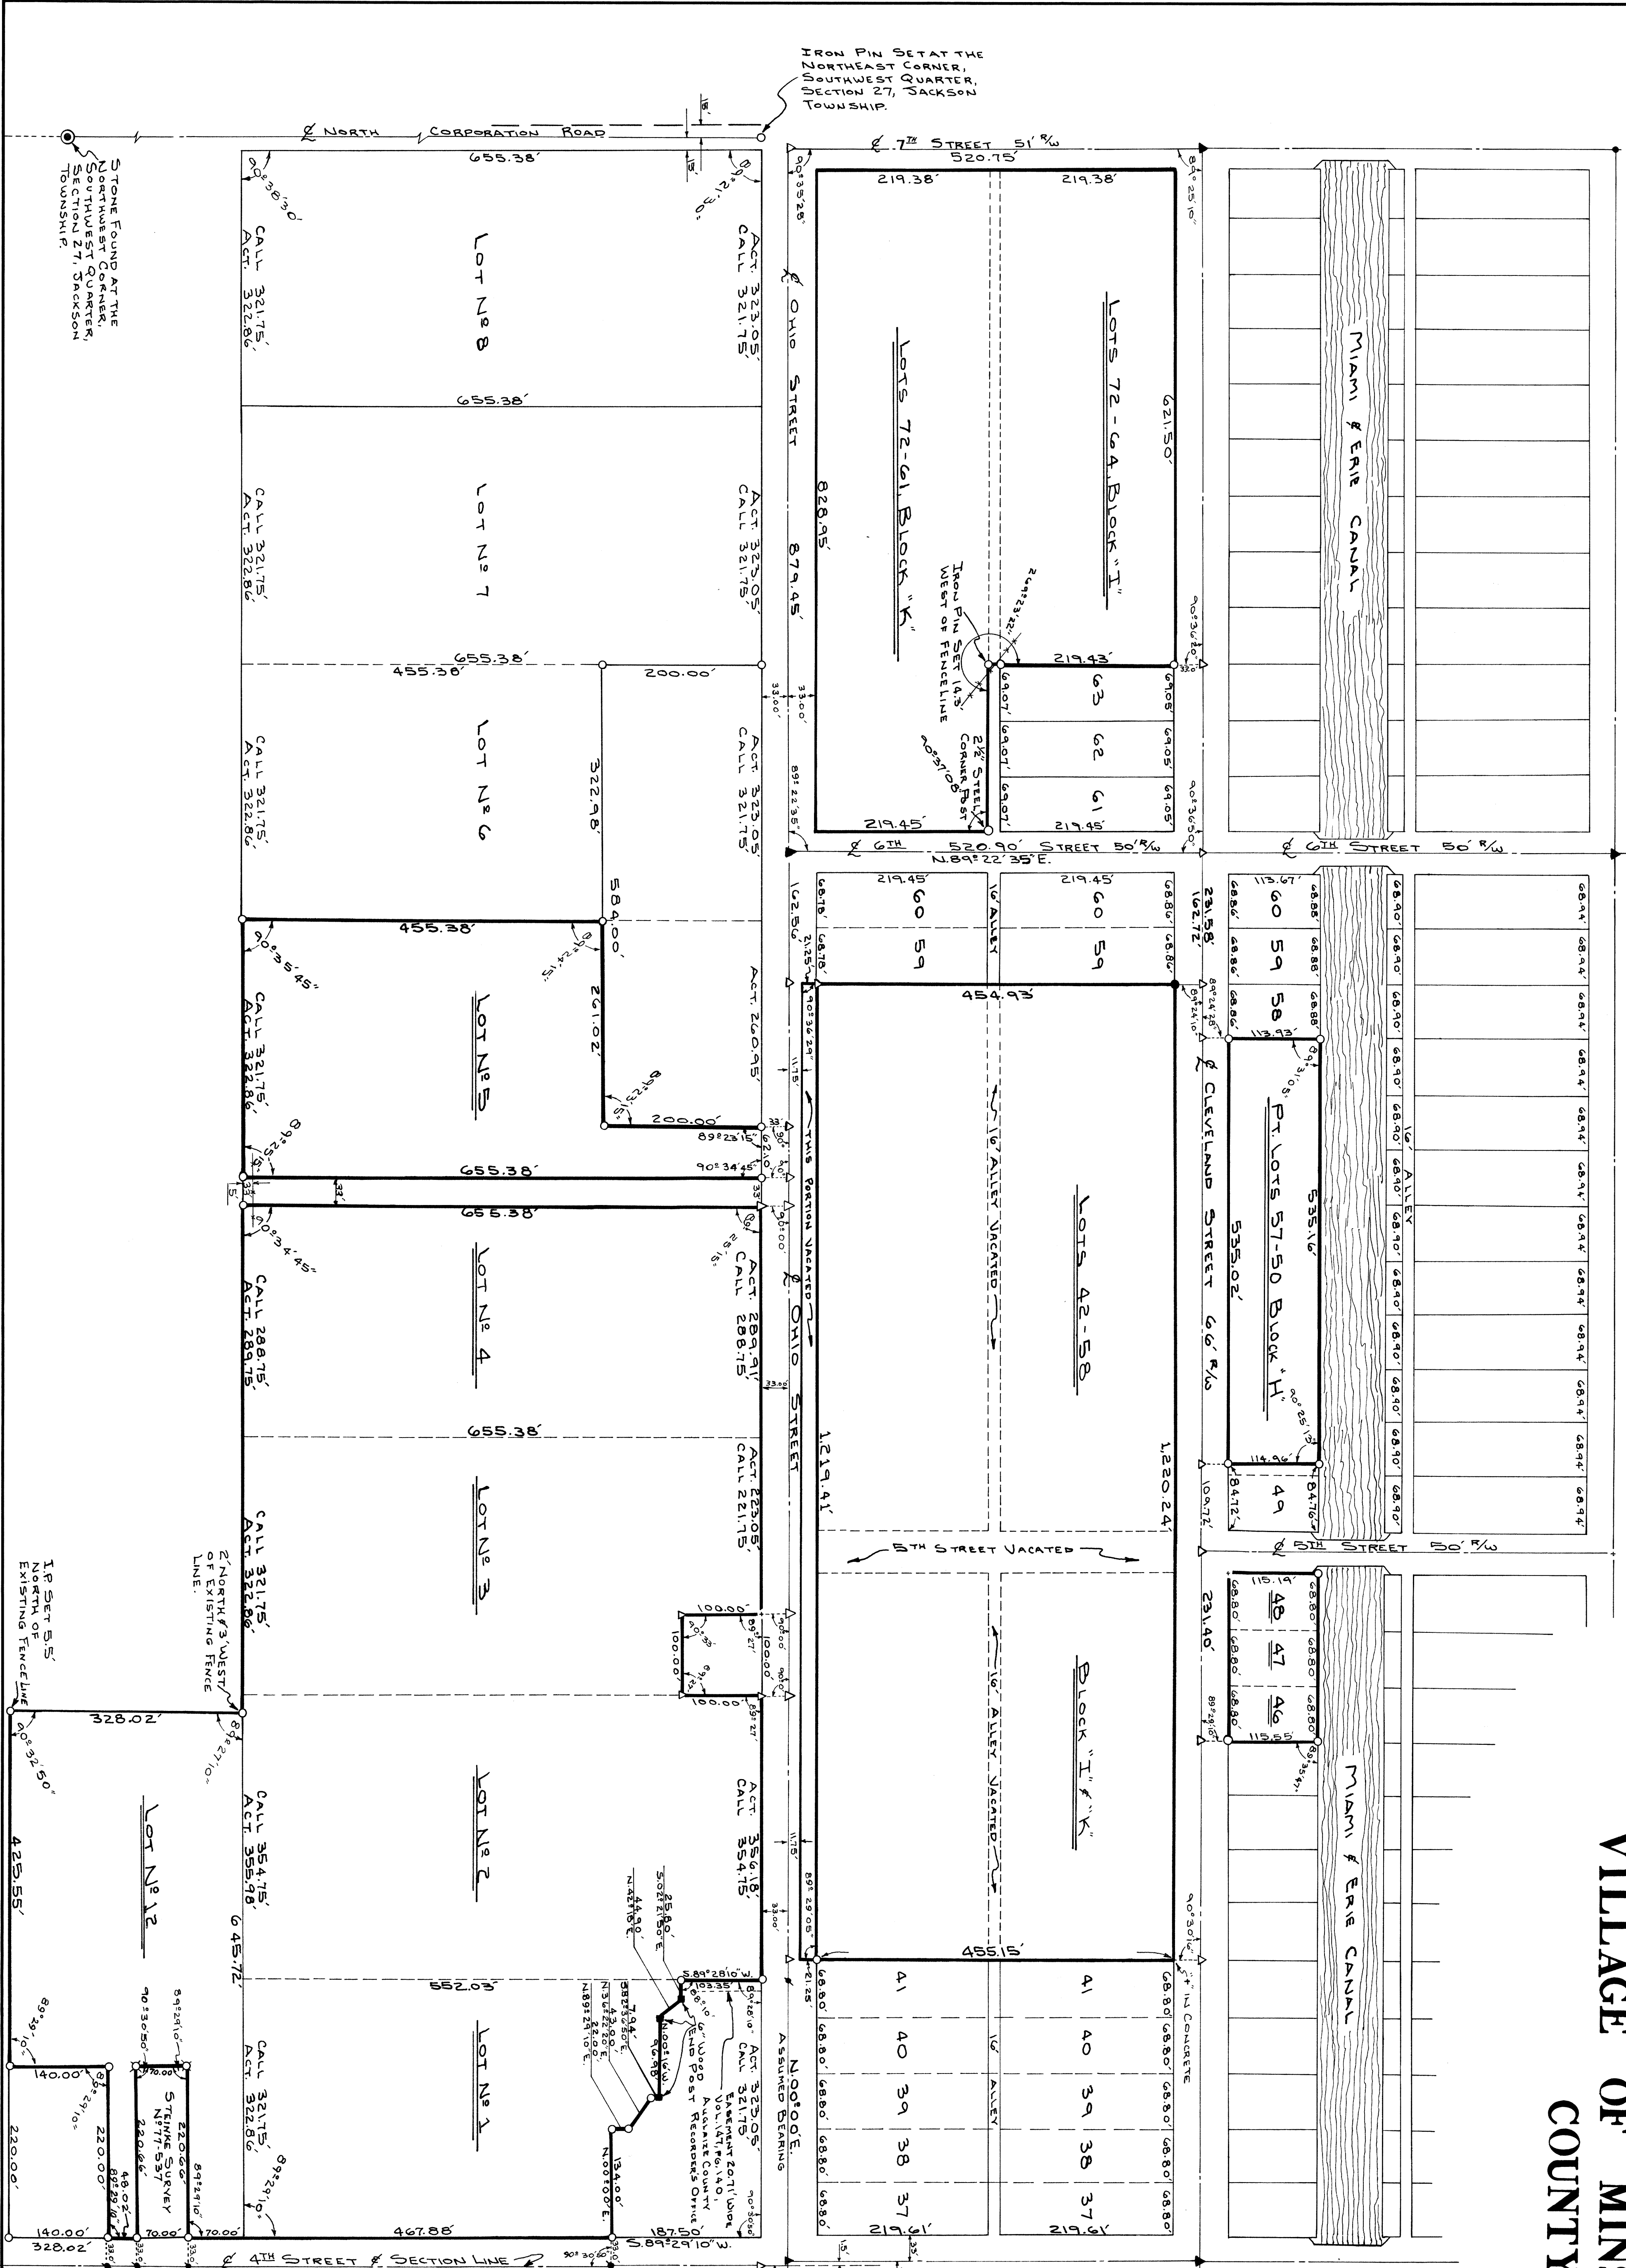


SURVEY FOR
MINSTER MACHINE CO.
VILLAGE OF MINSTER, AUGLAIZE
COUNTY, OHIO

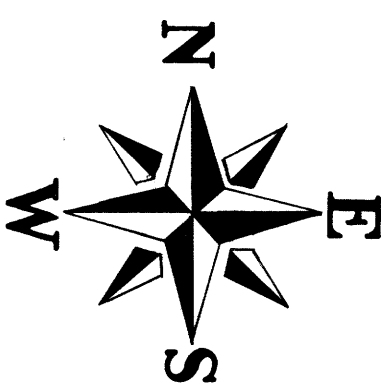

IRON PIN SET AT THE
NORTHEAST CORNER,
SECTION 27, JACKSON
TOWNSHIP.

STONE FOUND AT THE
SECTION 27, JACKSON
TOWNSHIP.

LEGEND
R.R. SPIKE SET
R.R. SPIKE FOUND
IRON PIN SET
IRON PIN FOUND
IRON PIPE FOUND
CHAINED IN CONCRETE
P.K. NAIL SET
FENCE LINE

The Shown Survey with Monumentation
was Completed by Me in 1984. All Lot
Dimensions were Prepared in Blocks "H",
"I" & "K" using Existing Monumentation.
All Lots in Subdivision of 500' x 1/4
Section 27, Jackson Township were Pa-
rated North-South Between Quarter
Section Lines as Shown. All East-
West Call Dimensions were Used as
Shown on Plat Book 1A, Page 111, Auglaize
County Recorder's Office, to Best Fit
Existing Lines of Occupation.

ATTEST: *Doug Reinhardt*
Doug Reinhardt
PROFESSIONAL SURVEYOR No. 6507
PROFESSIONAL ENGINEER No. 44670

TOLERANCES			
NO.	DATE	BY	REVISIONS
