
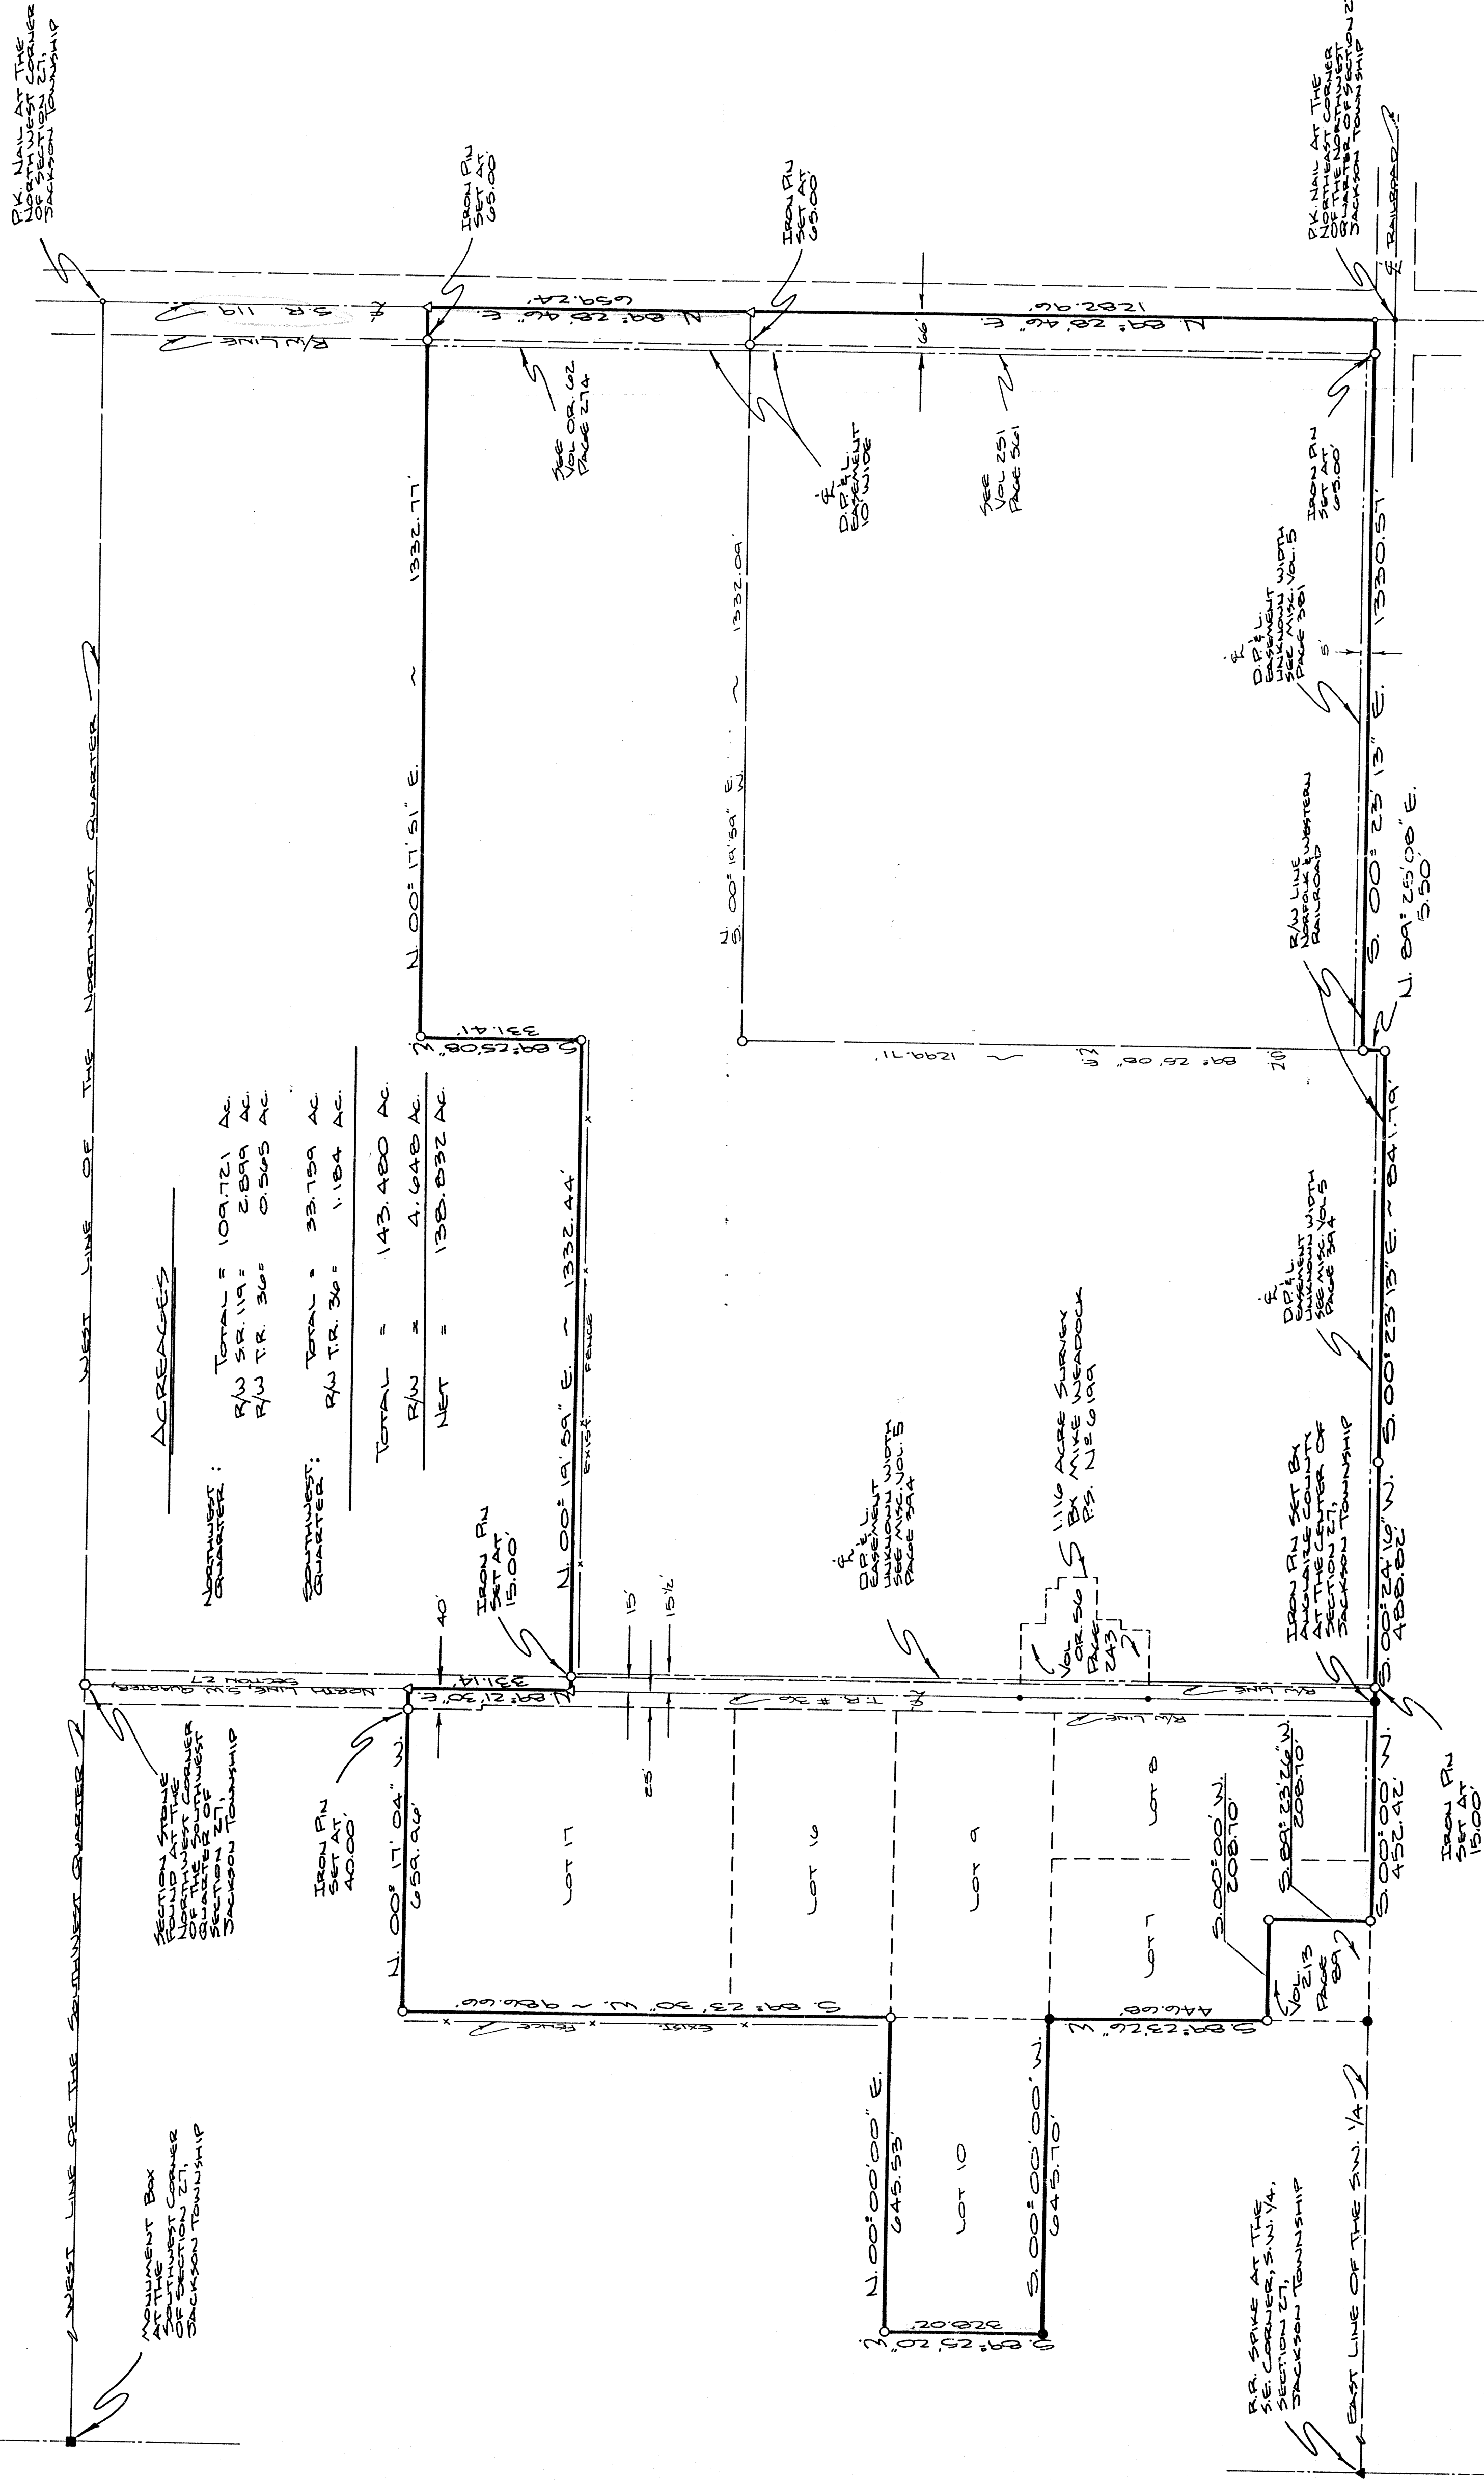


SURVEY FOR
THE VILLAGE OF MINSTER, OHIO
PART OF SECTION 27, JACKSON TOWNSHIP
T-7-S, R-4-E, AUGLAIZE COUNTY

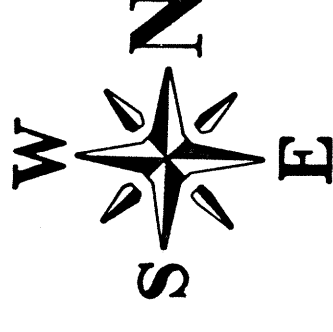


ACREAGES

Northwest Quarter:
Total = 109.721 Ac.
R/W S.R. 119 = 2.899 Ac.
R/W T.R. 36 = 0.505 Ac.
Southwest Quarter:
Total = 33.759 Ac.
R/W T.R. 36 = 1.184 Ac.

Total = 143.480 Ac.
R/W = 4.648 Ac.
Net = 138.832 Ac.

LOCATION PLAN

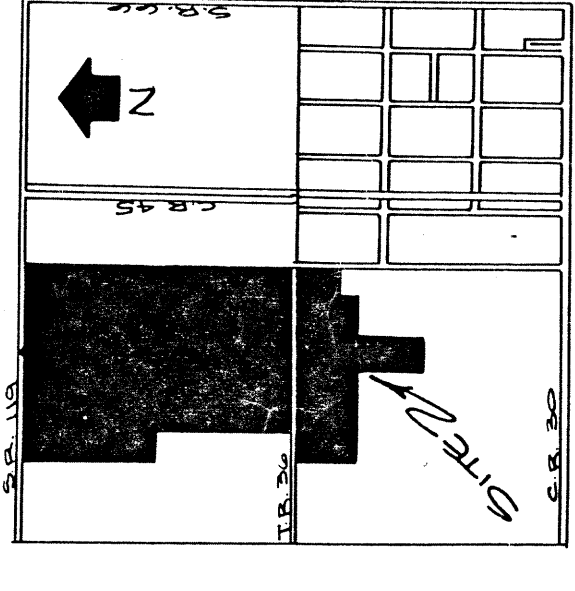


LEGEND

- MONUMENT BOX FOUND
- RAILROAD SPIKE SET
- RAILROAD SPIKE FOUND
- IRON PIN SET
- IRON PIN FOUND
- SECTION STONE FOUND
- P.K. NAIL FOUND
- P.K. NAIL SET


ATTEST:

JOHN W. SAUER
PROFESSIONAL SURVEYOR
No. 61020

NOT TO SCALE

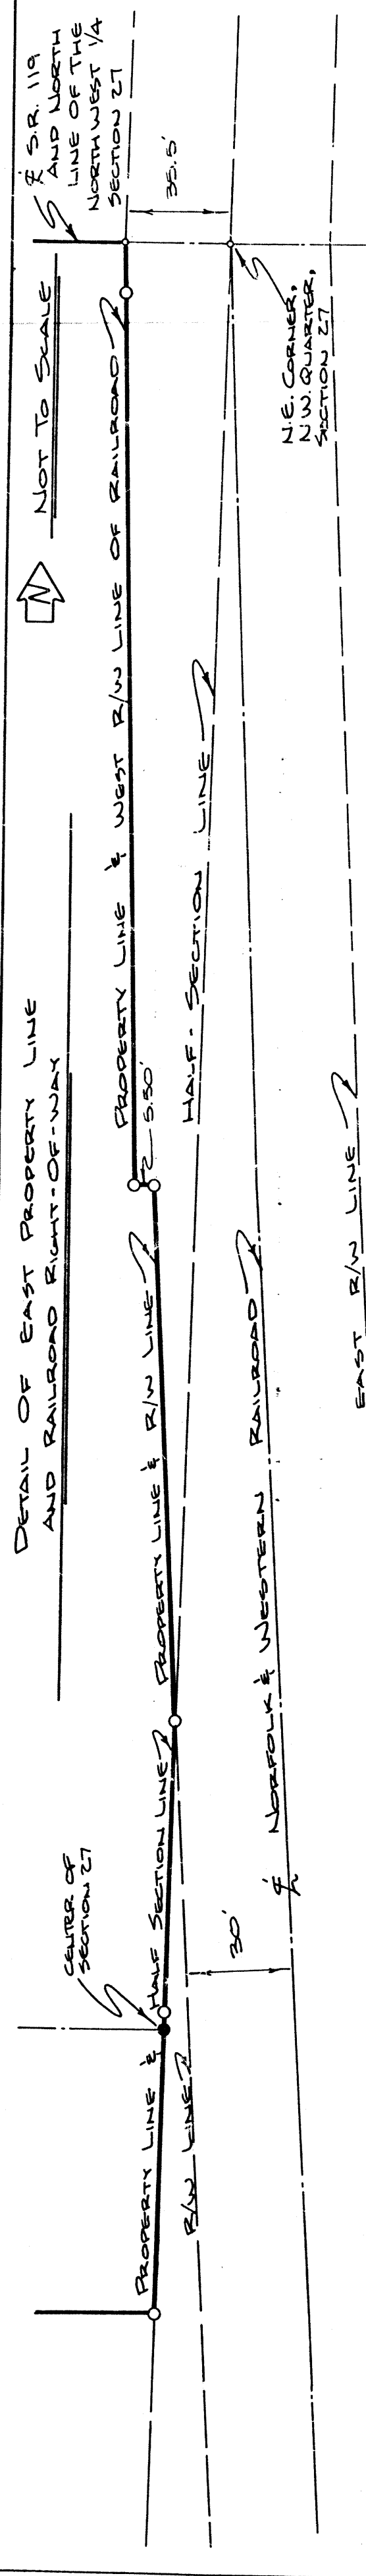

SCALE

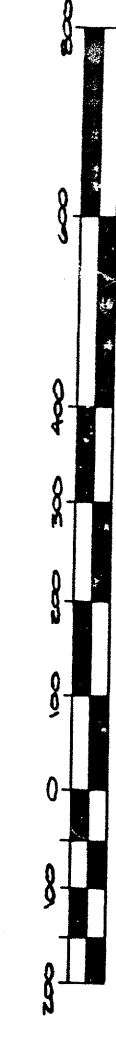

1" = 200'

TOLERANCES		REVISIONS		BY		DATE		VILLAGE OF MINSTER	
DETERMINED	NO.	1	1	1	1	1	1	1	1
FRACTIONAL	2	2	2	2	2	2	2	2	2
ANGULAR	3	3	3	3	3	3	3	3	3
LINEAL	4	4	4	4	4	4	4	4	4
AREA	5	5	5	5	5	5	5	5	5