

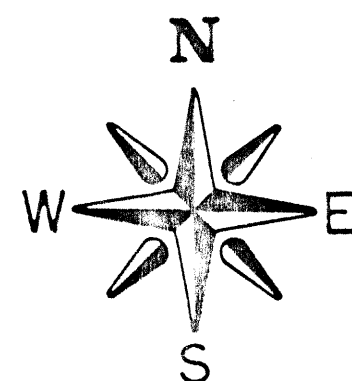


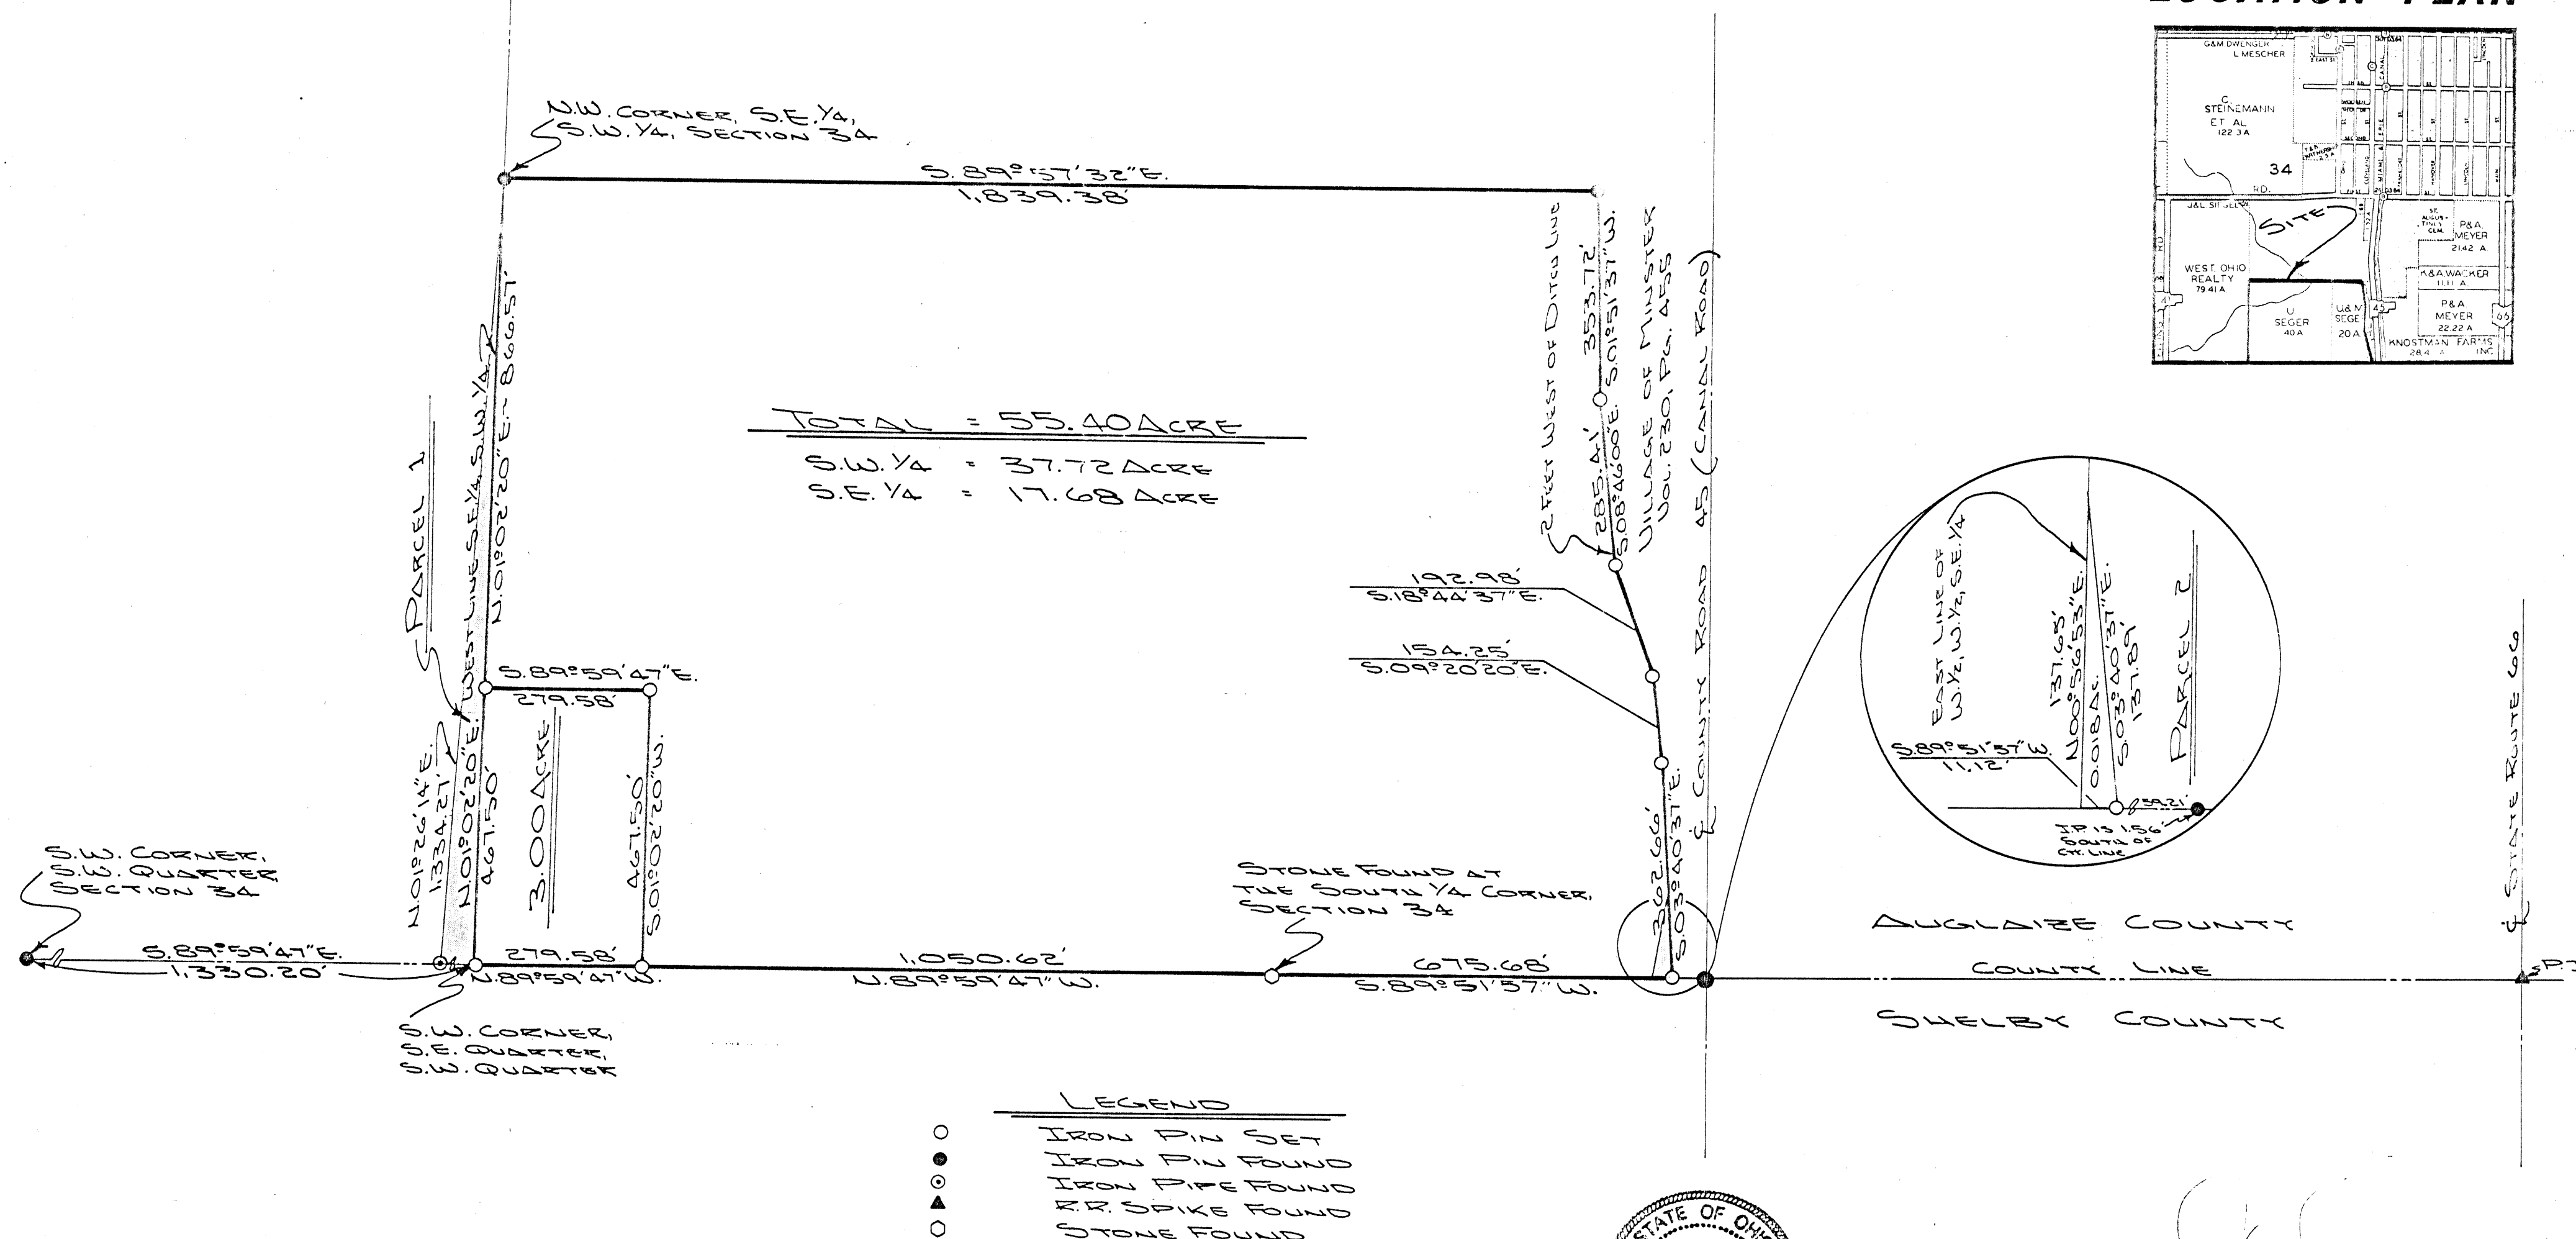

SURVEY FOR URBAN SEGER


PART OF THE S.W. 1/4 & S.E. 1/4
OF SECTION 34, T-7-S, R-4-E,
JACKSON TOWNSHIP, AUGLAIZE
COUNTY, OHIO.

LOCATION PLAN

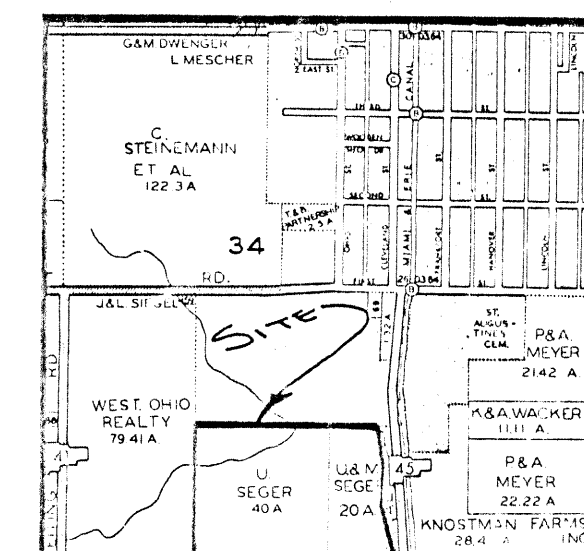


The total 55.40 acre description includes that part of the East half of the West half of the Southeast Quarter of Section 34, Jackson Township, lying 2 feet West of the ditch, as evidenced by Affidavit For Transfer as recorded in Volume 230, page 455, in the Auglaize County Recorder's Office, (Parcel No. 2). However, it does not include the 0.142 acre tract lying West of the West line of the Southeast Quarter of the Southwest Quarter of Section 34, as being presently occupied, (Parcel No. 1). It is this Surveyor's opinion that legal advice is recommended.

- LEGEND
- IRON PIN SET
 - IRON PIN FOUND
 - ⊙ IRON PIPE FOUND
 - ▲ RR SPIKE FOUND
 - STONE FOUND

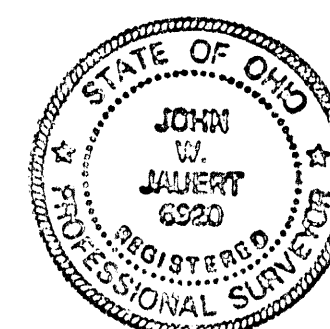

ATTEST: *John W. Janert*
JOHN W. JANERT
PROFESSIONAL
SURVEYOR NO. 6920

Janert
ASSOCIATES

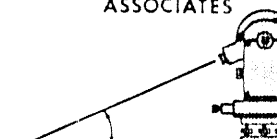

Surveying
AND LAND CONSULTING

RT. 3 BOX 449 WAPAKONETA, OHIO 45895
PH. (419) 738-8962

TOLERANCES (EXCEPT AS NOTED)	REVISIONS			DRAWN BY	SCALE	MATERIAL
	NO.	DATE	BY			
DECIMAL	1			J. JANERT	1"=200'	DRAWING NO.
FRACTIONAL	2					
ANGULAR	3			CHK'D	DATE	90-563
	4					
	5			TRACED	APP'D	

JAC-34-2