
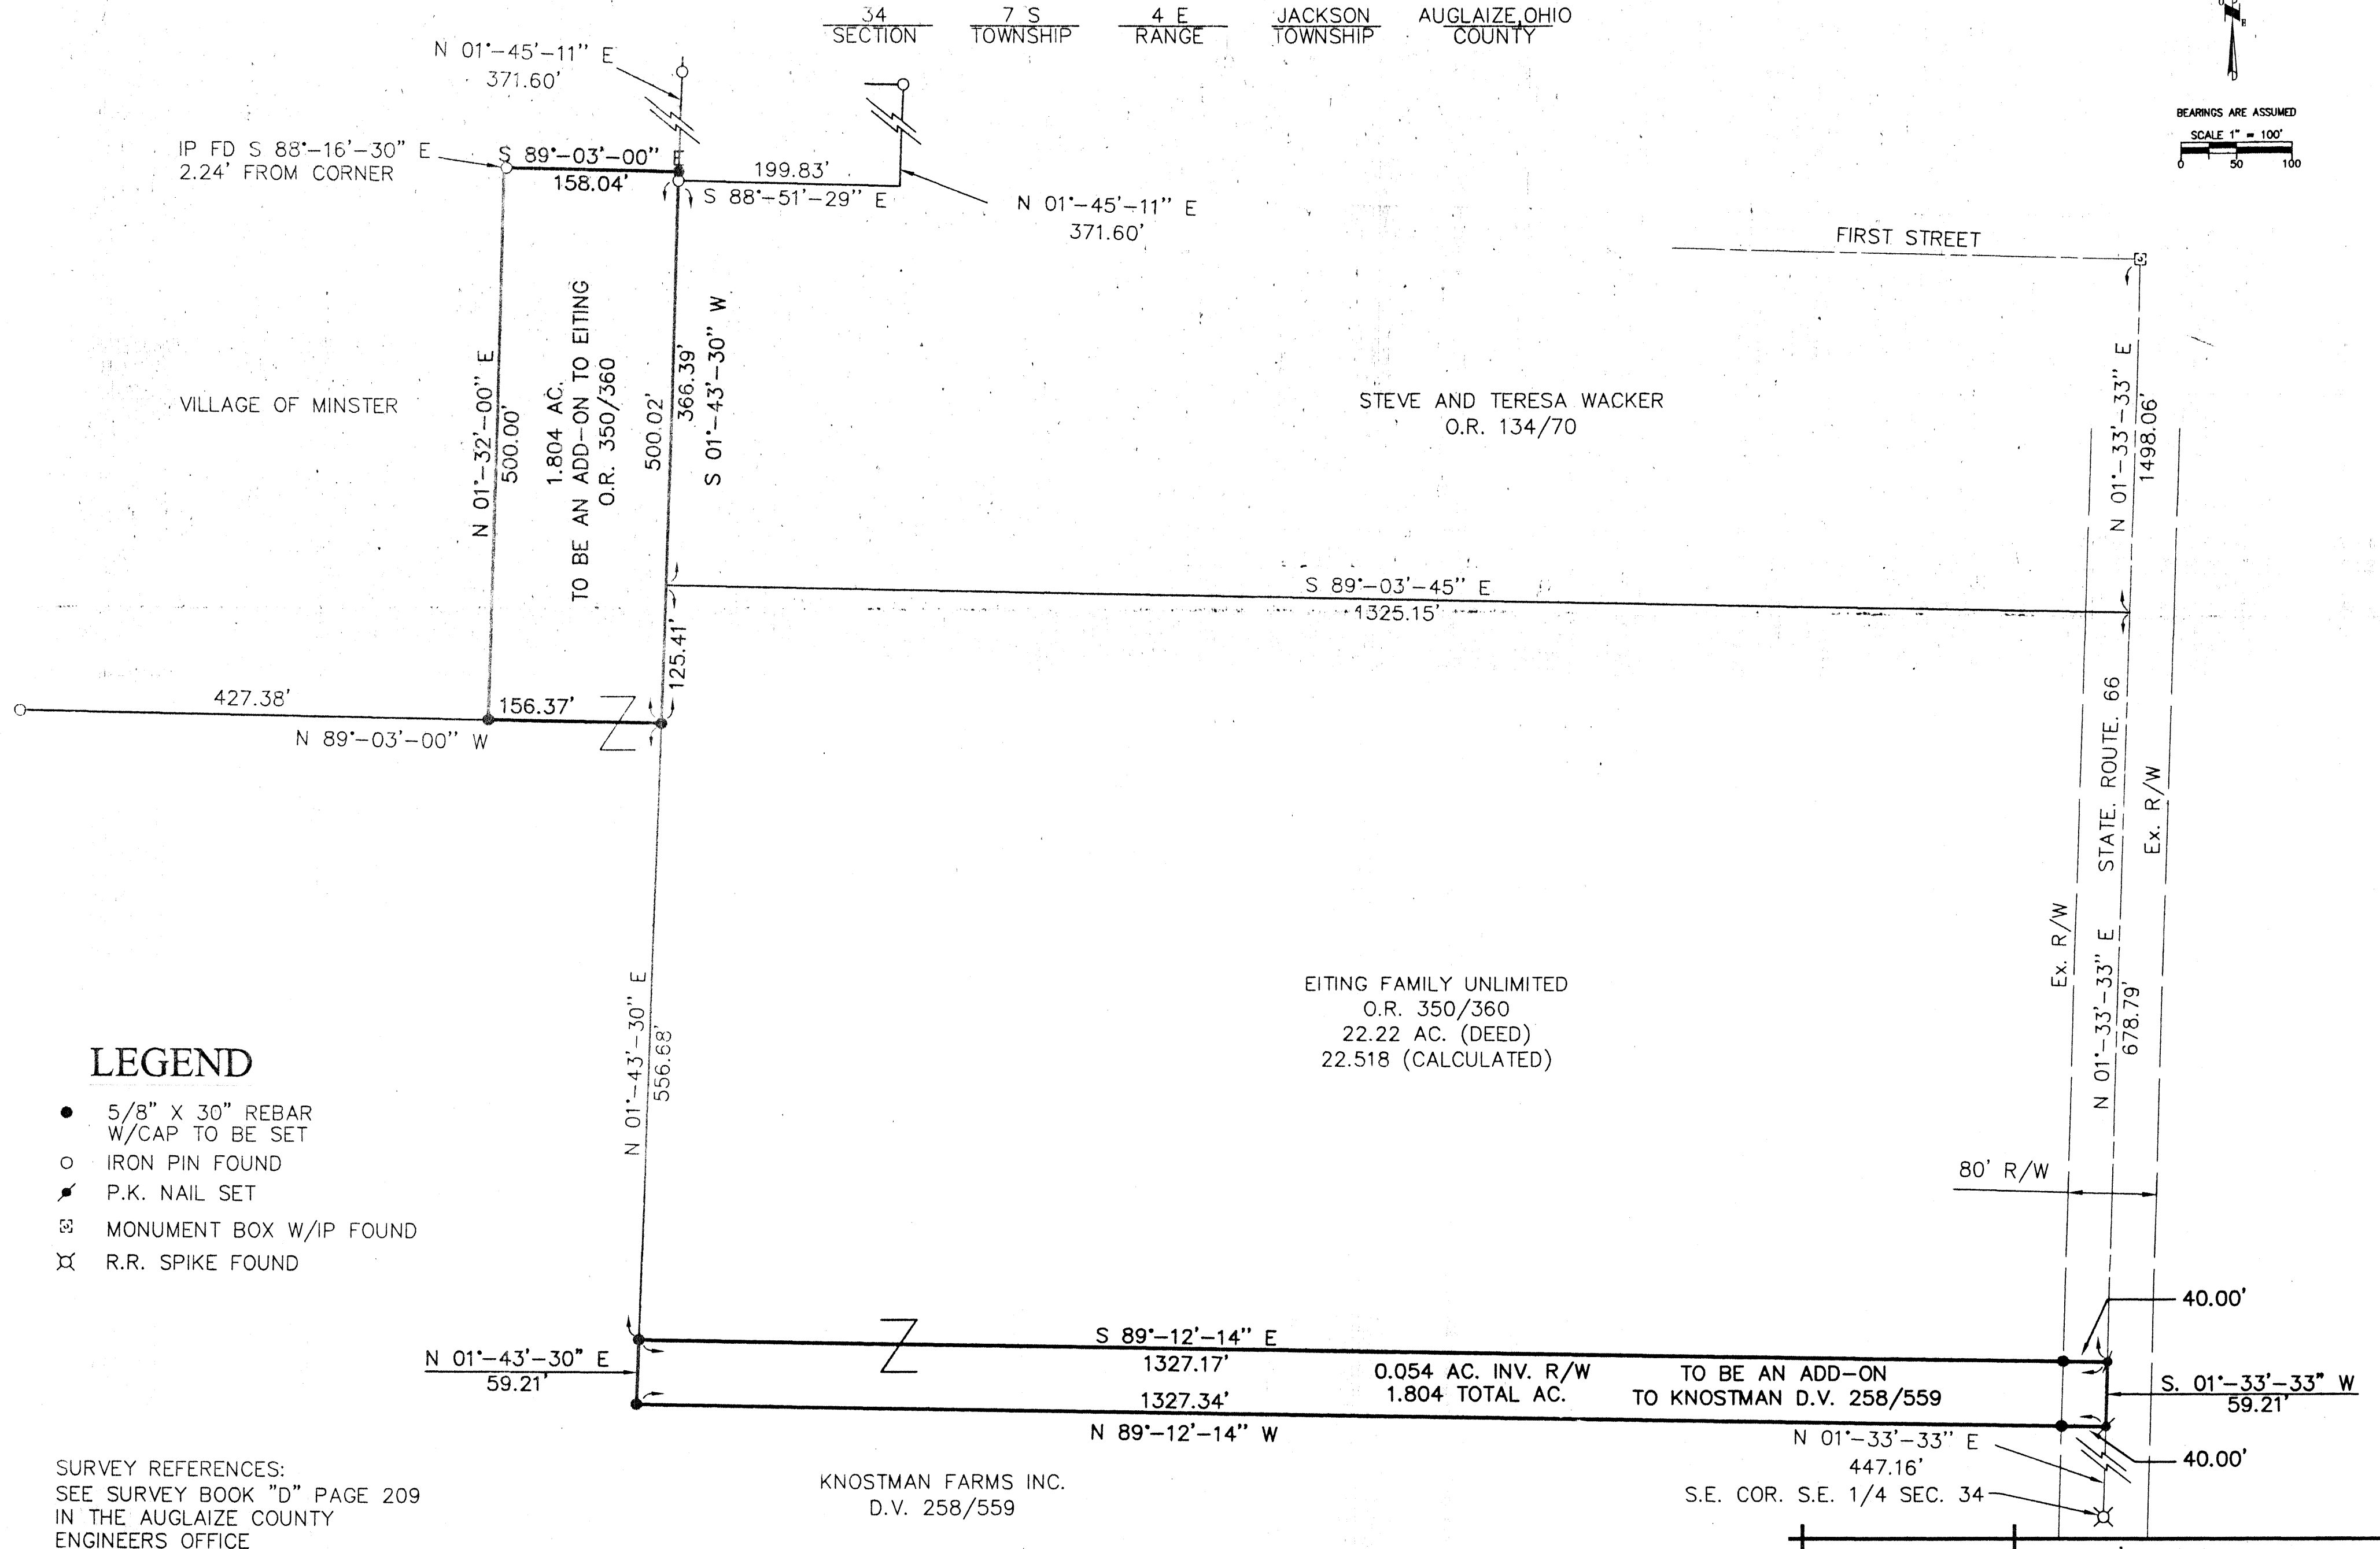


# EITING PLAT

SECTION 34 TOWNSHIP 7 S RANGE 4 E JACKSON TOWNSHIP AUGLAIZE, OHIO COUNTY

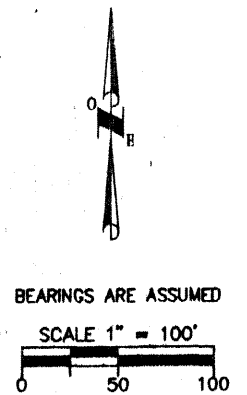

## LEGEND

- 5/8" X 30" REBAR  
W/CAP TO BE SET
- IRON PIN FOUND
- ✱ P.K. NAIL SET
- ☒ MONUMENT BOX W/IP FOUND
- ✱ R.R. SPIKE FOUND


SURVEY REFERENCES:  
SEE SURVEY BOOK "D" PAGE 209  
IN THE AUGLAIZE COUNTY  
ENGINEERS OFFICE

EITING FAMILY UNLIMITED  
O.R. 350/360  
22.22 AC. (DEED)  
22.518 (CALCULATED)

KNOTSMAN FARMS INC.  
D.V. 258/559

Thomas L. Coverstone  
THOMAS L. COVERSTONE, P.S. #7100

4/30/99  
DATE

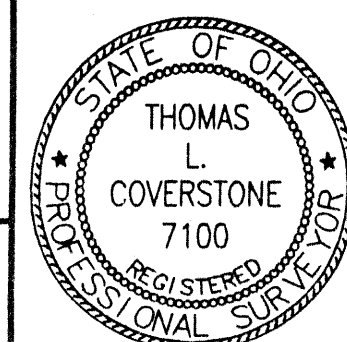

**CHOICE ONE ENGINEERING**  
the choice that exceeds ...  
440 HOEWISHER ROAD  
SIDNEY, OHIO 45365  
(937) 497-0200 • FAX (937) 497-0300  
www.choiceoneengineering.com

|                   |                  |                         |
|-------------------|------------------|-------------------------|
| date:<br>04-30-99 | drawn by:<br>jmk | job number:<br>AUJA9903 |
|-------------------|------------------|-------------------------|

JAC-34-3