


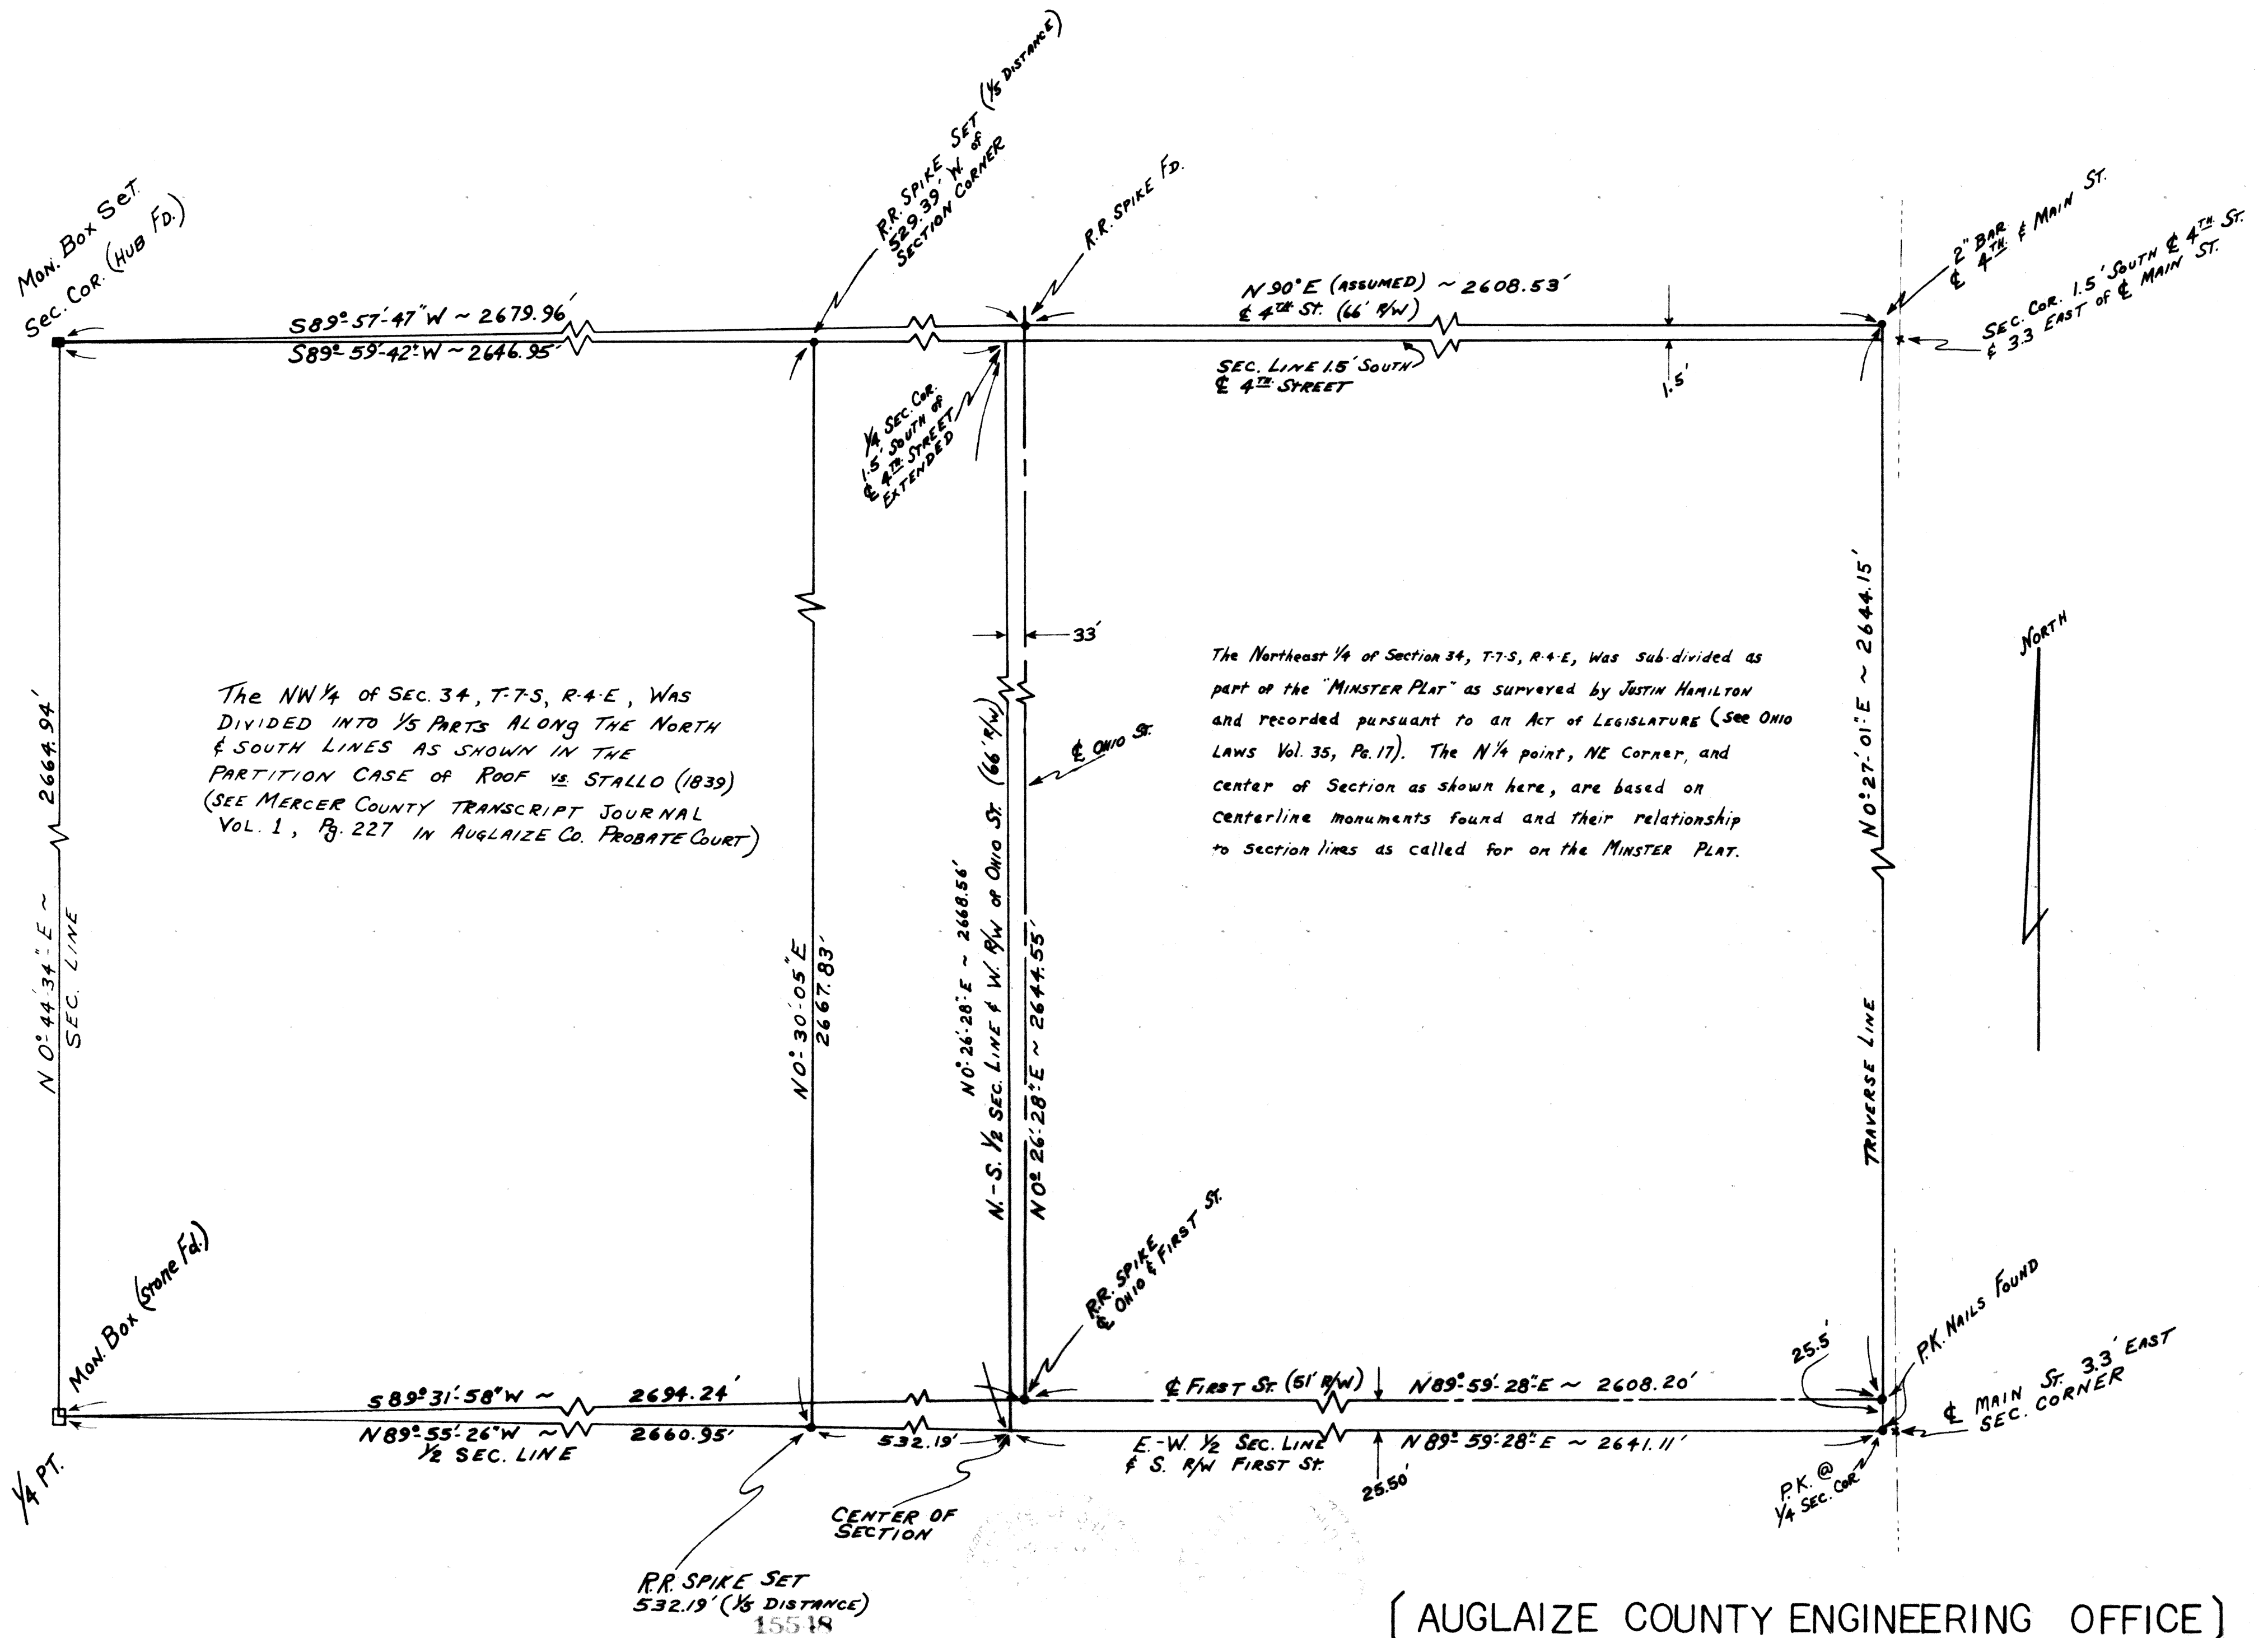

The NW 1/4 of SEC. 34, T-7-S, R-4-E, WAS DIVIDED INTO 1/5 PARTS ALONG THE NORTH & SOUTH LINES AS SHOWN IN THE PARTITION CASE OF ROOF vs STALLO (1839) (SEE MERCER COUNTY TRANSCRIPT JOURNAL VOL. 1, Pg. 227 IN AUGLAIZE CO. PROBATE COURT)

The Northeast 1/4 of Section 34, T-7-S, R-4-E, Was sub-divided as part of the "MINSTER PLAT" as surveyed by JUSTIN HAMILTON and recorded pursuant to an Act of LEGISLATURE (See OHIO LAWS Vol. 35, Pg. 17). The N 1/4 point, NE Corner, and center of Section as shown here, are based on centerline monuments found and their relationship to section lines as called for on the MINSTER PLAT.

(AUGLAIZE COUNTY ENGINEERING OFFICE)

RR SPIKE SET
532.19' (1/5 DISTANCE)
15518

July 17 84
10 10
July 17 84
Place A 273

Douglas Reinhart
DOUGLAS REINHART
AUGLAIZE COUNTY ENGR.
REG. SURVEYOR #6507
REG. ENGINEER #44670

TOLERANCES (EXCEPT AS NOTED)	REVISIONS			N 1/2 SECTION 34 T-7-S, R-4-E JACKSON TWP.		
	NO	DATE	BY			
	1			DRAWN BY	SCALE	MATERIAL
	2			CHK'D	DATE	DRAWING NO.
	3			TRACED	APP'D	

JAC-34-4