




PRECISION STRIP INC.
VILLAGE OF MINSTER, PART OF SECTION 34, JACKSON
TOWNSHIP, AUGLAIZE COUNTY, OHIO.

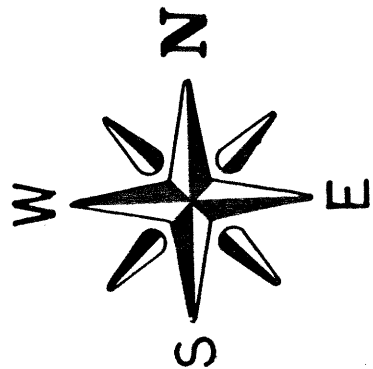



LOCATION PLAN

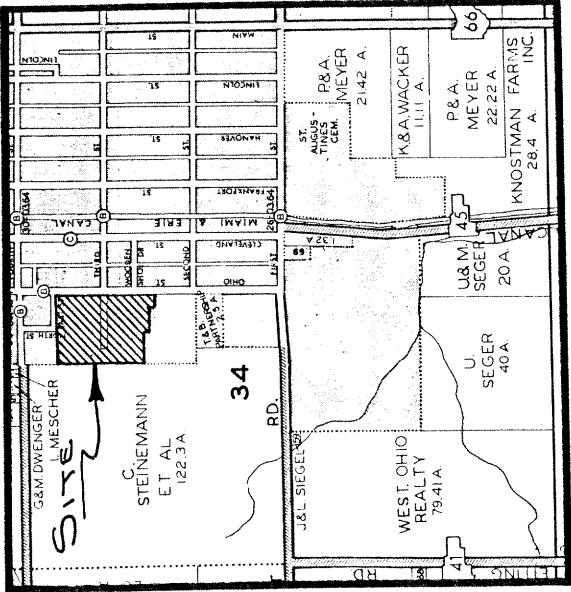

SECTION 34, JACKSON TOWNSHIP

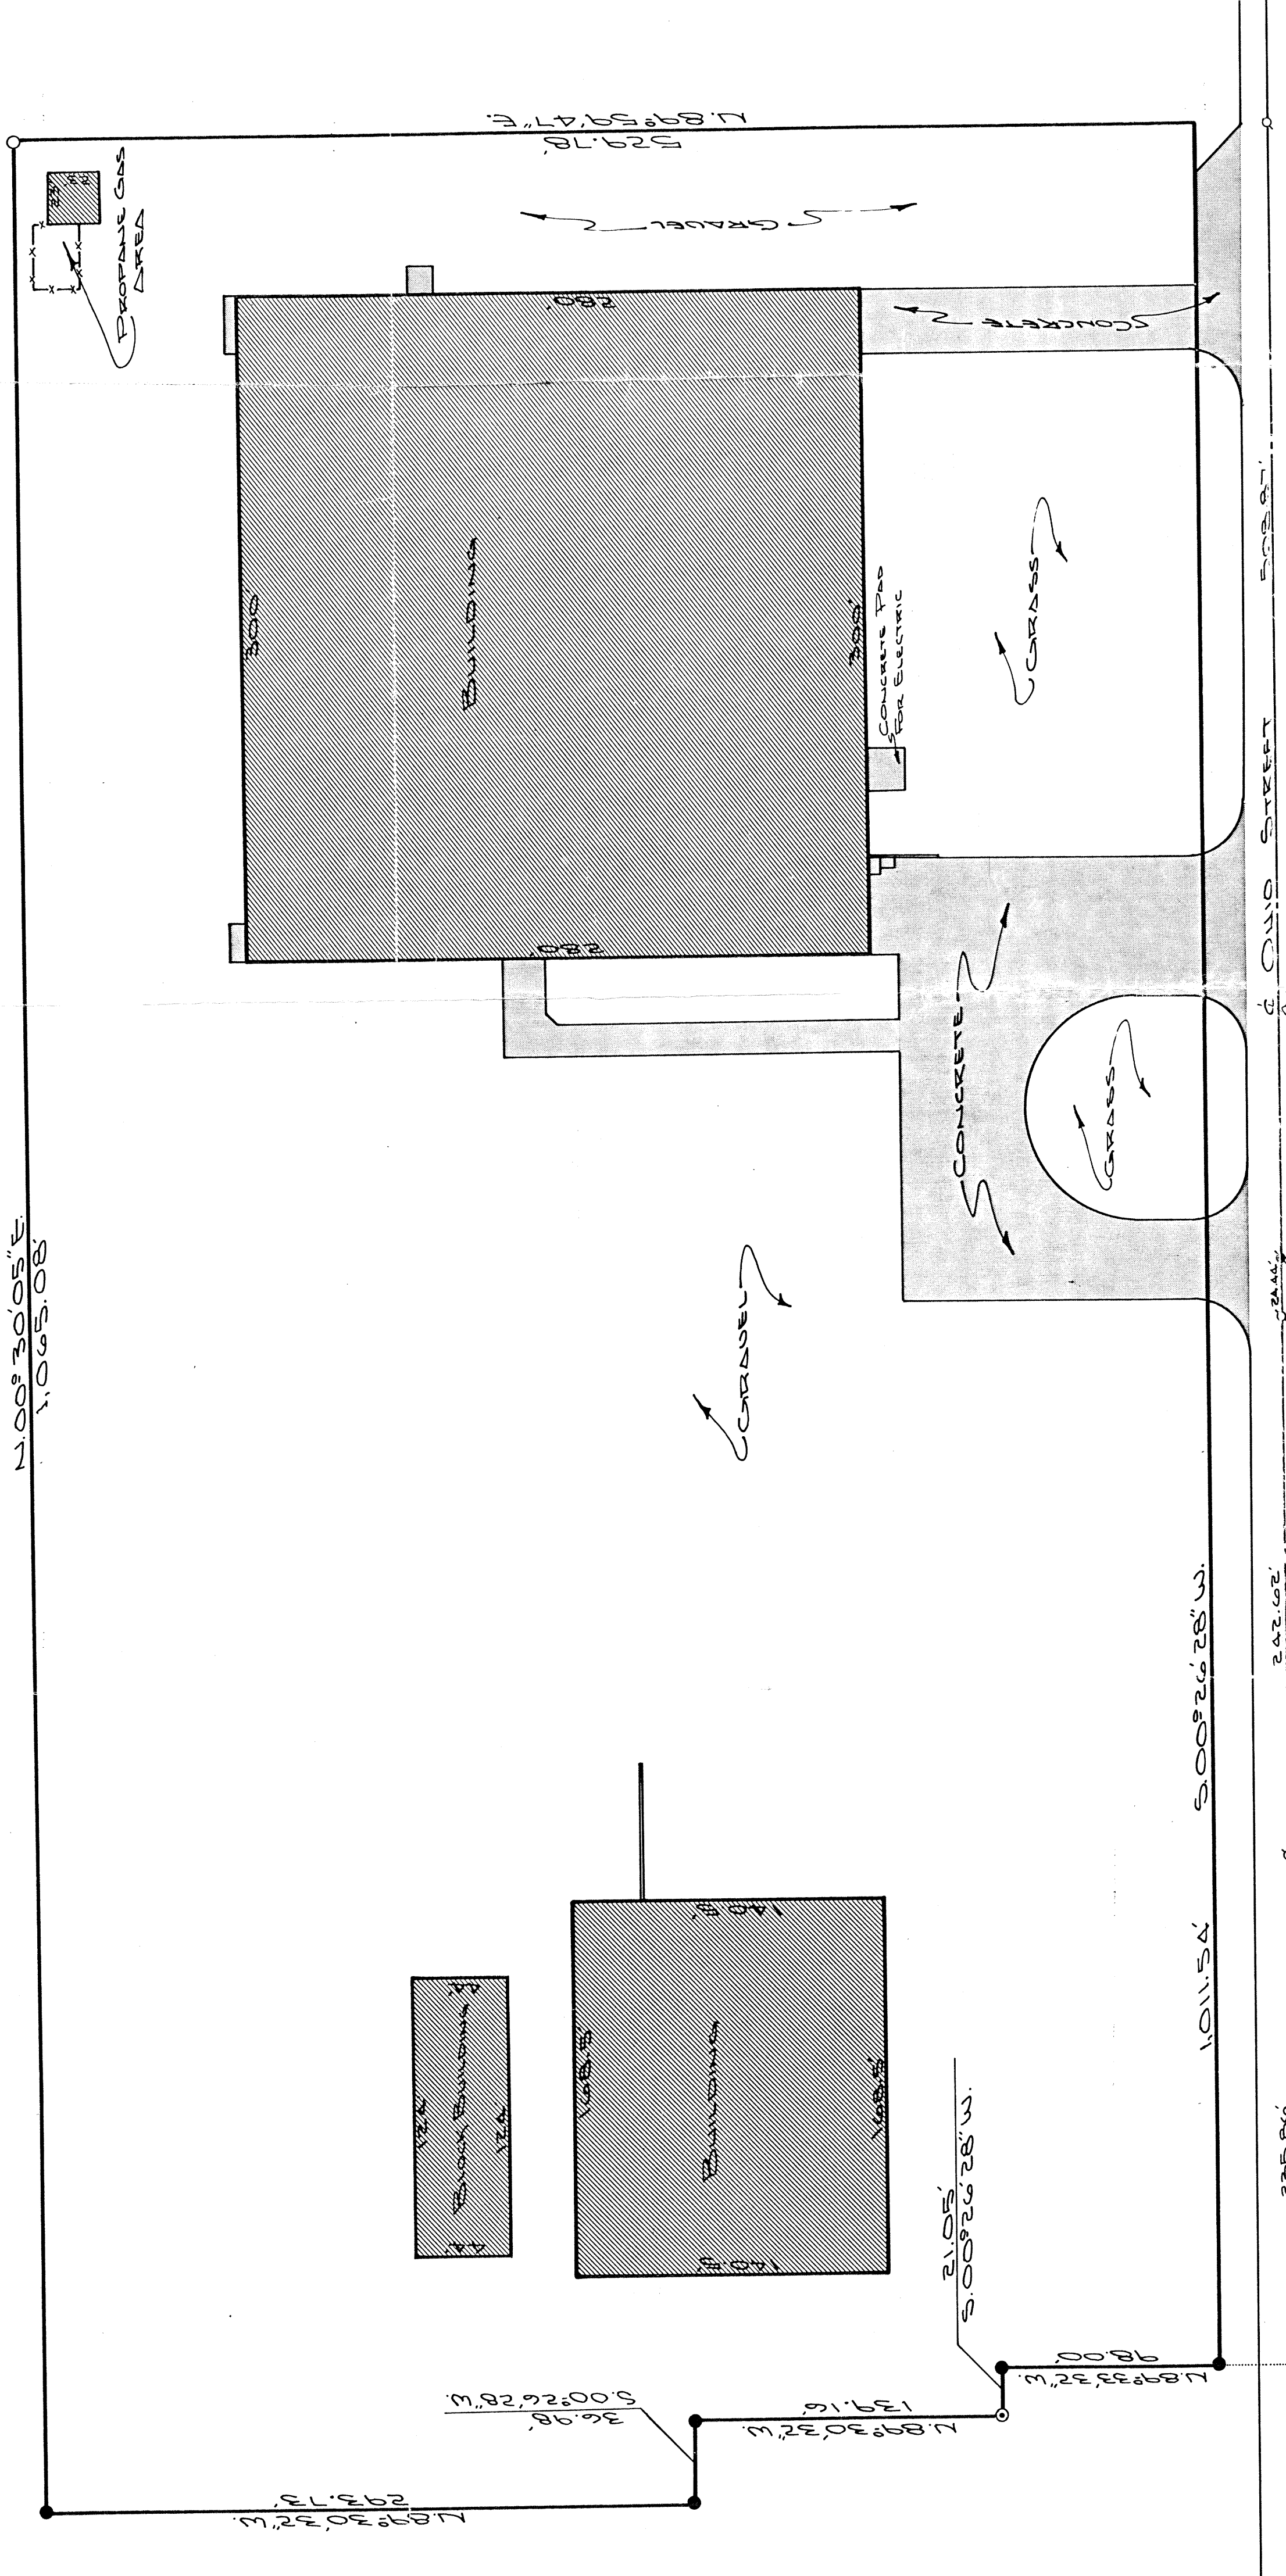

- LEGEND
- IRON PIN SET
 - IRON PIN FOUND
 - IRON PIPE FOUND
 - IRON PIPE SET
 - IRON PIPE FOUND

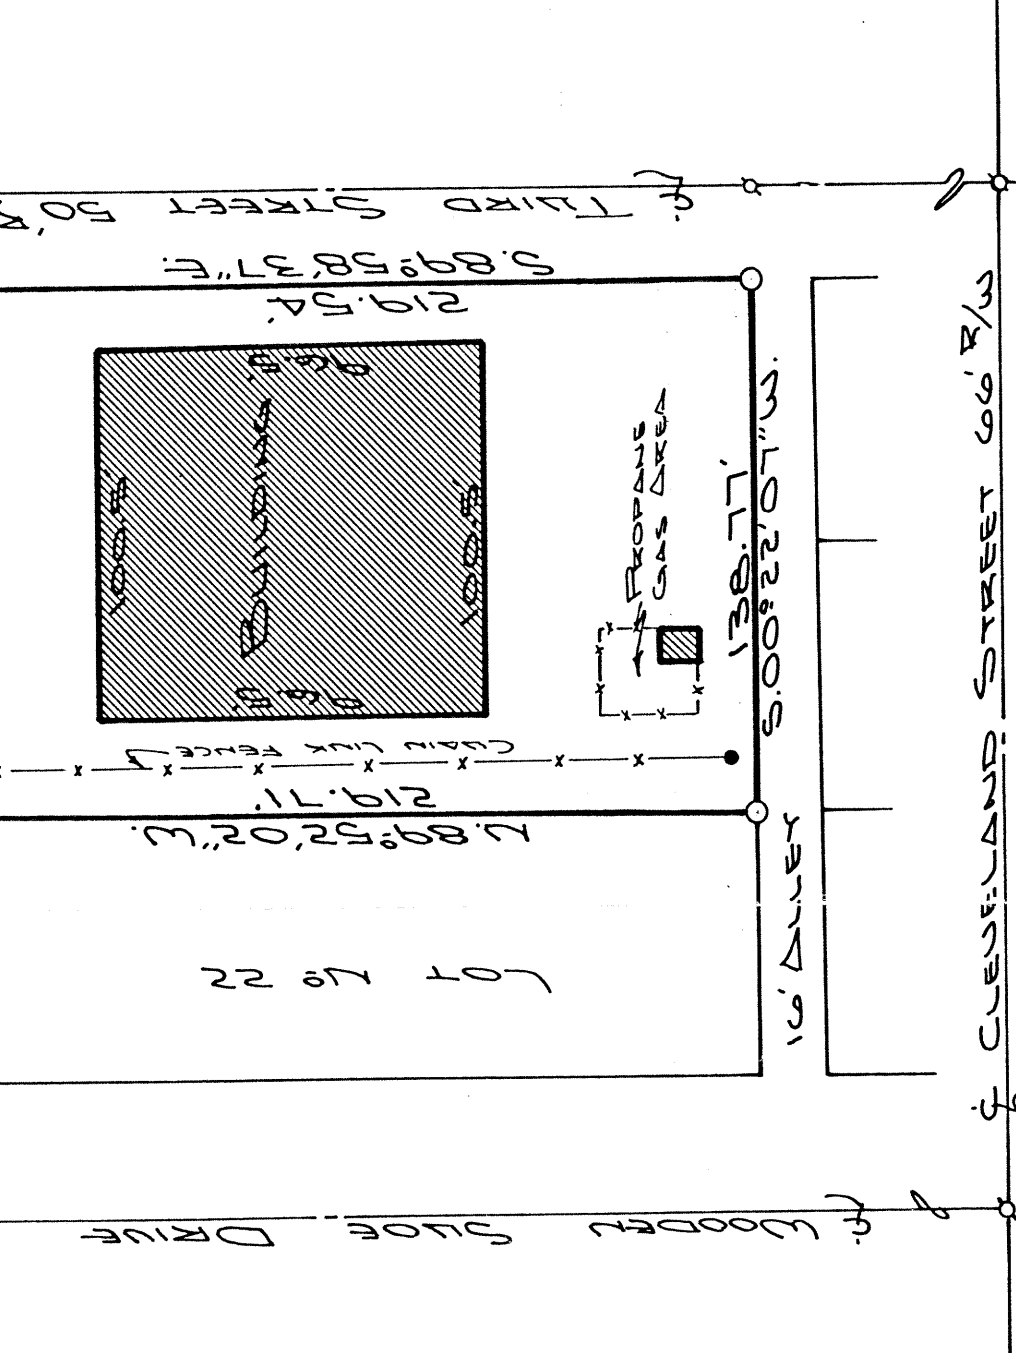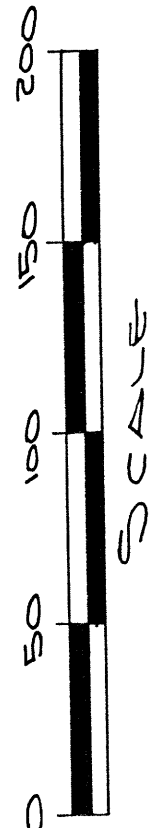


SURVEYOR'S DESCRIPTION

The following described tract of land is part of Lots No. 19, 20, 21, 22, 23, 24, 25, and part of Lot No. 26 in the Anthony Meyers Addition to the Village of Minster and Lot No. 1, Lot No. 2 and part of Lot No. 3 of the Subdivided East Part of the Northwest Quarter of Section 34, Town 7 South, Range 4 East, Jackson Township, Auglaize County, Ohio and is more particularly described as follows:

The PLACE OF BEGINNING is at the Northeast corner of Lot No. 19 of the Anthony Meyers Addition to the Village of Minster; thence S. 00° 26' 28" W. along the West right-of-way line of Ohio Street, a distance of 1,011.54 feet to an iron pin found; thence N. 89° 33' 32" W. a distance of 98.00 feet to an iron pin found; thence S. 00° 26' 28" W. a distance of 21.05 feet to an iron pipe found; thence N. 89° 30' 32" W. a distance of 139.16 feet to an iron pin found; thence S. 00° 26' 28" W. a distance of 36.98 feet to an iron pin found; thence N. 89° 30' 32" W. a distance of 293.73 feet to an iron pin found; thence S. 00° 30' 05" E. a distance of 1,065.08 feet to an iron pin set; thence N. 89° 59' 47" E. a distance of 529.78 feet to the Northeast corner of Lot No. 19 of the Anthony Meyers Addition to the Village of Minster which was the true PLACE OF BEGINNING.

Containing in all 12.74 acre, being subject to all legal easements, restrictions and reservations, if any, of record or in use on said premises. This plat is recorded in Survey Book "11", page 562, in the Auglaize County Engineer's Office.

ATTEST: John M. Jauert
Professional Surveyor No. 6920

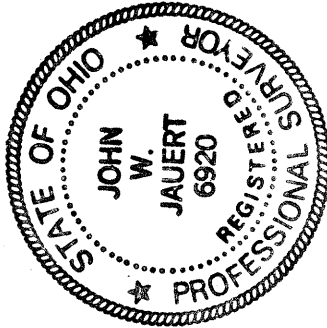

Jauert Surveying
AND LAND CONSULTING
RT. 3 BOX 449 WAPAKONETA, OHIO 43885
PH. (614) 738-9921

TOLERANCES (EXCEPT AS NOTED)	REVISIONS		NO.	DATE	BY
	DECIMAL	FRACTIONAL			
±	1	2	1		
±	3	4	2		
±	5	6	3		
±	7	8	4		
±	9	10	5		

DRAWN BY: J. J. J. DATE: 10/15/00 SCALE: 1"=50' MATERIAL: 20'x30' DRAWING NO: 20509