

RALPH LARGER SUBDIVISION

VILLAGE OF MINSTER AUGLAIZE COUNTY, OHIO

PART OF THE N.E. QTR. OF SECTION 35, TOWN-7, RANGE-4E, JACKSON TOWNSHIP

RECORDER OF AUGLAIZE COUNTY

STATE OF OHIO, AUGLAIZE COUNTY, S.S.
RECEIVED FOR RECORDING, THIS DAY
OF 19. . . . AT
. . . . M O'CLOCK, AND RECORDED IN PLAT
CABINET ON SLIDE

AUGLAIZE COUNTY RECORDER

AUDITOR OF AUGLAIZE COUNTY

I HEREBY CERTIFY THAT THE LAND
DESCRIBED BY THIS PLAT TRANSFERRED ON
THIS DAY OF, 19. . . .

AUGLAIZE COUNTY AUDITOR

PLANNING COMMISSION APPROVAL

THIS PLAT HAS BEEN INSPECTED AND APPROVED
BY US THIS 15 DAY OF Dec, 1990.

Mark B. Studebaker
SECRETARY-PLANNING COMMISSION

KOESTER
208/795

DEDICATION

WE THE UNDERSIGNED OWNERS OF THE LAND PLATTED HEREON,
DO HEREBY DEDICATE TO THE PUBLIC USE FOREVER THE PROPOSED
STREET RIGHT-OF-WAY AND UTILITY EASEMENTS AS SHOWN.

WITNESS

OWNER

WITNESS


OWNER

ACKNOWLEDGEMENT

STATE OF OHIO, AUGLAIZE COUNTY, SS
BE IT REMEMBERED THAT ON THIS DAY OF
19. . . . BEFORE ME, A NOTARY PUBLIC IN AND FOR SAID STATE
AND COUNTY, CAME PERSONALLY THE OWNERS OF THE LAND
PLATTED HEREON, AND I HEREBY ACKNOWLEDGED THEIR SIGNING
TO BE A VOLUNTARY ACT AND DEED FOR THE PURPOSE HEREIN
STATED.


IN TESTIMONY WHEREOF I HAVE SUBSCRIBED MY NAME AND
AFFIXED MY NOTARY SEAL THIS DAY OF, 19. . . .
MY COMMISSION EXPIRES

NOTARY PUBLIC

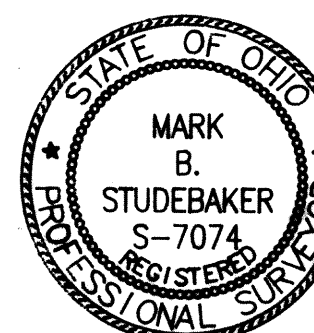

WORL & Associates, Inc.
Consulting Engineers & Surveyors
1067 Fairington Drive - Sidney, Ohio 45365
(513) 492-7636 - FAX (513) 498-5155


JOB No.	89240.01
DRAWN BY	KLR
DATE	DECEMBER 1990
SHEET	1 OF 1

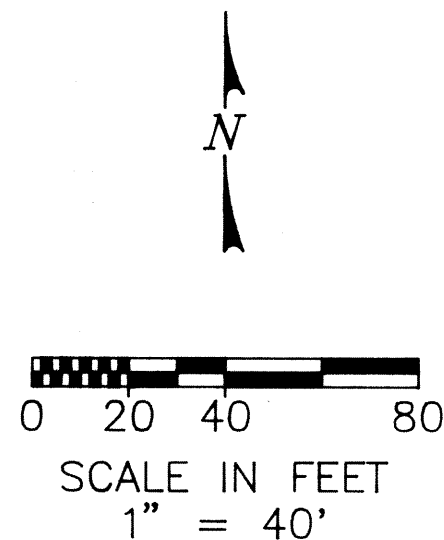

LEGEND

- R.R. SPIKE FOUND
- P.K. NAIL FOUND
- P.K. NAIL SET
- I.P. FOUND
- I.P. SET

BEARINGS BASED ON
N 0°-26'-31" E; MAIN ST.,
OF THE VILLAGE OF MINSTER
FROM FIRST TO FOURTH STREET.

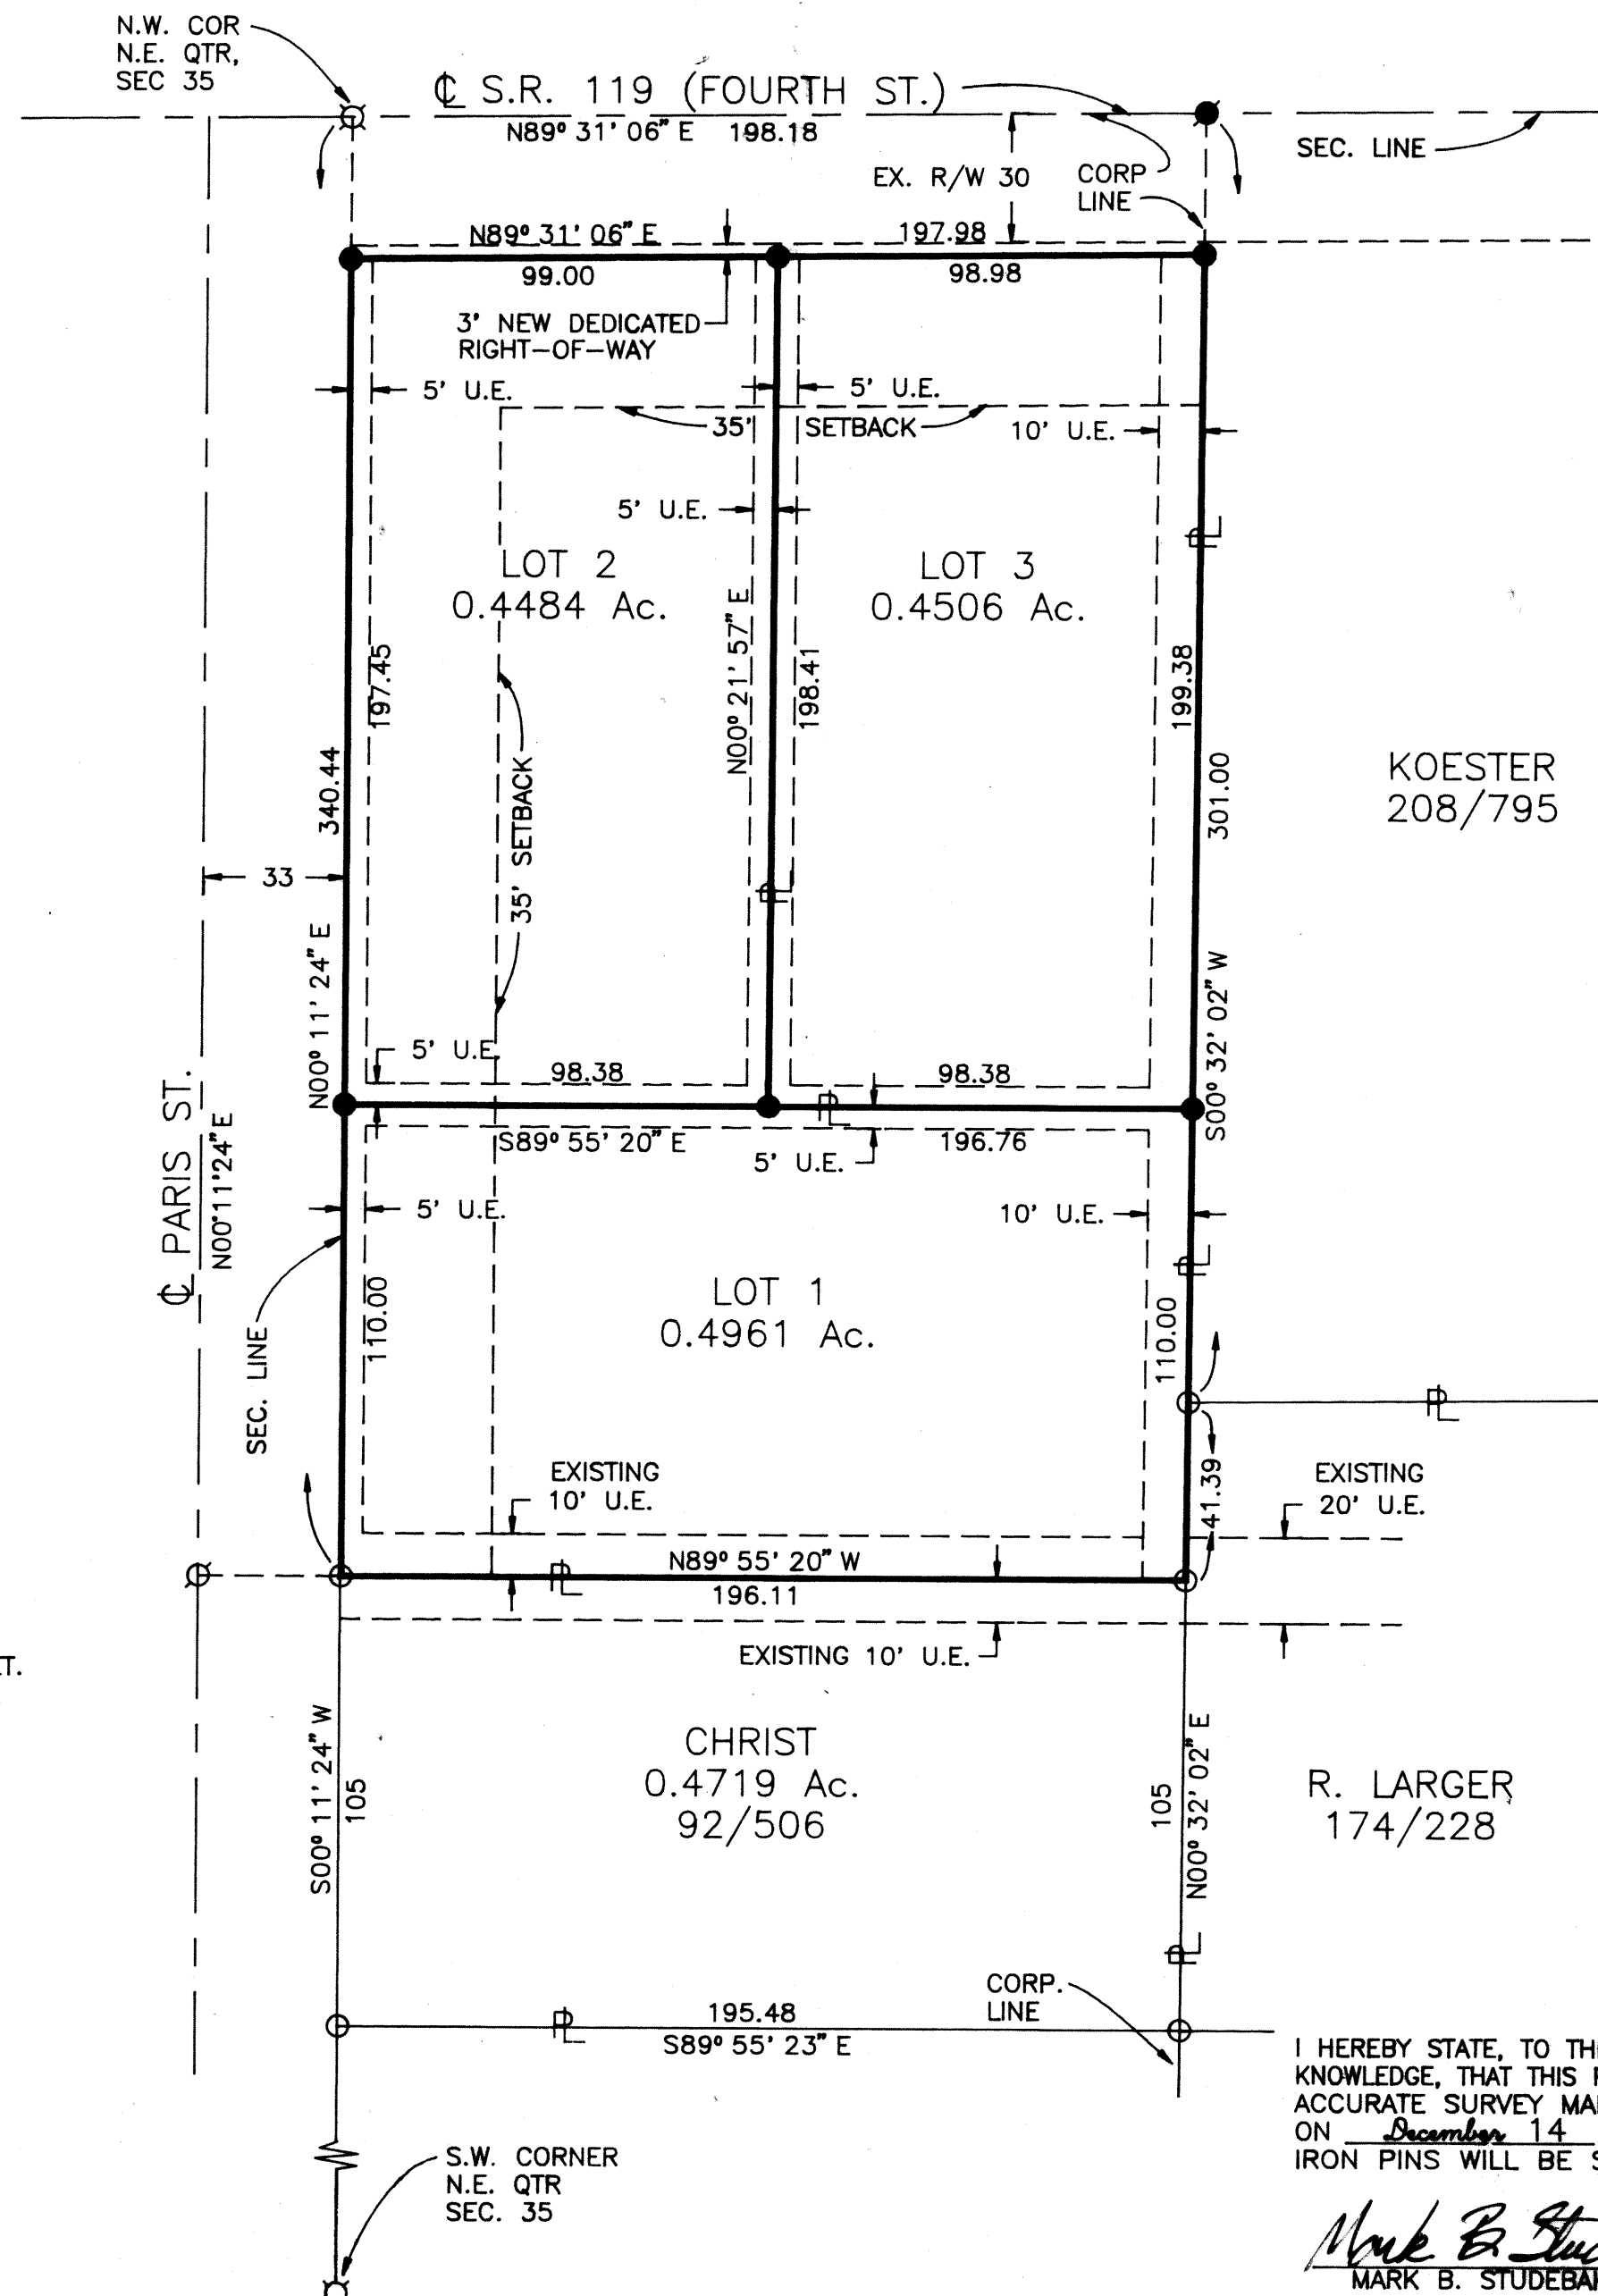

I HEREBY STATE, TO THE BEST OF MY PROFESSIONAL
KNOWLEDGE, THAT THIS PLAT REPRESENTS A TRUE AND
ACCURATE SURVEY MADE UNDER MY SUPERVISION
ON December 14 1990, AND THAT CAPPED
IRON PINS WILL BE SET AT ALL LOT CORNERS.

Mark B. Studebaker 12/14/90
MARK B. STUDEBAKER DATE