



DANNON PLAT

28.193 ACRES 35 SECTION 7 S TOWNSHIP 4 E RANGE JACKSON TOWNSHIP MINSTER VILLAGE AUGLAIZE, OHIO COUNTY

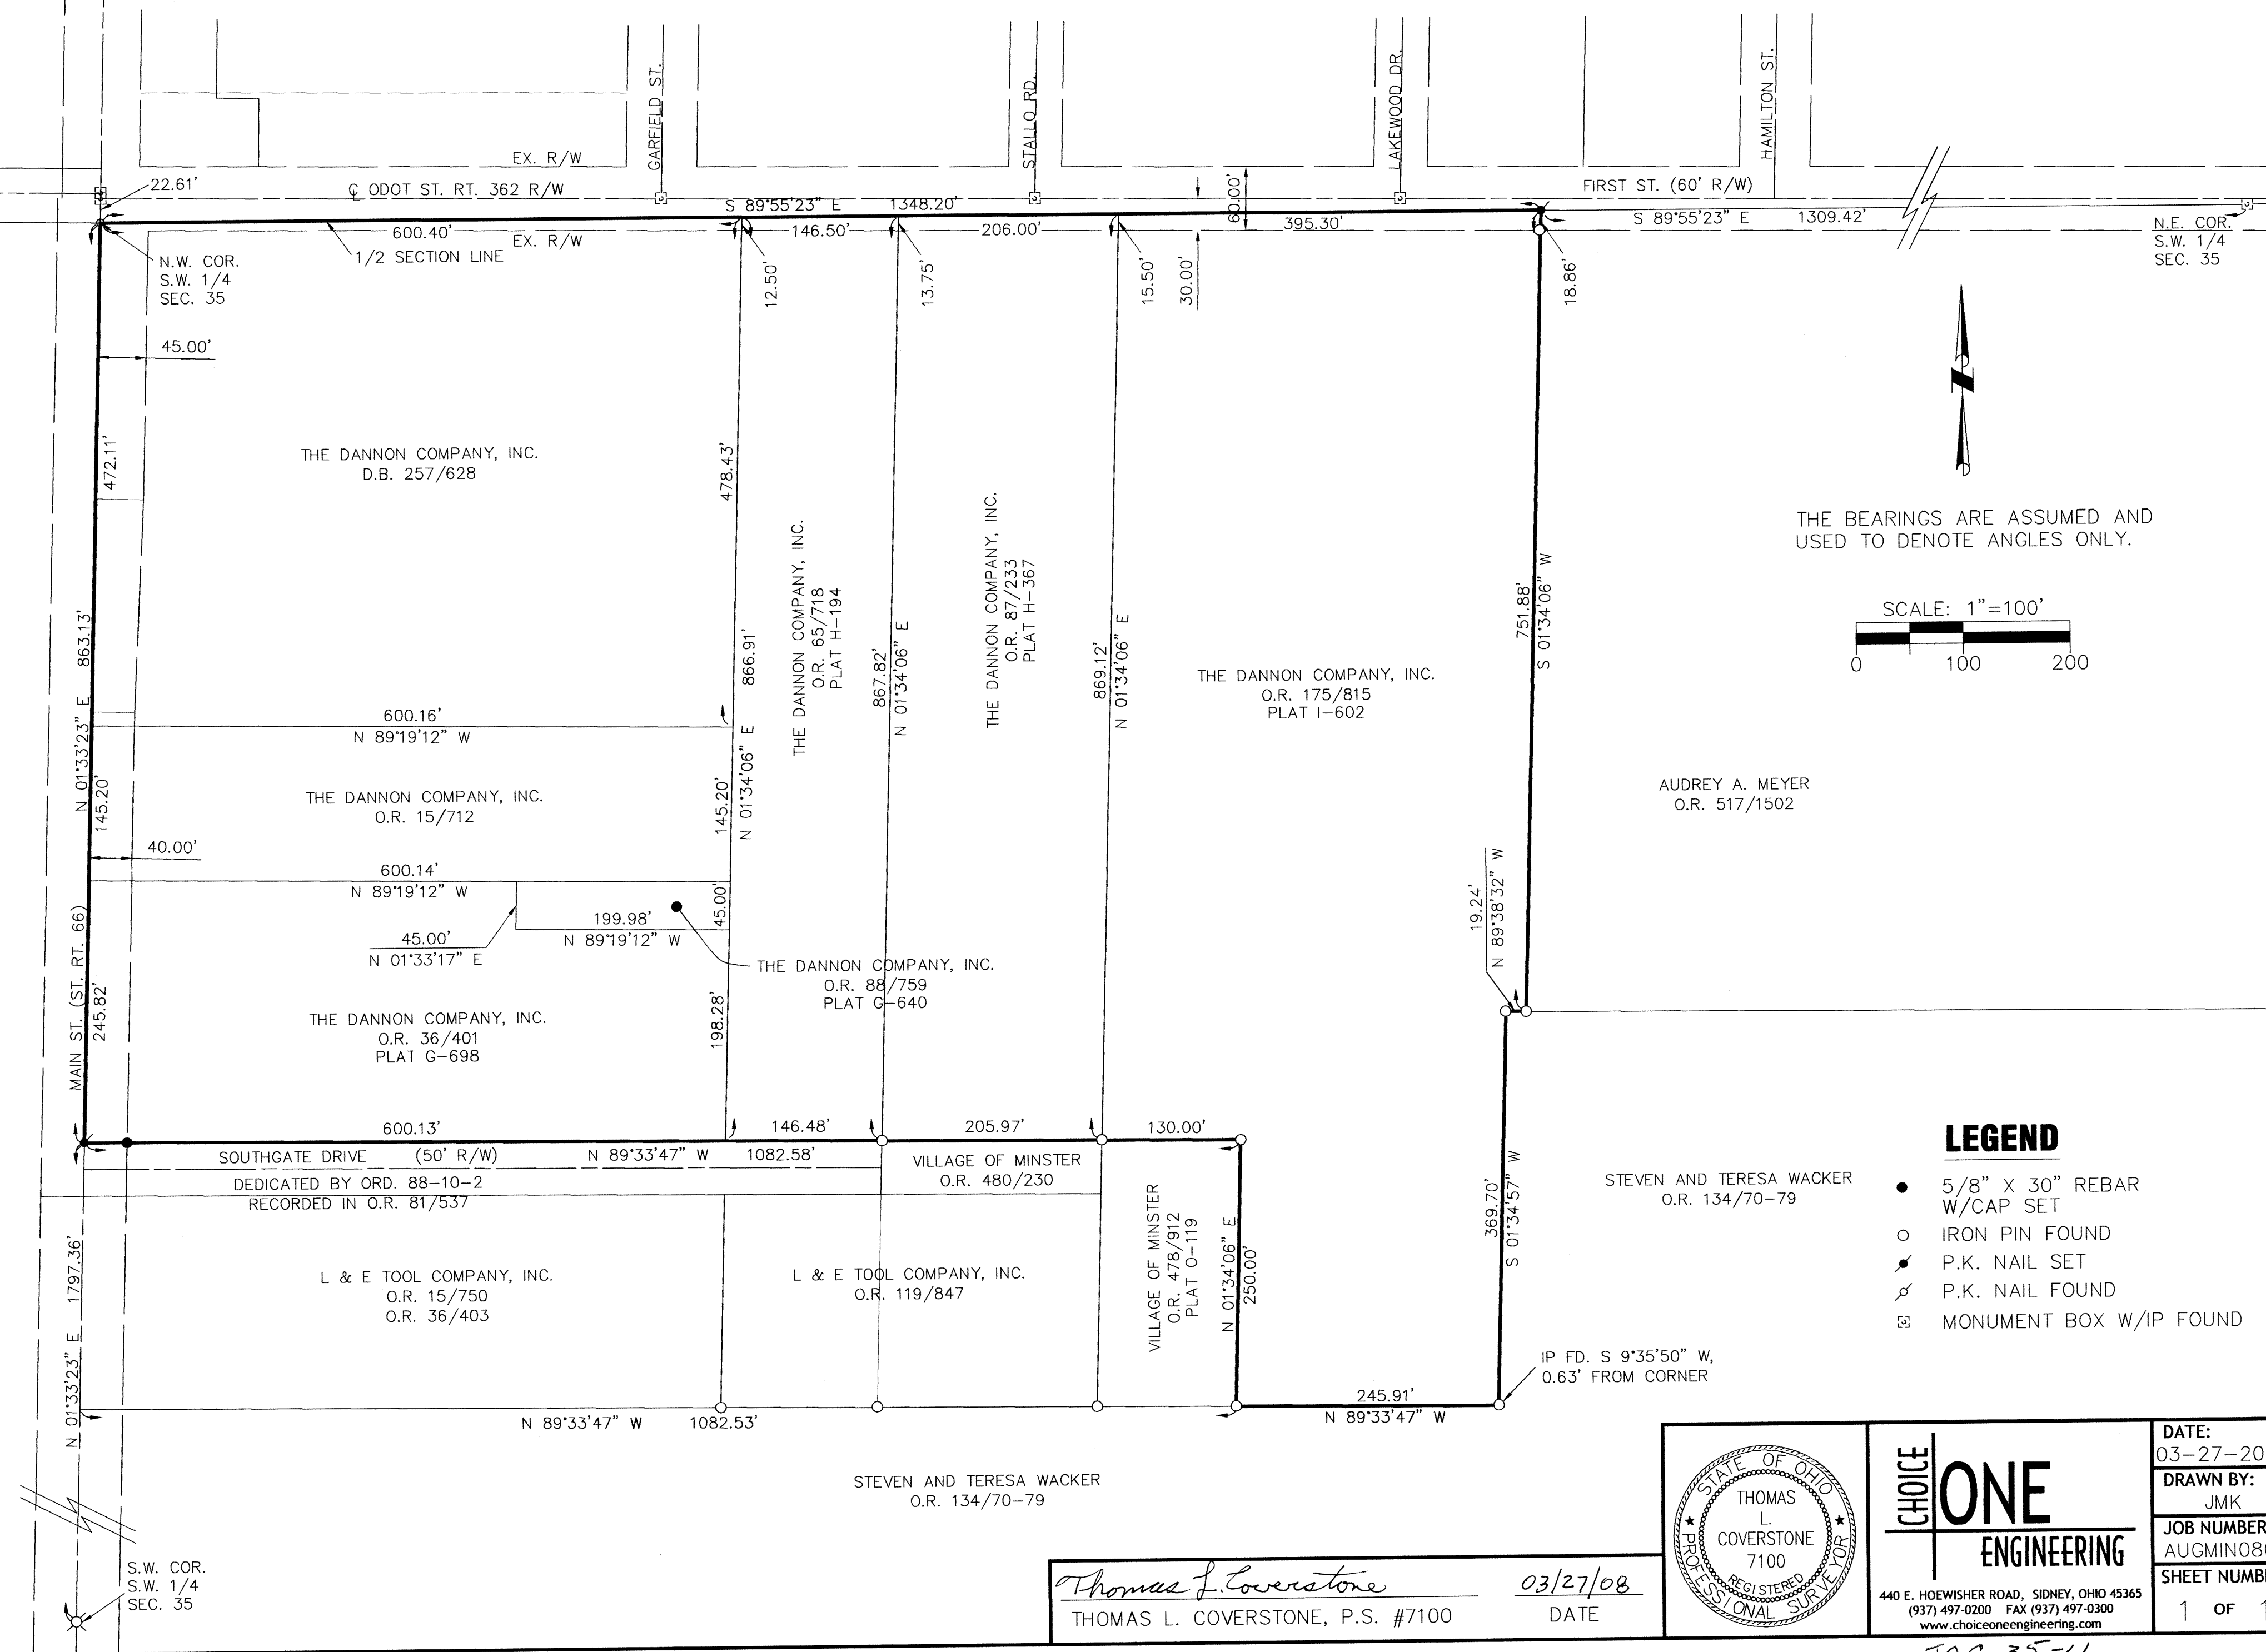


THE BEARINGS ARE ASSUMED AND USED TO DENOTE ANGLES ONLY.

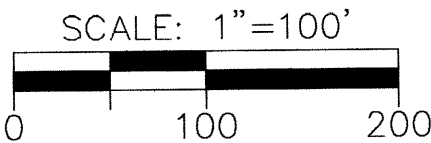

LEGEND

- 5/8" X 30" REBAR W/CAP SET
- IRON PIN FOUND
- P.K. NAIL SET
- P.K. NAIL FOUND
- MONUMENT BOX W/IP FOUND

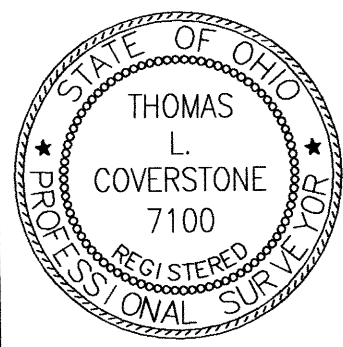

CHOICE ONE ENGINEERING
440 E. HOEWISHER ROAD, SIDNEY, OHIO 45365
(937) 497-0200 FAX (937) 497-0300
www.choiceoneengineering.com

DATE:	03-27-2008
DRAWN BY:	JMK
JOB NUMBER:	AUGMIN0802
SHEET NUMBER	1 OF 1

Thomas L. Coverstone 03/27/08
THOMAS L. COVERSTONE, P.S. #7100 DATE

JAG-35-4