

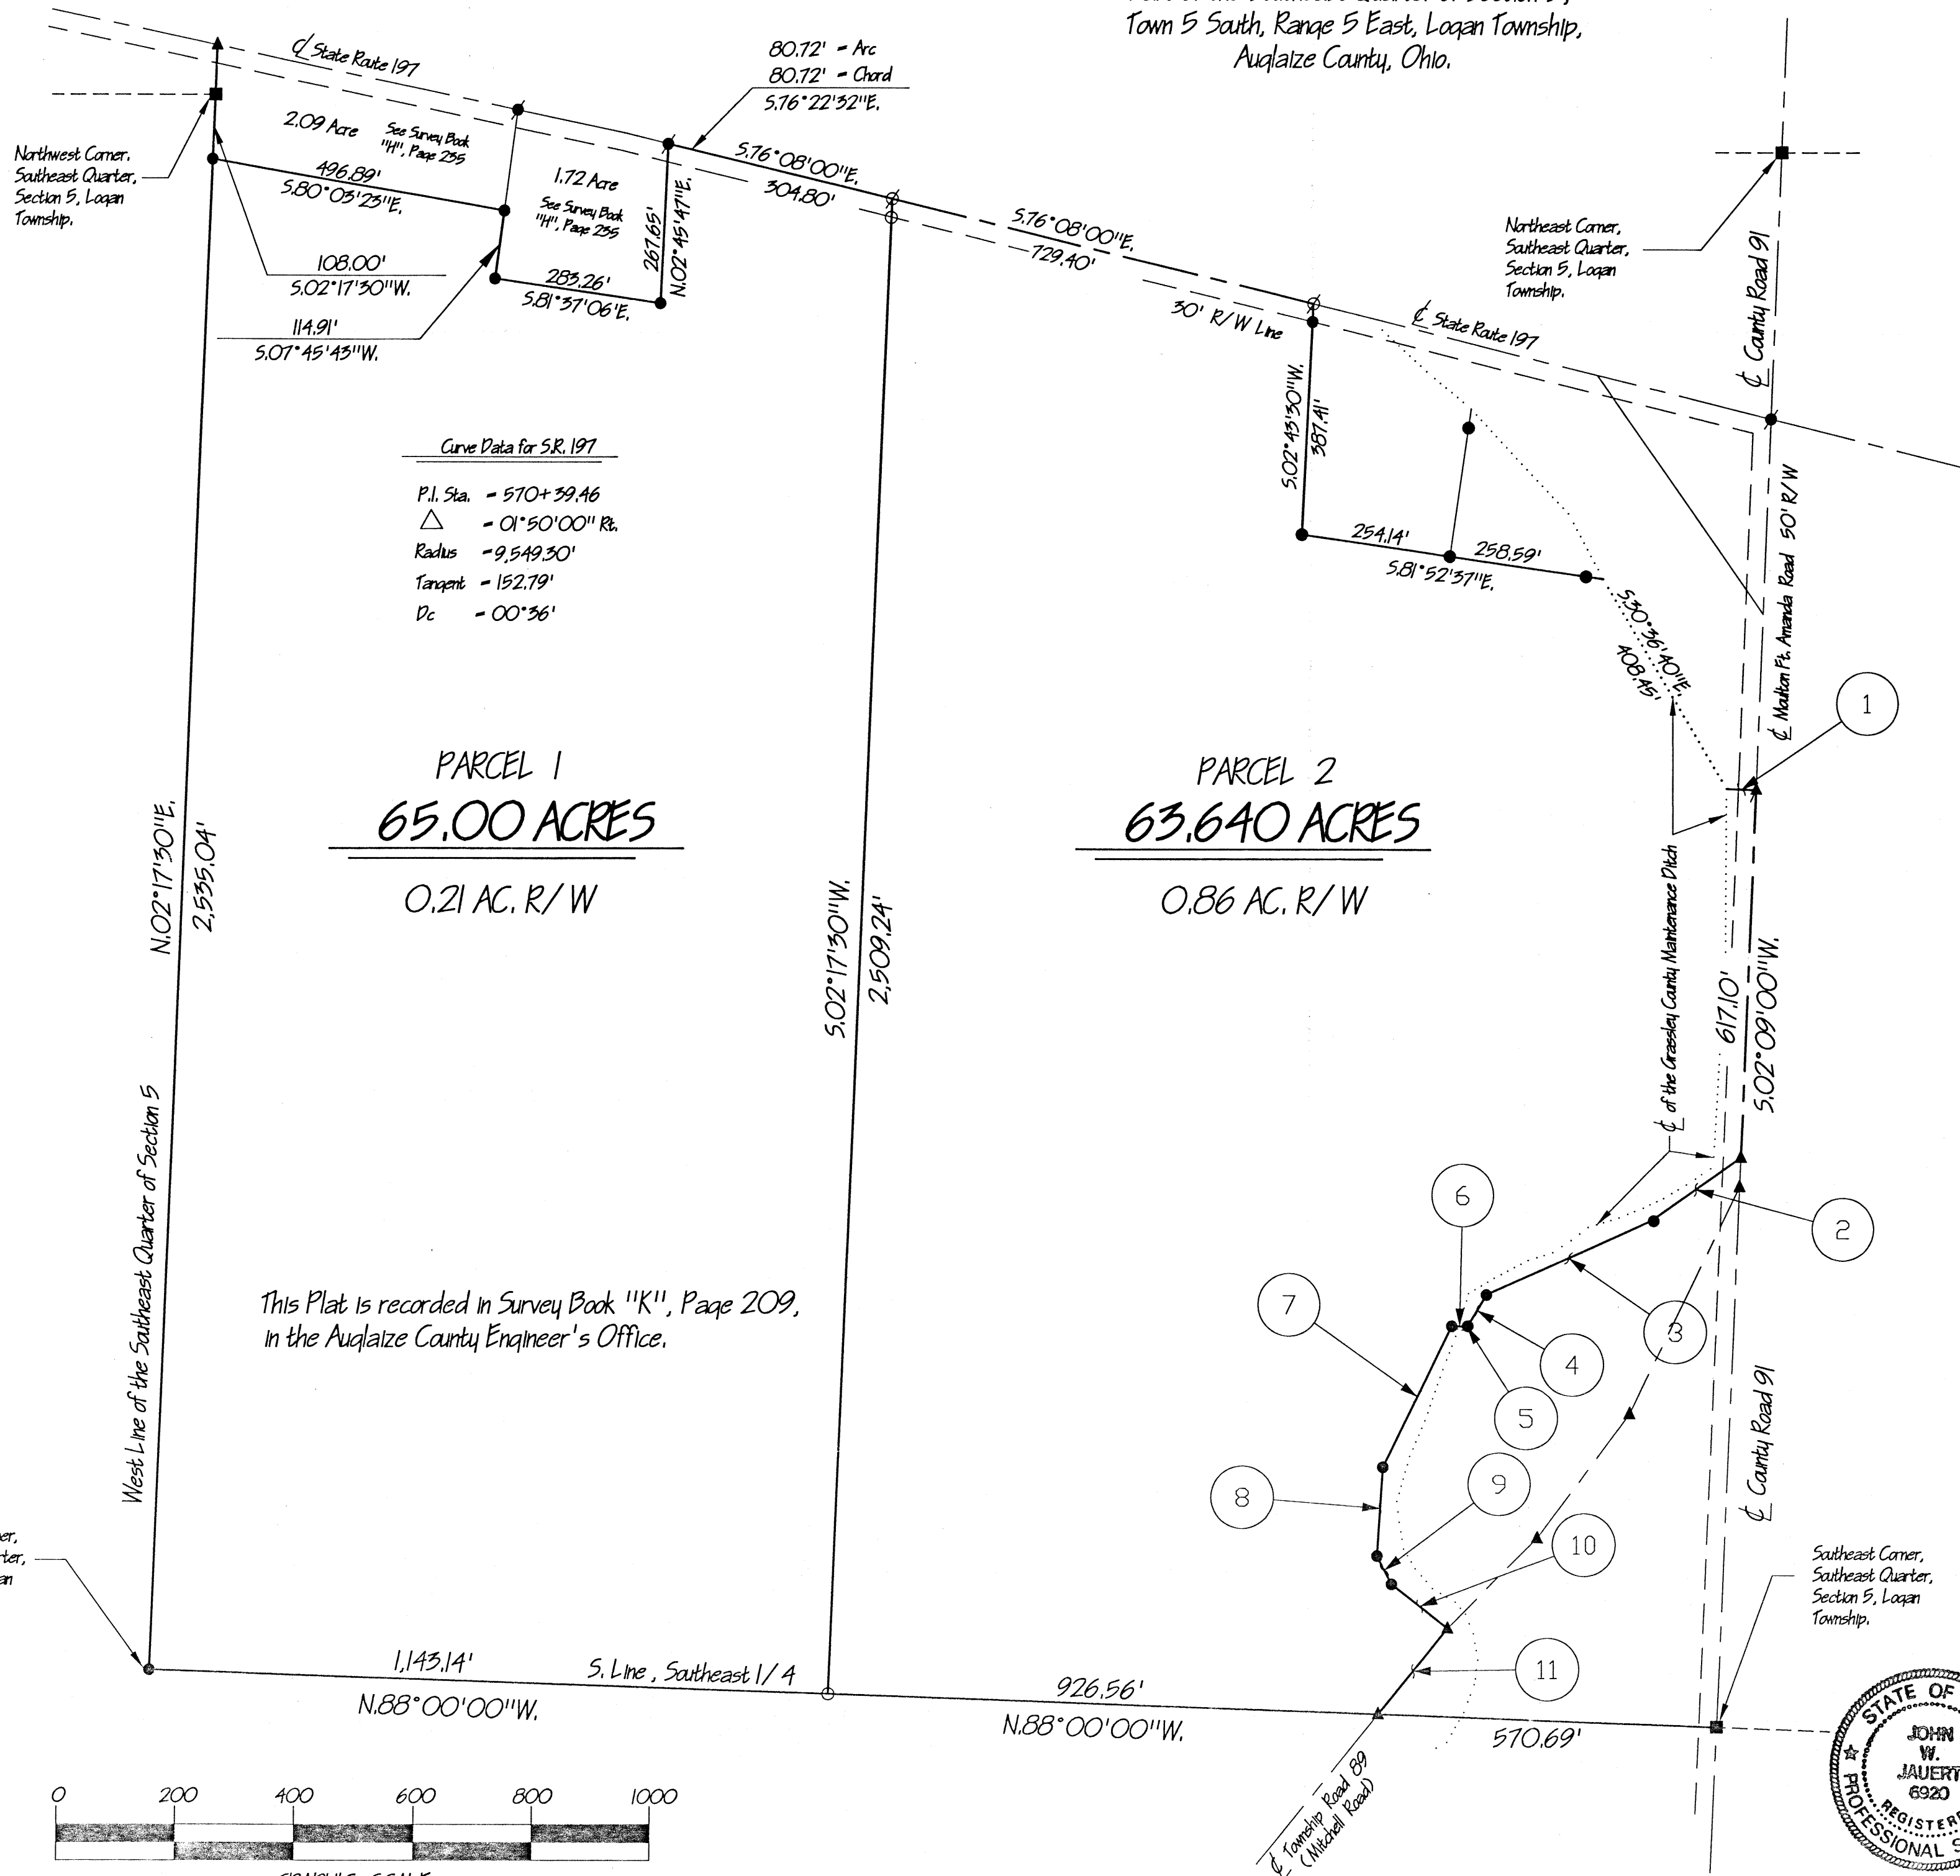


SURVEY FOR BILL LINK

Part of the Southeast Quarter of Section 5,
Town 5 South, Range 5 East, Logan Township,
Auglaize County, Ohio.

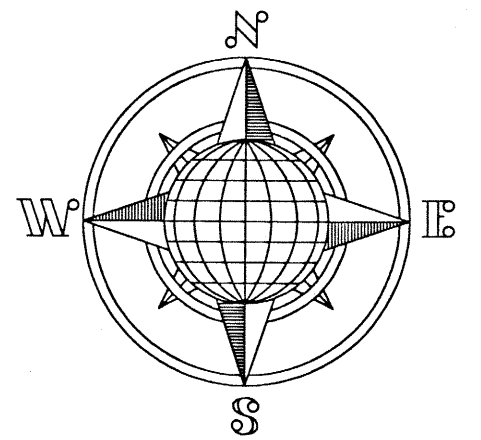

LEGEND

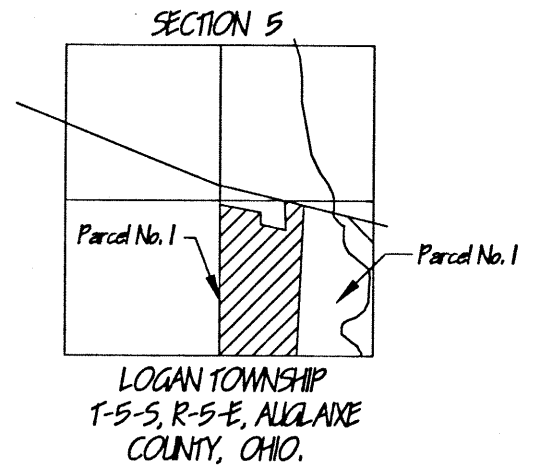


LEGEND

- Iron Pin Set
- Iron Pin Found
- ⊙ P.K. Nail Set
- ⊙ P.K. Nail Found
- ▲ R.R. Spike Found
- Monument Box

No.	Bearing	Distance
1.	S.87°51'00"E.	50.00'
2.	S.54°34'00"W.	185.91'
3.	S.65°41'00"W.	300.30'
4.	S.31°17'00"W.	61.42'
5.	S.25°34'00"W.	1.31'
6.	N.88°00'00"W.	26.76'
7.	S.26°01'30"W.	263.50'
8.	S.03°32'30"W.	149.35'
9.	S.27°03'30"E.	53.34'
10.	S.52°12'20"E.	120.31'
11.	S.39°00'30"W.	185.32'

ATTEST:

John W. Jauert
John W. Jauert
Professional Surveyor No. 6920

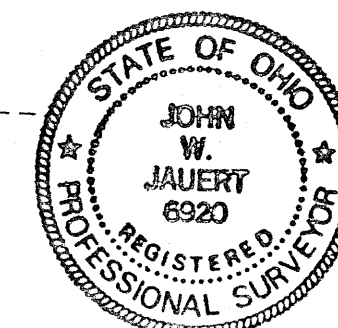

Jauert
surveying

11584 Monroe Road
Wapakoneta, Ohio
45895
(419) 657-6999

CLIENT: Bill Link
COUNTY: Auglaize TOWNSHIP: Logan SEC. 5
DRAWN BY: J.L. SCALE: 1" = 200' DWG. # 95-1045
CHECKED BY: D.C. DATE: May, 1996
SHEET 1 OF 1 (T-5-S; R-5-E)

LOG-S-2