
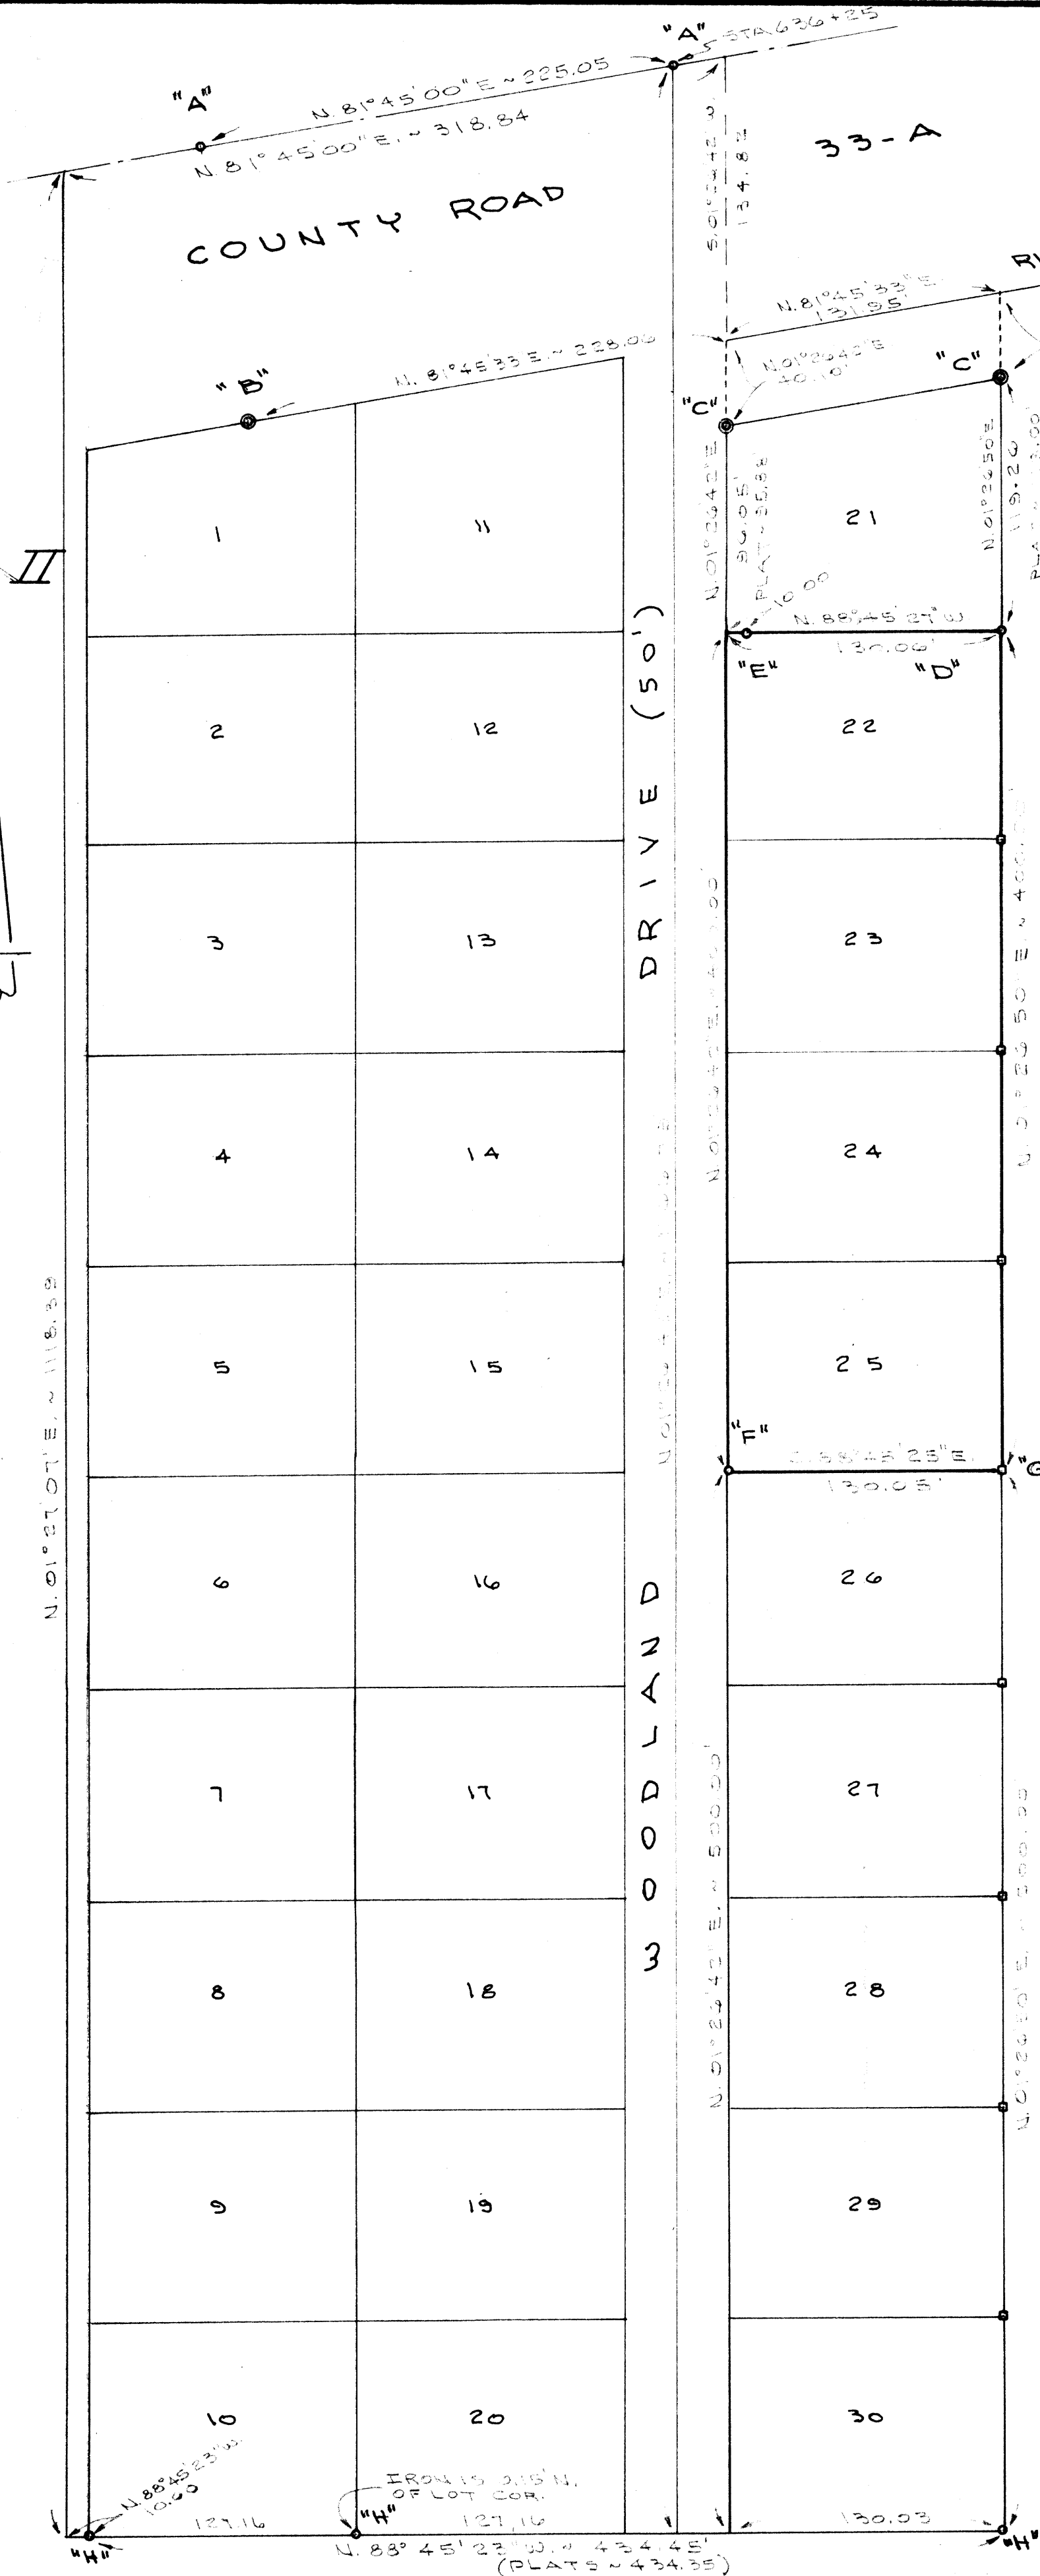


3-SE-MOW

II II

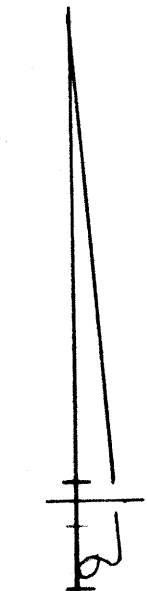


# LEGEND

- "A" = R.K. NAIL FOUND IN CENTER - LINE OF COUNTY ROAD 33-A.
- "B" = CONCRETE MONUMENT FOUND ON SOUTH RIGHT-OF-WAY.
- "C" = CONCRETE MONUMENT FOUND ON NE. & NW. COR. OF LOT NO. 21.
- "D" = 5/8" X 30" IRON BAR SET ON NE. COR. OF LOT NO. 20. (FOUND CONC. MON. SET BY STIMMEL SURVEY DATED 1-18-69 TO BE 1.17' S. & 0.11' W. OF CORNER.)
- "E" = 5/8" X 30" IRON BAR SET ON LOT LINE 10.00' E. OF CORNER, FOUND MON. FROM STIMMEL SURVEY TO BE 1.24' S. & 0.04' E. OF CORNER.)
- "F" = 5/8" IRON BAR SET ON S.W. COR. OF LOT NO. 19.
- "G" = 3" X 3" WOOD POST. (CENTER OF POST IS 0.34' N. OF & 0.37' W. OF LOT CORNER.)
- "H" = 5/8" IRON BAR FOUND.
- "I" = APPROX. 4" X 2" WOOD POST FOUND TO BE EITHER ON OR WITHIN 2" TO 3" OF THE LOT CORNER.

# NOTE

THERE IS A SHORTAGE OF APPROXIMATELY TWO (2.00) FEET IN THE EAST SIDE OF THE SUBDIVISION BETWEEN THE SOUTH RIGHT-OF-WAY OF COUNTY ROAD 33-A AND THE SOUTHEAST CORNER OF LOT NUMBER 30. THIS SURVEYOR AGREES WITH A SURVEY BY CLAYTON STIMMEL DATED JANUARY 18, 1969, THAT THE OVERAGE LIES NORTH OF LOT NUMBER 21. THIS IS SUBSTANTIATED BY THE OLD 3 INCH WOOD POST FOUND ON THE CORNER OF LOTS 22 THROUGH 30 AND OTHER MONUMENTATION WITHIN THE SUBDIVISION.

SURVEYED BY Gordon L. Geeslin  
GORDON L. GEESLIN  
REGISTERED SURVEYOR  
NO 5372

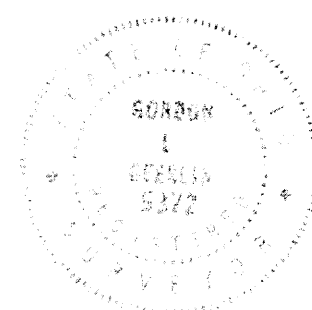

**STOLZENBURG SURVEY**  
**OF LOTS 22, 23, 24 & 25**  
**IN HICKORY HILL SUB-**  
**DIVISION IN SECTION 35:**  
**MOULTON TOWNSHIP,**  
**AUGLAIZE COUNTY, OHIO.**

JUNE 29, 1988 SCALE 1"=60'