


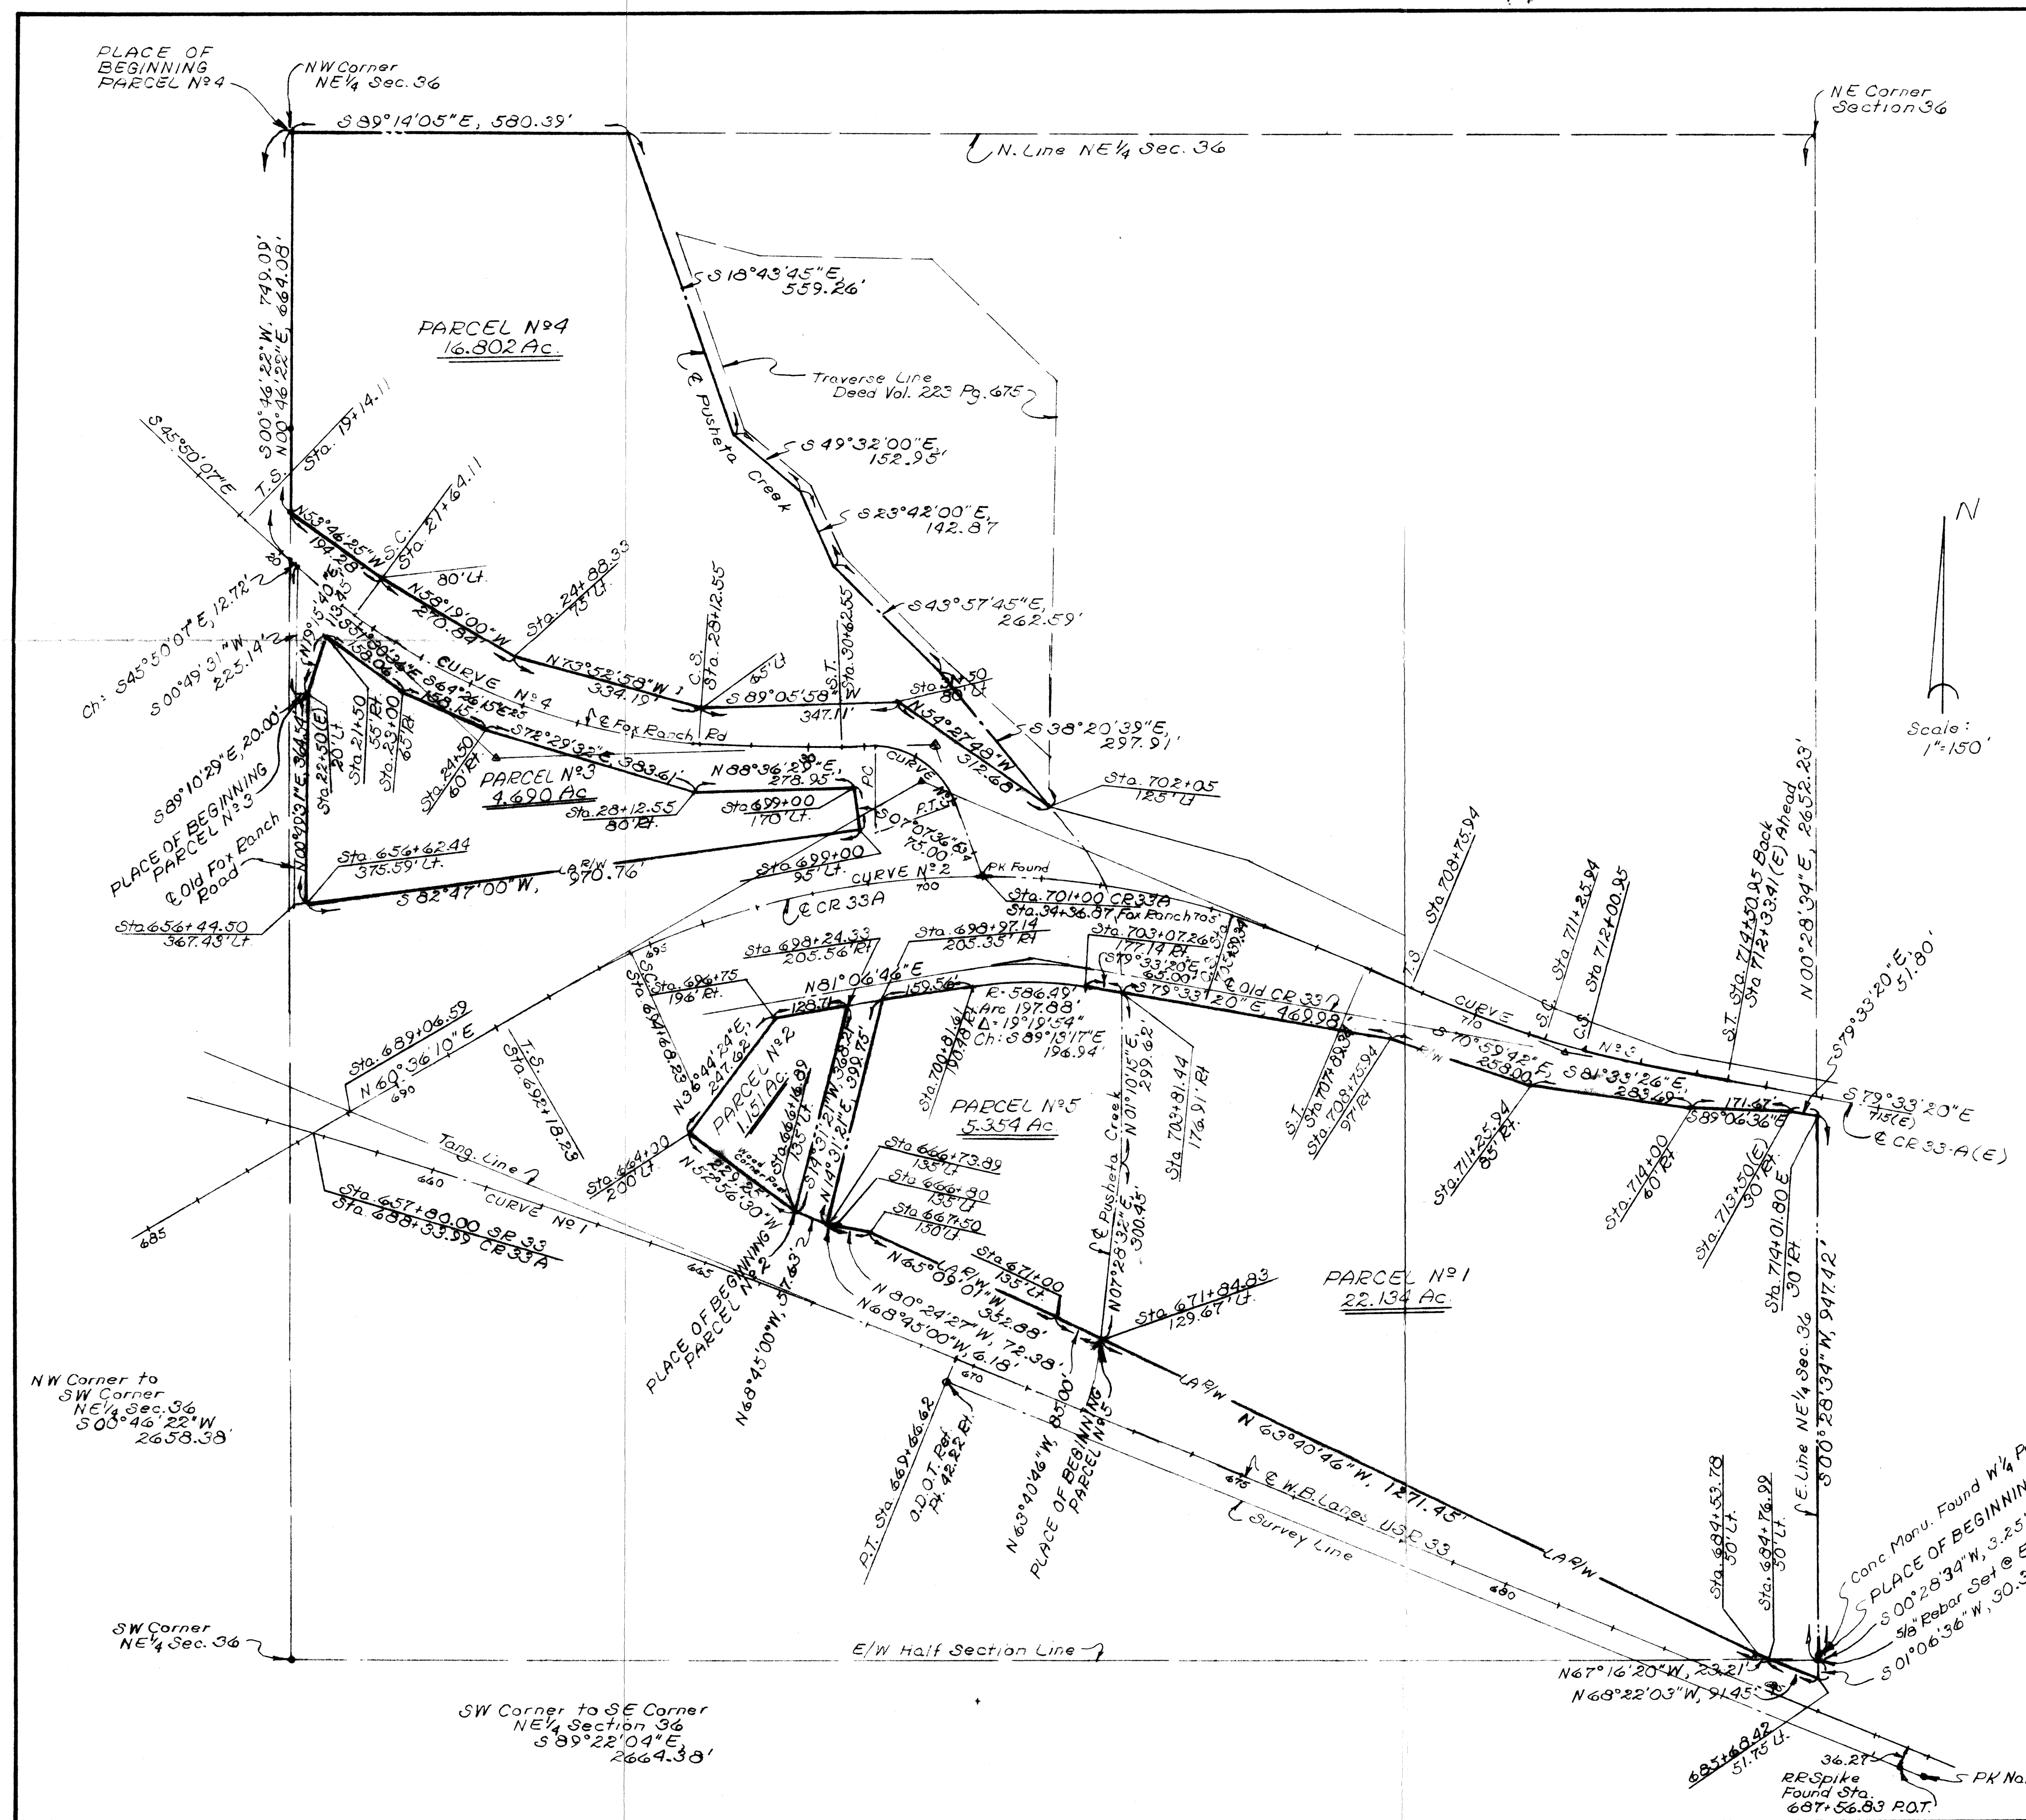

CURVE DATA

CURVE No. 1 U.S.R. 33 W.B. Lanes	CURVE No. 2 New CR 33A
$\Delta = 28^{\circ}36'35''$ E	$\Delta = 52^{\circ}50'40''$ R
$D = 0.23$	$D = 4.00$
$R = 12.277.67'$	$D = 2.50'$
$L = 6130.65'$	$L = 42^{\circ}50'48''$
$T = 5130.65'$	$R = 1432.40'$
$E = 392.85'$	$L = 1071.11'$
$Ch = 581^{\circ}34'37.5''$ E	$T = 537.62'$
$6067.16'$	$E = 169.12'$

CURVE No. 3 New CR 33A	CURVE No. 4 Fox Ranch Road
$\Delta = 15^{\circ}00'00''$ L	$\Delta = 44^{\circ}55'20''$
$D = 2.50'$	$D = 5.00'$
$L = 250'$	$L = 250'$
$R = 580'$	$R = 250'$
$T = 1432.40'$	$R = 32^{\circ}25'20''$
$E = 1432.40'$	$L = 1145.52'$
$L = 75.01'$	$L = 648.44'$
$T = 288.41'$	$T = 599.63'$
$E = 11.10'$	$E = 96.52'$

CURVE No. 5 Fox Ranch Road
$\Delta = 71^{\circ}35'00''$
$D = 38^{\circ}11'50''$
$R = 150'$
$L = 187.40'$
$T = 108.15'$
$Ch = 55^{\circ}00'25''$ E
$RC Sta. 31+17.15$
$RT Sta. 33+04.55$

DRAWING REFERENCE:

O.D.O.T. R/W Drawings
AUG 33-6-25 dated 2-24-70 rev. thru 5-6-71
Sheets 24, 25, 36, 37, 38, 39 and 41 of 41

Auglaize County Engineer
Survey of Section 36, Moulton Twp. 12/31/85

Clayton Stimmel
Mr. & Mrs. Henry Johnson to Mr. & Mrs. Richard Presar
Dwg. No. 172-5669 1-1-72

SURVEY OF HENRY AUGUST and LEONA M. JOHNSON LAND
Pt. of the NE 1/4 and Pt. of the SE 1/4
Section 36, T-5-S R-5-E,
Moulton Township, Auglaize County,
Ohio

Prepared By:
KUCK and MORRISSEY Inc.
Consulting Engineers & Surveyors
2807 Chapel Hill Drive
Lima, Ohio 45805 419-228-1735 7/18/89 rev. 7/17/89

