


NOTE: GLYNWOOD RD. HAS A 60' R/W BY STATUTE (5-28-64)

ELMER & VELMA RASENOR

JOHN & NANETTE
BOWLING

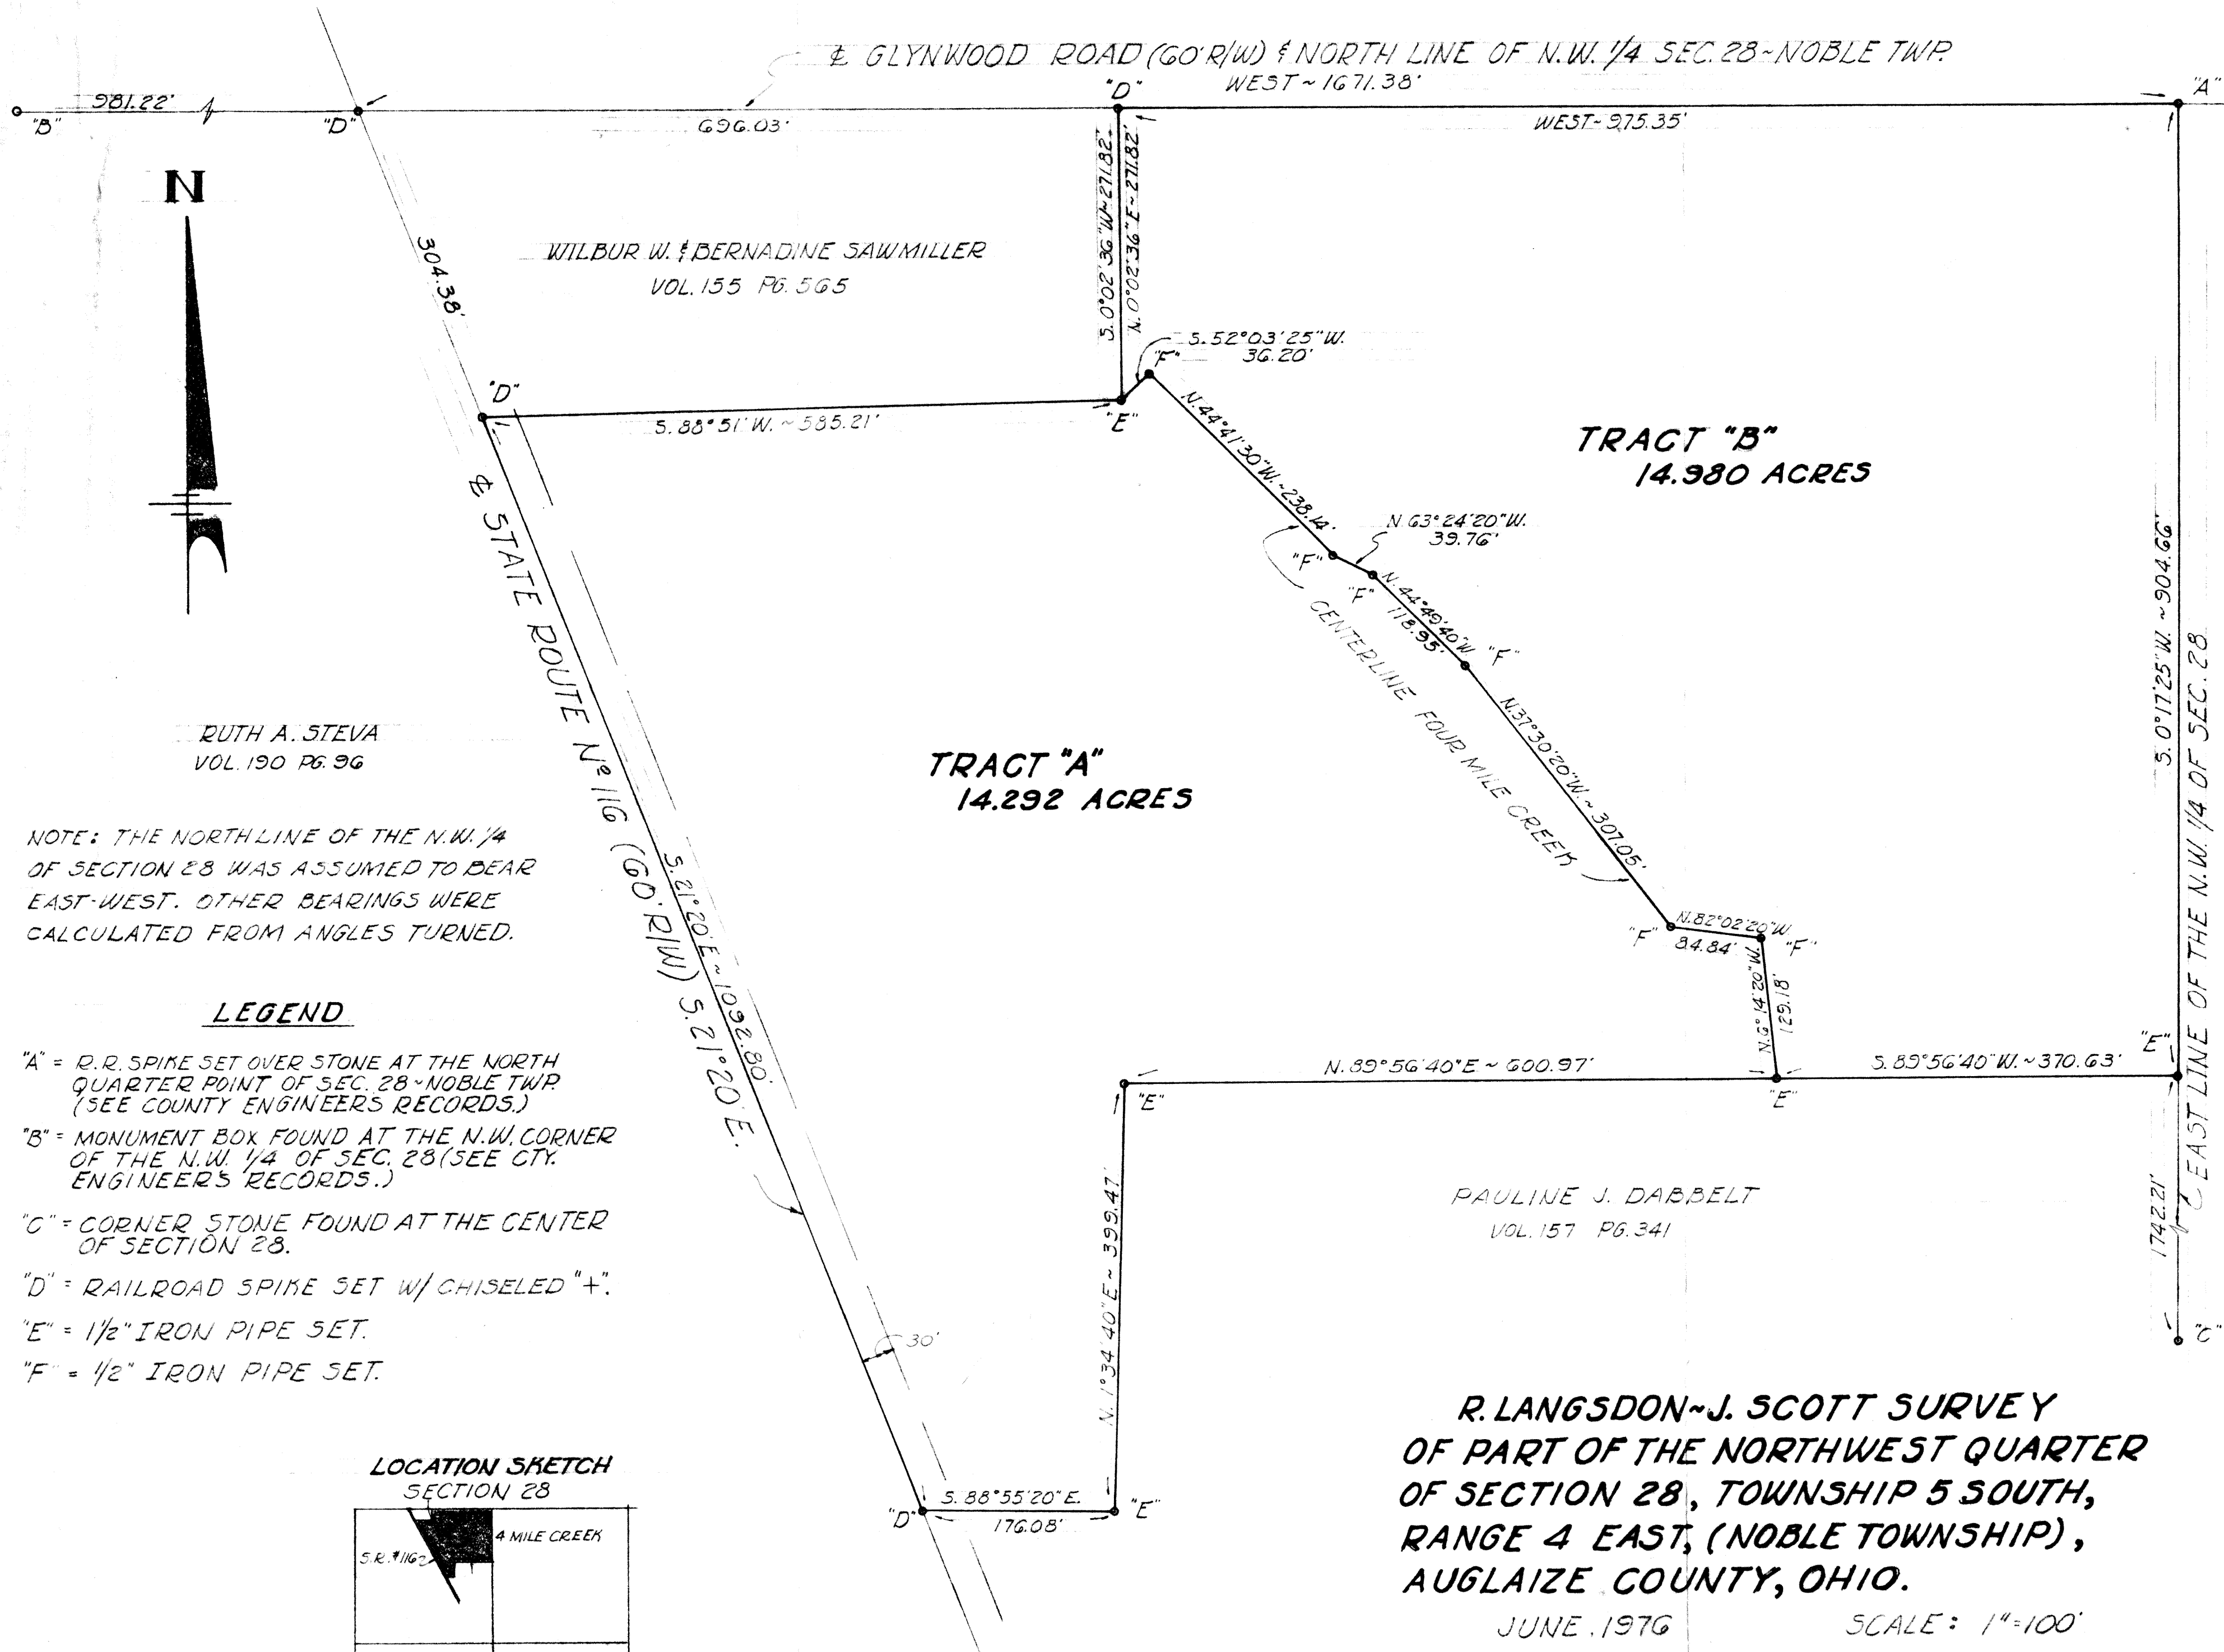

NOTE: THE NORTH LINE OF THE N.W. 1/4 OF SECTION 28 WAS ASSUMED TO BEAR EAST-WEST. OTHER BEARINGS WERE CALCULATED FROM ANGLES TURNED.

RUTH A. STEVA
VOL. 190 PG. 96

M.L. McDERMOTT, ET AL.

PAUL & RUTH
WHEATSTONE

R. LANGSDON ~ J. SCOTT SURVEY
OF PART OF THE NORTHWEST QUARTER
OF SECTION 28, TOWNSHIP 5 SOUTH,
RANGE 4 EAST, (NOBLE TOWNSHIP),
AUGLAIZE COUNTY, OHIO.

JUNE, 1976

SCALE: 1"=100'

SURVEYED BY *Michael L. Weadock*
MICHAEL L. WEADOCK
REGISTERED SURVEYOR # 6199

NOB-28-2