


NSB-28-5

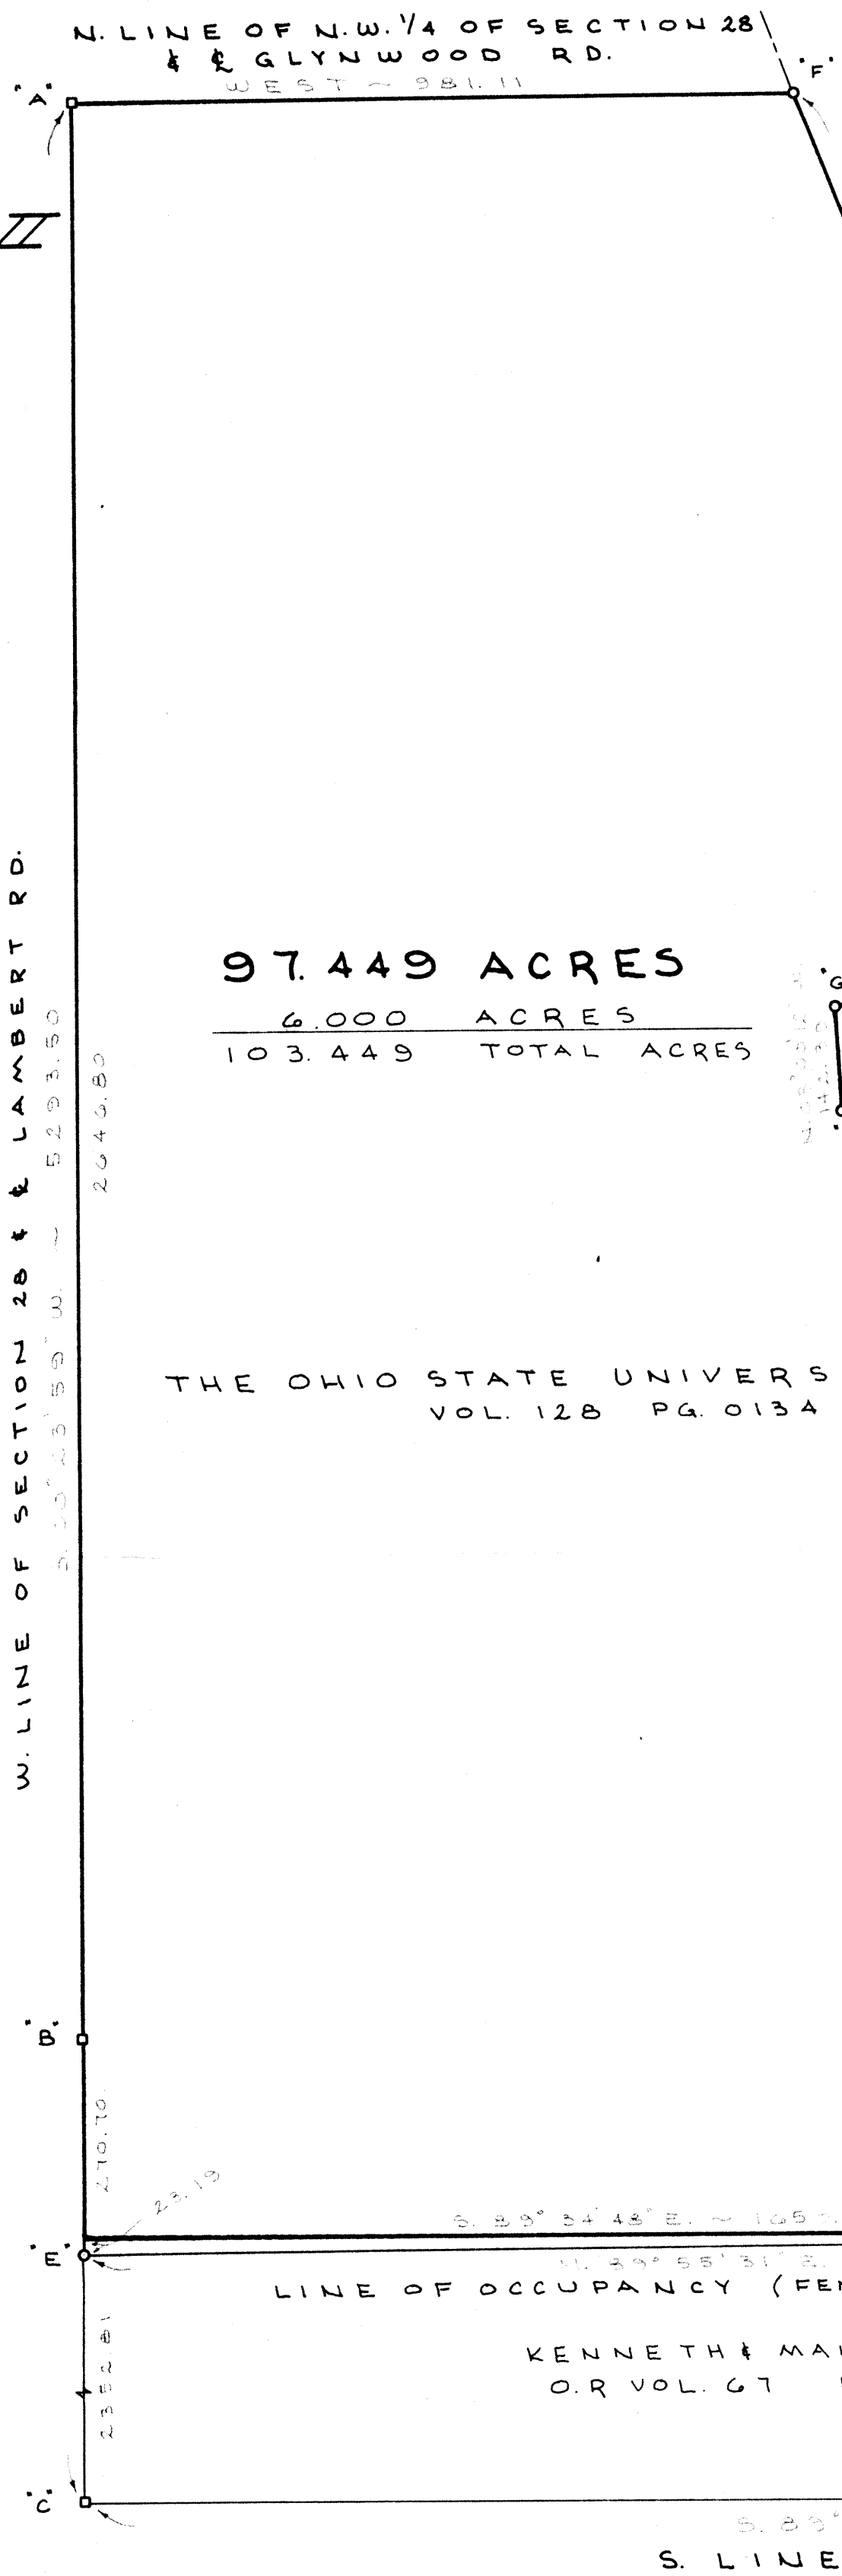

O.S.U. SURVEY

PART OF THE W. 1/2 OF SECTION 28, TOWN 5
SOUTH, RANGE 4 EAST, (NOBLE TOWNSHIP),
AUGLAIZE COUNTY, OHIO.


OCTOBER 8, 1991

SCALE 1" = 200'

0 200 400 600

SURVEYED BY Gordon L. Geeslin
GORDON L. GEESLIN
REG. SURVEYOR 5372

- LEGEND
- A = IRON BAR IN MON BOX N. COR. ~ SEC. 28.
 - B = IRON BAR IN MON BOX W. 1/4 POST ~ SEC. 28.
 - C = IRON BAR IN MON BOX S.W. COR. ~ SEC. 28.
 - D = IRON BAR IN MON BOX SE COR. ~ SEC. 28.
 - E = NINE SPINE PT.
 - F = IRON SPIKE PT.
 - G = 5/8" x 30" IRON BAR SET.
 - H = PL NAIL SET BY REFERENCE PTS.

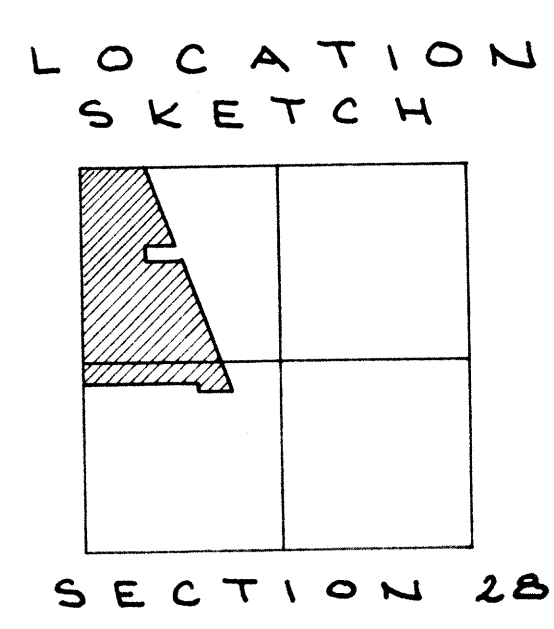

CURVE DATA

CU = 101.12
DE = 101.12
R = 5729.53
ARC = 102.07
CHORD = 122.67
BEARS N 20° 49' 00" W.

GORDON L. GEESLIN
LAND SURVEYOR
810 EAST MARKET STREET
CELINA, OHIO
PHONE (419) 586-6155



PERMANENT PARCEL No. _____		
Part of: _____ Sec. _____ T. _____ R. _____ Township		
Grantor: _____ Area Retained: _____ Acres		
Grantee: _____ Area Transferred: _____ Acres		
Deed References: _____		
APPROVALS:	Board of Health	County Sanitary Engineer
AGENCY:		County Engineer
DATE:		