
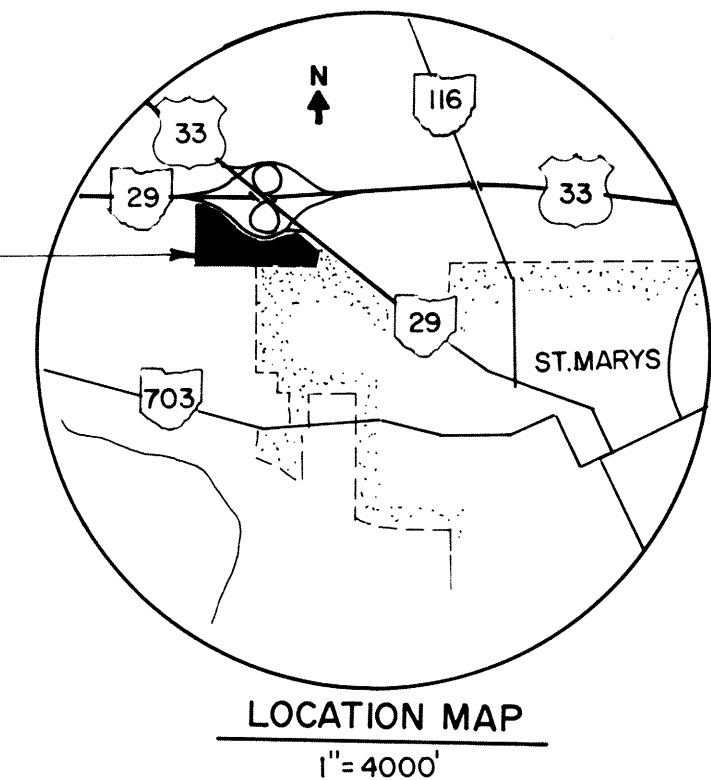


ANNEXATION TO THE CITY OF ST. MARYS

PART S.E. 1/4, SEC. 32, AND
PART S.W. 1/4, SEC. 33, T-5-S, R-4-E,
NOBLE TOWNSHIP, AUGLAIZE COUNTY, OHIO

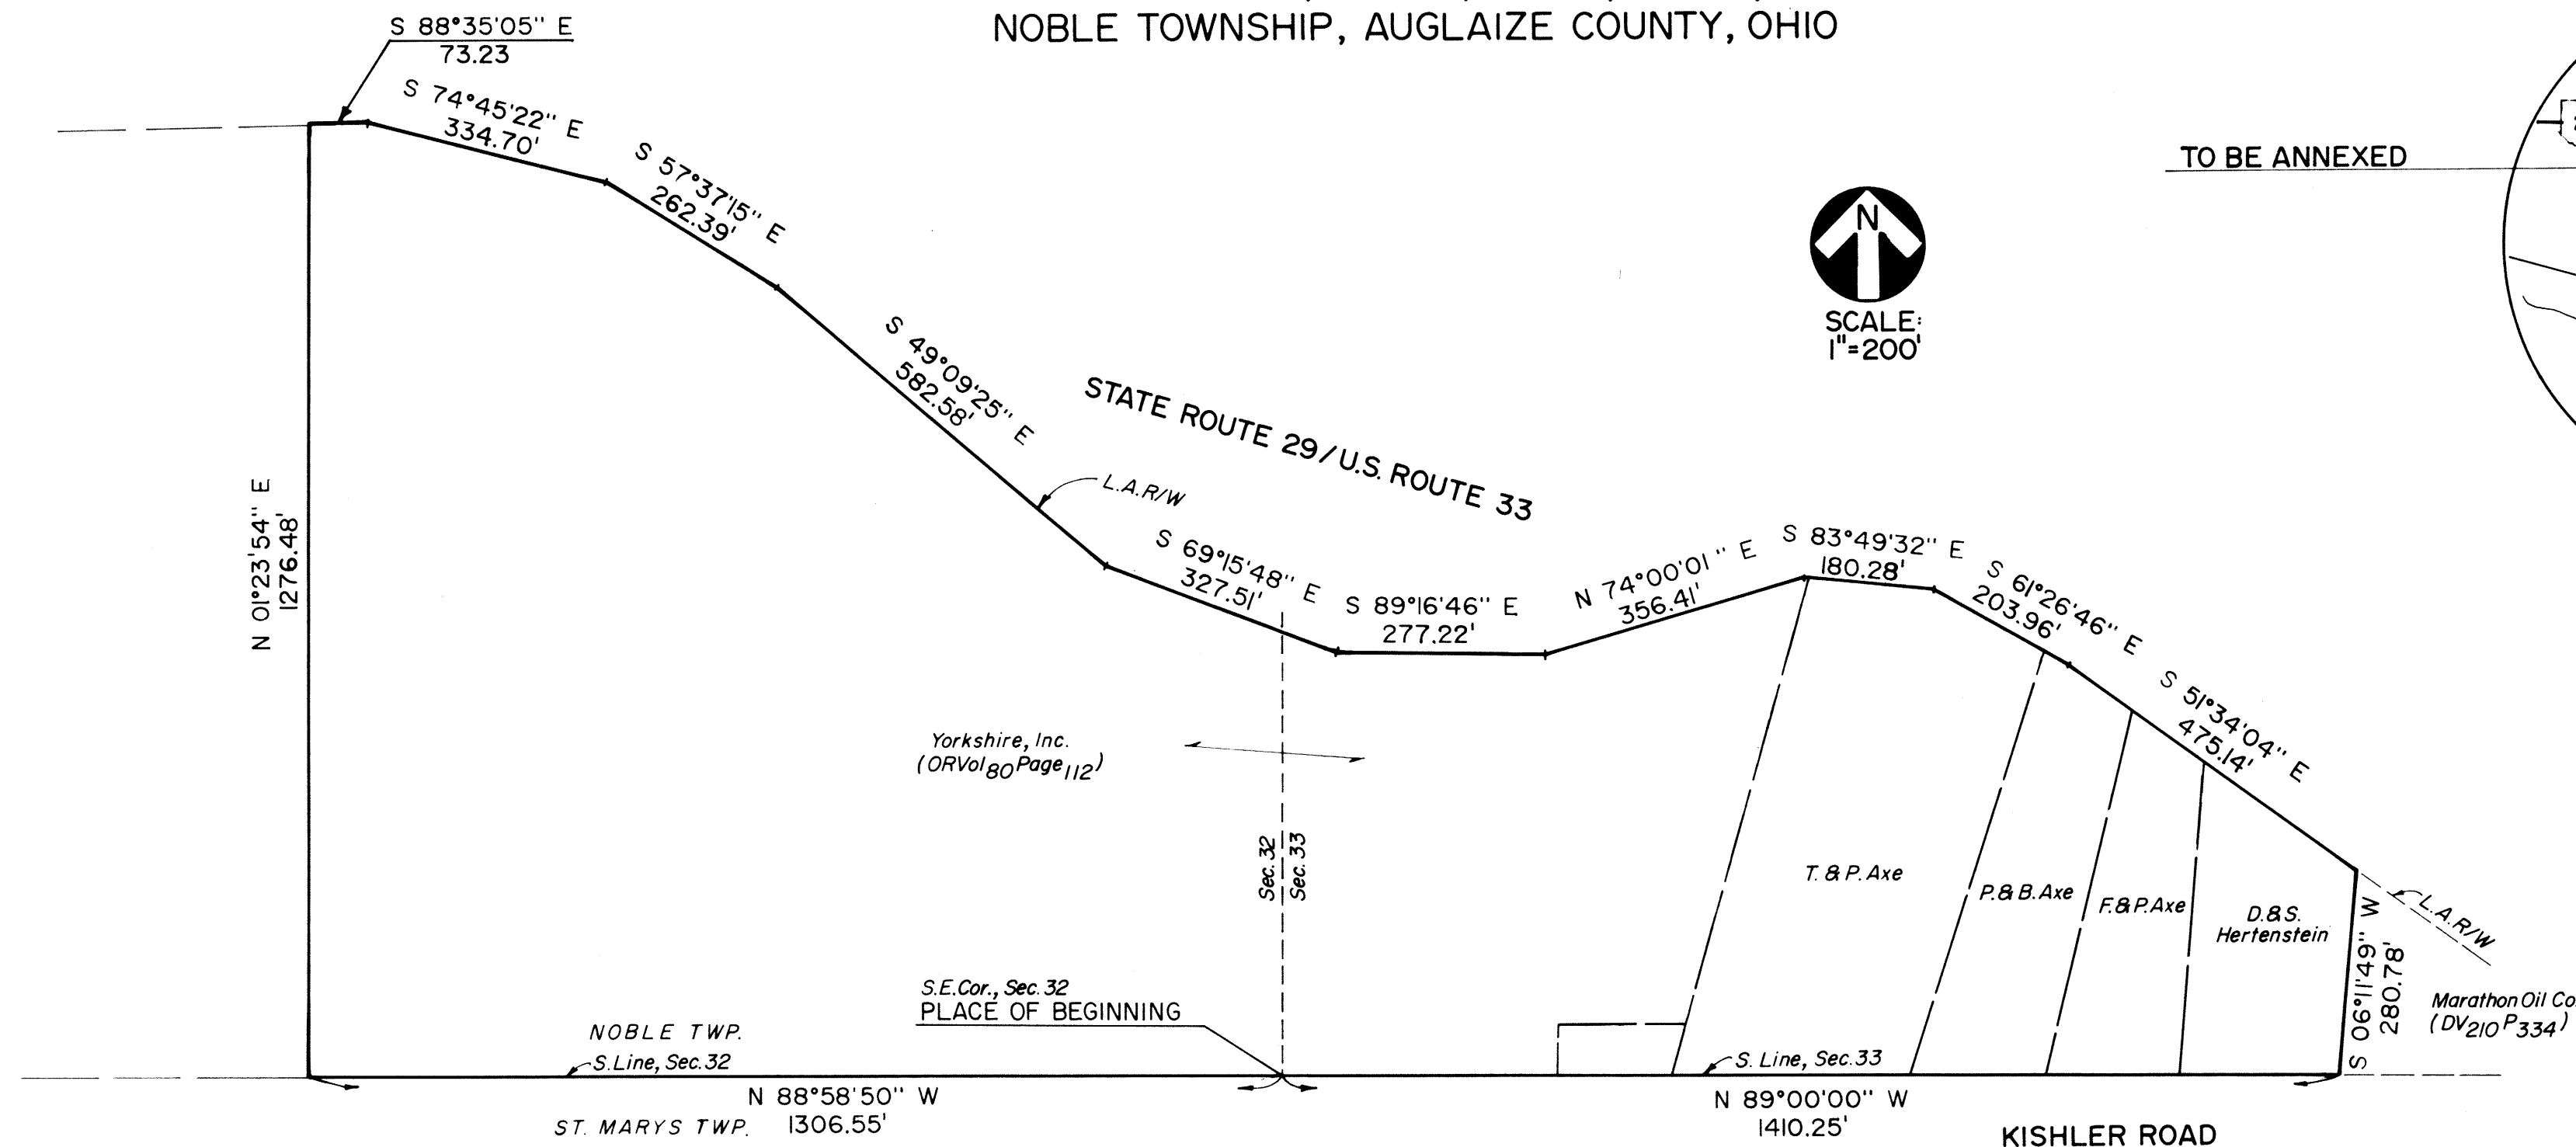

DESCRIPTION:

being part of the southeast quarter of Section 32, and part of the southwest quarter of Section 33, Town-5-South, Range-4-East, Noble Township, Auglaize County, Ohio, and being more particularly described as follows:

Commencing at the southeast corner of Section 32, this point also being the PLACE OF BEGINNING, Thence, North 88°58'50" West, along the south line of said Section 32, said line also being the south line of a tract of land as conveyed to Yorkshire, Inc., by official records Volume 80, Page 112, of the Auglaize County Recorder's records, a distance of one thousand three hundred six and 55/100 (1306.55) feet to a point, said point being the southwest corner of the said Yorkshire, Inc. tract;

Thence, North 01°23'54" East, along the west line of said Yorkshire, Inc., tract, a distance of one thousand two hundred seventy-six and 48/100 (1276.48) feet to a point, said point being on the south limited access right-of-way line of the State Route #29 and U.S. Route #33 interchange;

Thence, along the said south limited access right-of-way line of the State Route #29 and U.S. Route #33 interchange the following courses and distances:

South 88° 35' 05" East - 73.23 feet to a point;
South 74° 45' 22" East - 334.70 feet to a point;
South 57° 37' 15" East - 262.39 feet to a point;
South 49° 09' 25" East - 582.58 feet to a point;
South 69° 15' 48" East - 327.51 feet to a point;
South 89° 16' 46" East - 277.22 feet to a point;
North 74° 00' 01" East - 356.41 feet to a point;
South 83° 49' 32" East - 180.28 feet to a point;
South 61° 26' 46" East - 203.96 feet to a point;
South 51° 34' 04" East - 475.14 feet to a point;

said point being the northwest corner of a tract of land as conveyed to the Marathon Oil Company by deed Volume 210, Page 334, of the Auglaize County Recorder's records;

Thence, South 06°11'49" West, along said west line of the Marathon Oil Company tract, a distance of two hundred eighty and 78/100 (280.78) feet to a point on the south line of Section 33 (Noble Township), said point also being the southwest corner of said Marathon Oil Company tract;

Thence, North 89°00'00" West, along said south line of Section 33, Noble Township, a distance of one thousand four hundred ten and 25/100 (1410.25) feet to the PLACE OF BEGINNING.

Containing 48.12 acres of land more or less.

I hereby certify this plat and description to be correct representations of lands to be annexed to the City of St. Marys, Ohio. The hereon plat was prepared by me, and is based on a legal description provided to me, in December 1990.

Michael Gene Buettner
Michael Gene Buettner
Ohio Registered Surveyor No. 6881

