

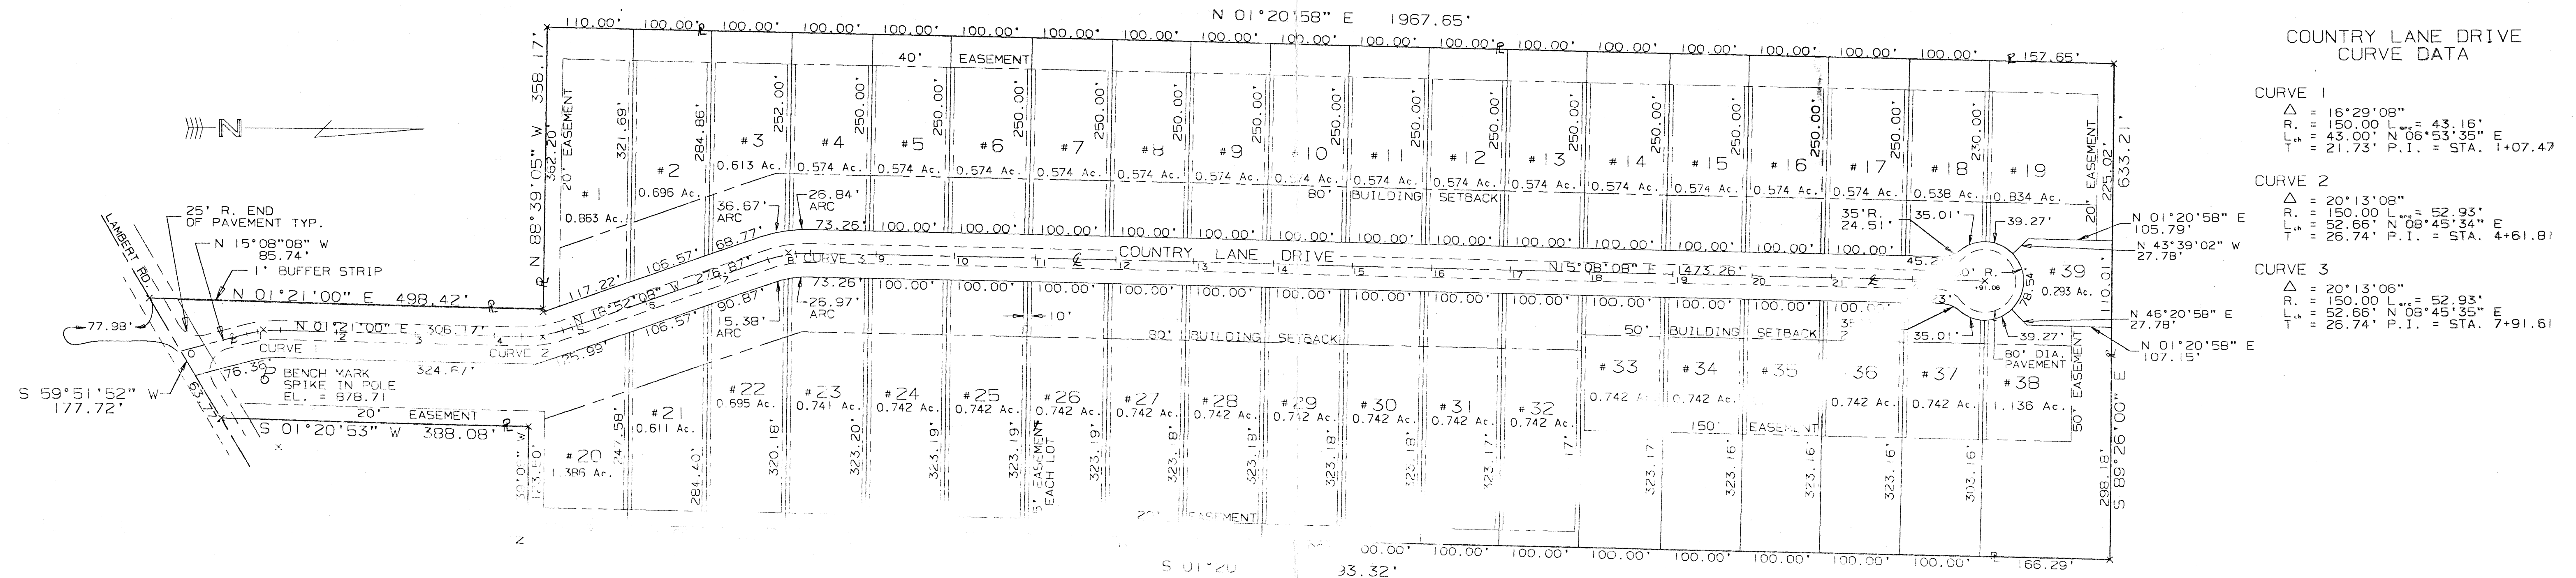


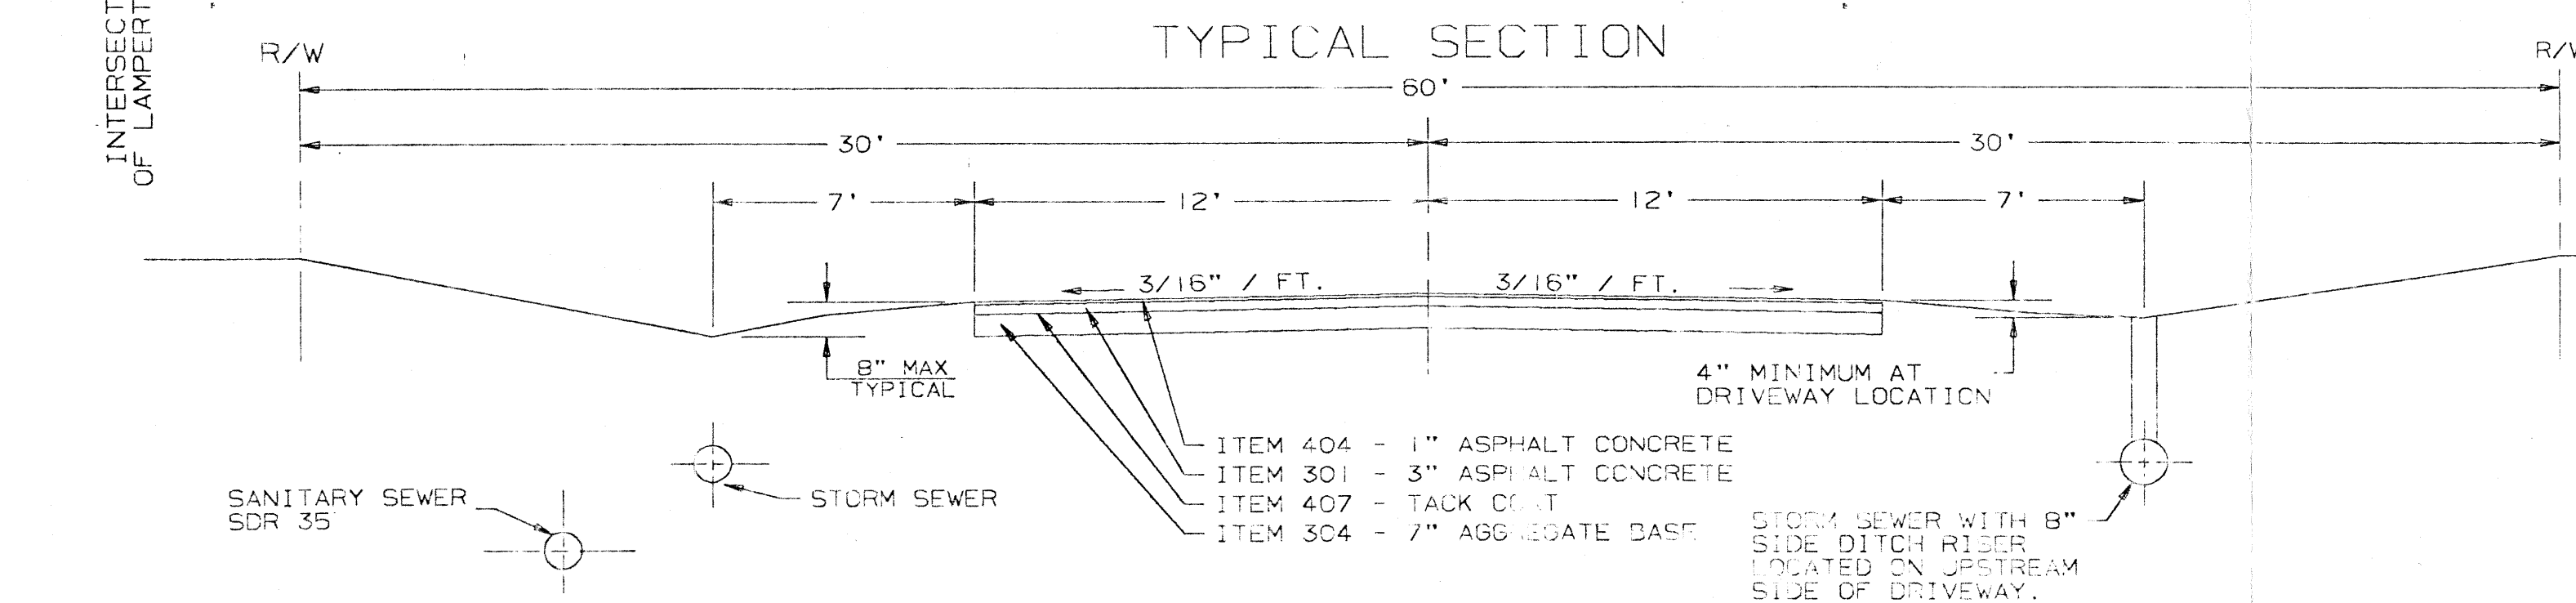


N08-32-4

CENTERLINE PROFILE OF COUNTRY LANE DRIVE

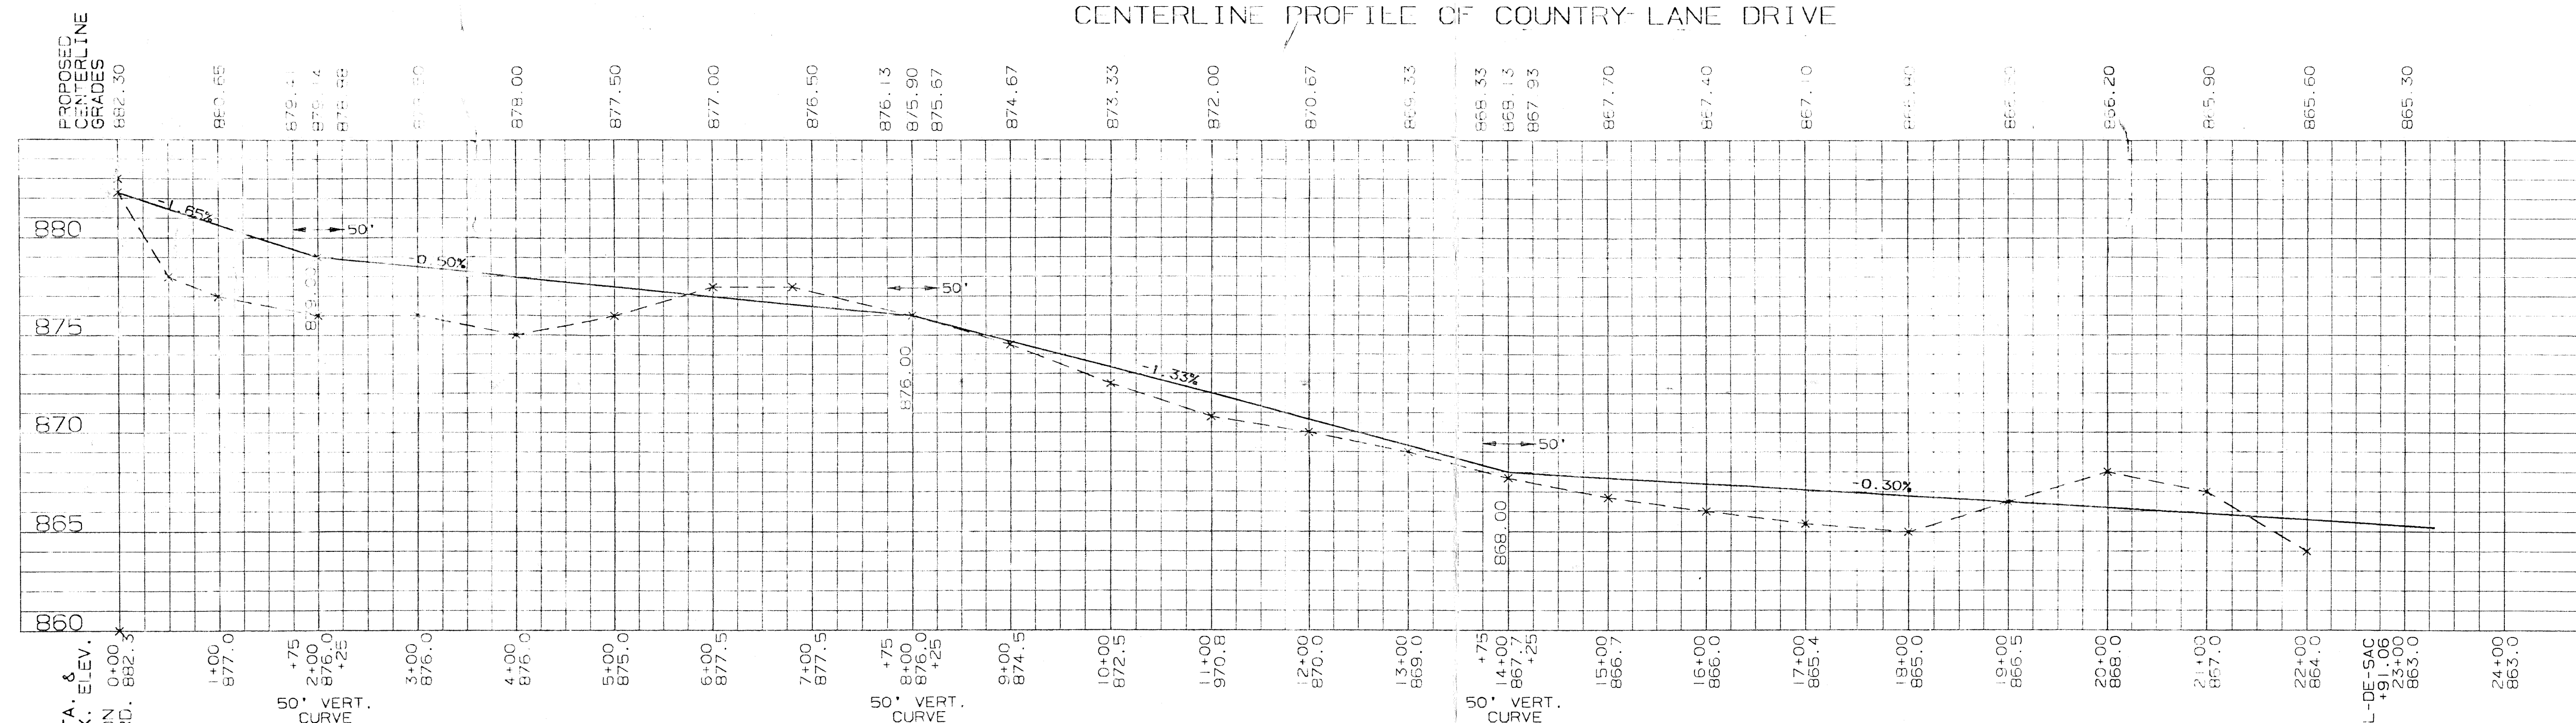

ALL CONSTRUCTION METHODS AND MATERIALS SHALL MEET THE OHIO DEPARTMENT OF TRANSPORTATION "CONSTRUCTION AND MATERIAL SPECIFICATIONS" LATEST REVISION.

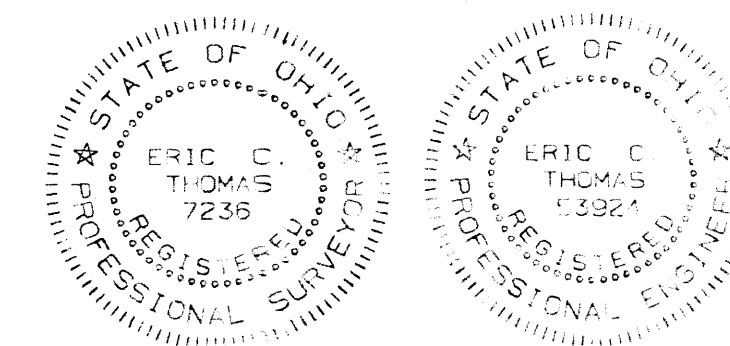

PLANS PREPARED BY: *Eric C. Thomas*
ERIC C. THOMAS P.E., P.S.
REGISTERED ENGINEER # 53924
REGISTERED SURVEYOR # 7236
208 S. CEDAR ST.
COLDWATER, OHIO 45828

COUNTRY LANE ESTATES PRELIMINARY PLAT			
LOCATION	N.E. 1/4 OF SEC. 32, T-5-S-4-E, NOBLE TWP., AUGLAIZE COUNTY, OHIO.		
DATE	SCALE	DRWN BY:	
08-30-93	1"=100'	ECT	