

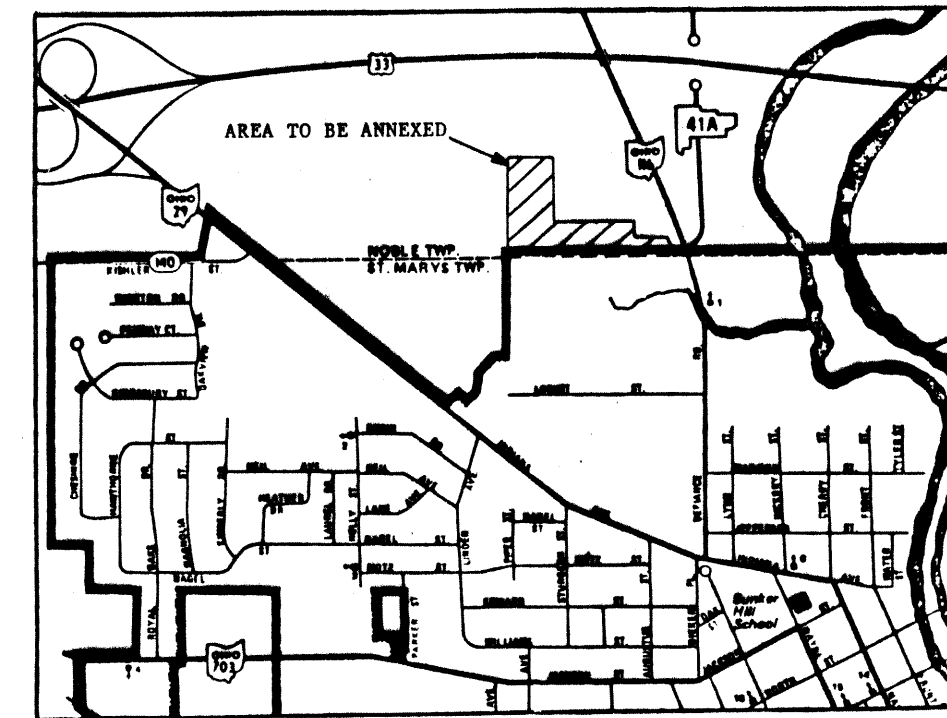


HALBERT & FLINN ANNEXATION PLAT CITY OF ST. MARY'S

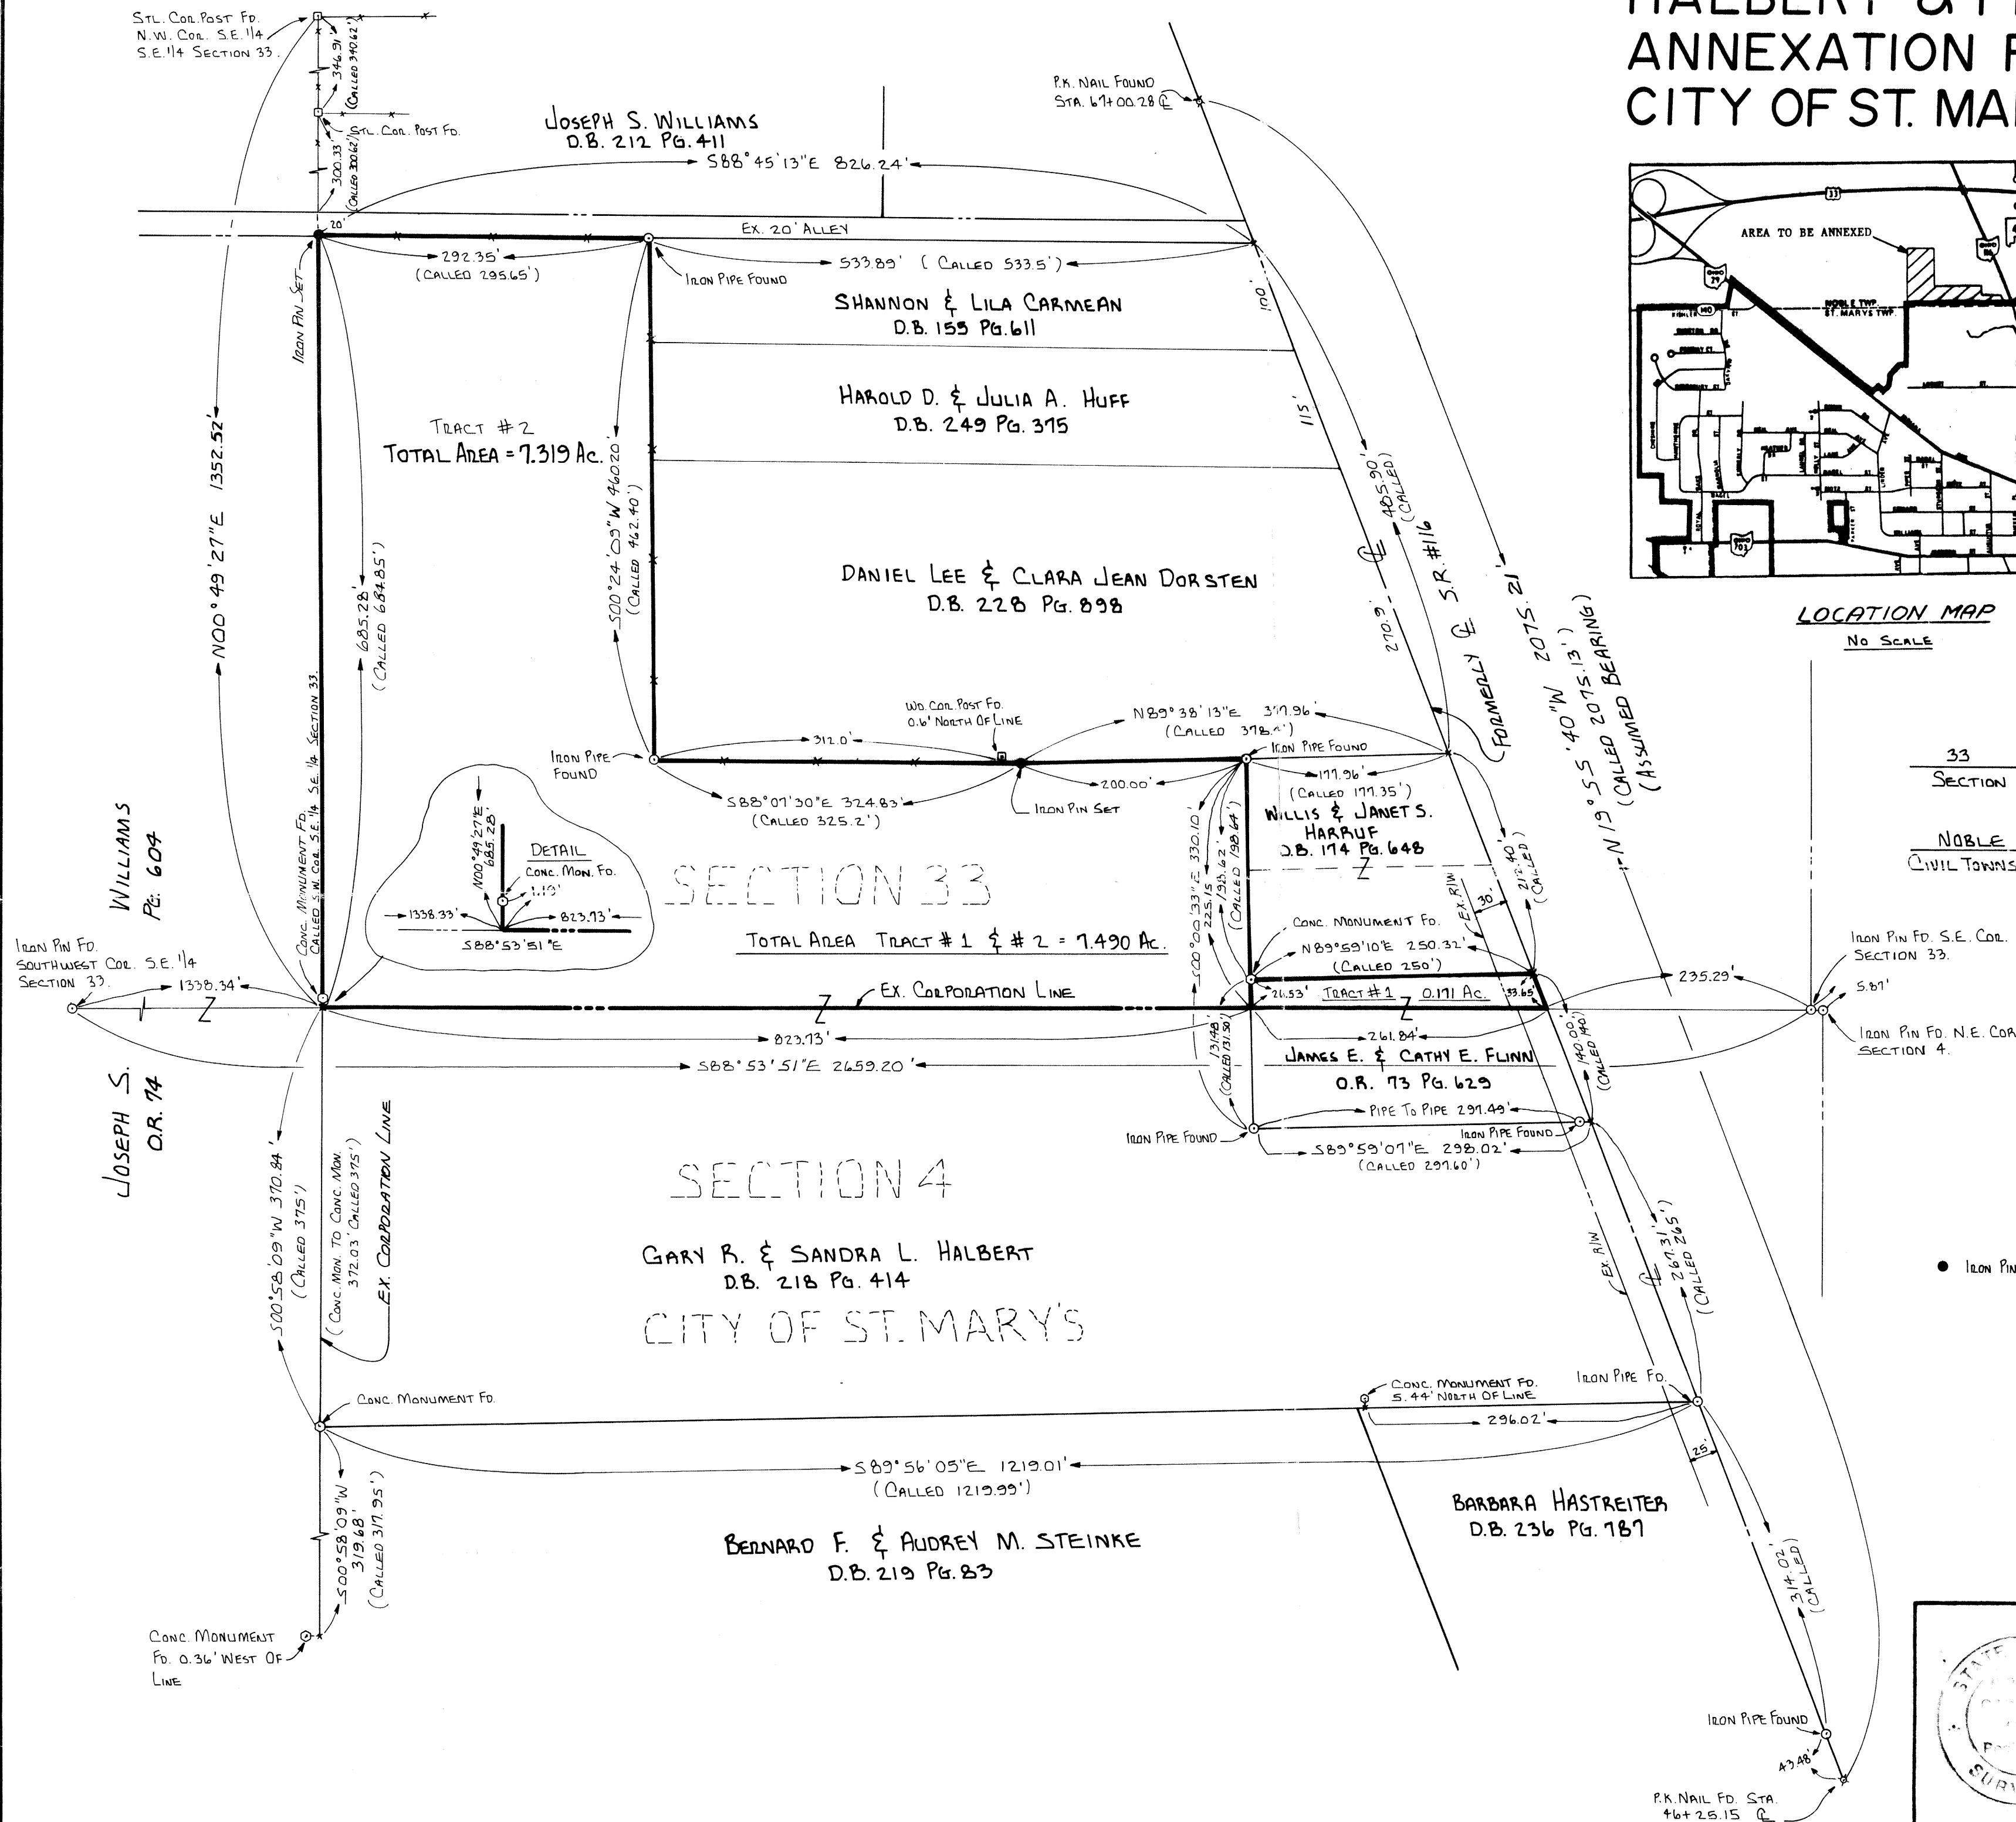

LOCATION MAP
NO SCALE

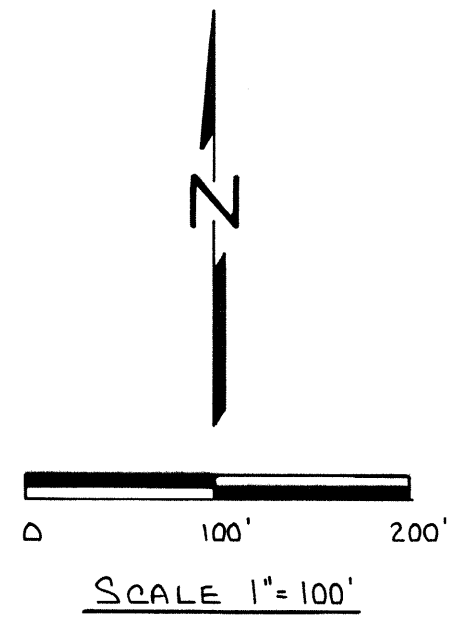


33	S.S.	4E.
SECTION	TOWNSHIP	RANGE
NOBLE	ANGLAIZE	OHIO
CIVIL TOWNSHIP	COUNTY	STATE

REFERENCES

OHIO DEPT. OF TRANSPORTATION R/W PLANS
S.H. #116.
SURVEY OF A 7.00 AC. & 10.37 AC. TRACTS
BY STIMMEL 1964.
SURVEYS BY GEORGE SHUSTER 1954
5.11 & 1.12 AC. TRACTS, 1957 0.45 & 0.54
AC. TRACTS.
BUEHLER'S SUBDIVISION P.B. 1 PG. 180.

● IRON PIN SET - 5/8" REBAR 30" LONG W/ SURVEYOR CAP.

SURVEYED BY: Gerry R. Garrison
GERRY R. GARRISON
REG. SURVEYOR # 6859
DATE: 10-5-88

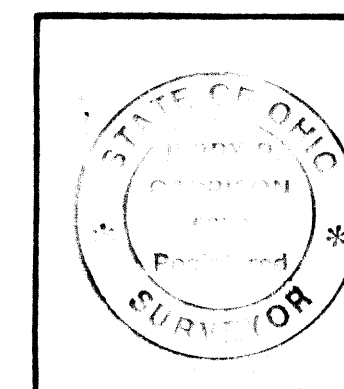

ANNEXATION PLAT FOR A 7.490 AC. TRACT SECTION 33, NOBLE TWP., ANGLAIZE COUNTY		
FOR: GARY HALBERT		
GARRISON CONSULTING ENGINEERS GREENVILLE, OHIO		
DATE: 10-4-88	DRWN. BY: L.J.B.	DRWG. NO. 1000

NOB-33-4