


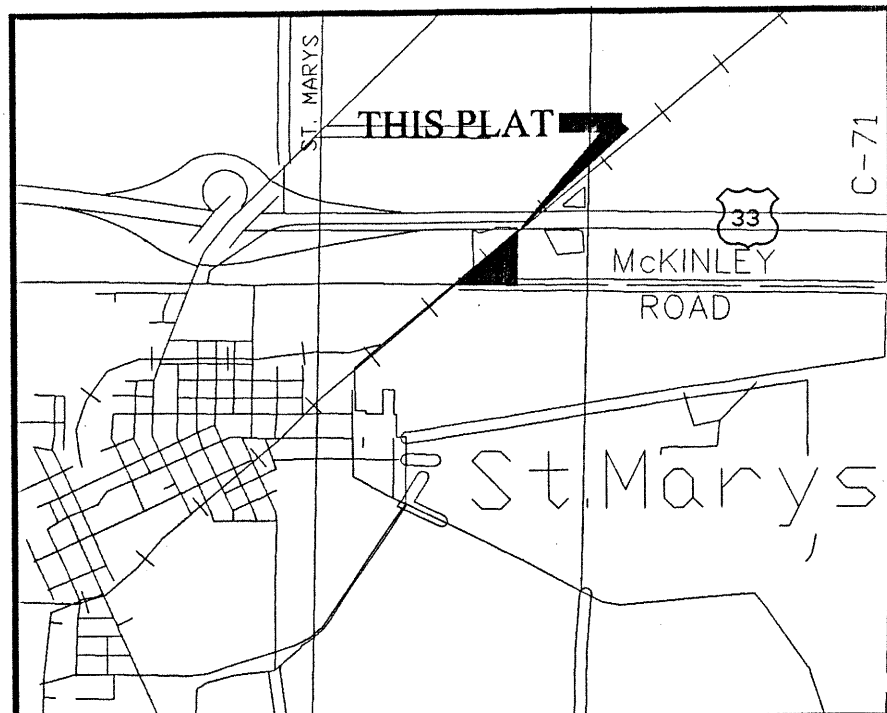

VICINITY MAP

MLB BOUNDARY SURVEY PLAT

14.340
ACREAGE

35
SECTION


5 S
TOWNSHIP

4 E
RANGE

NOBLE
TOWNSHIP


ST. MARY'S
CITY

AUGLAIZE, OHIO
COUNTY

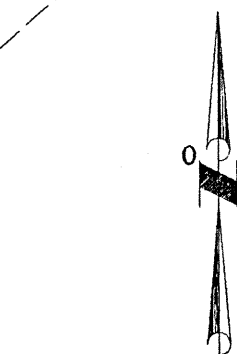


BEARINGS ASSUMED

SCALE IN FEET

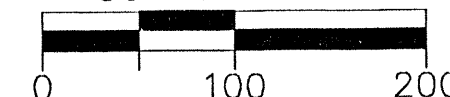

LEGEND

- 5/8" X 30" REBAR
W/CAP TO BE SET
- * GIN SPINDLE TO BE SET
- ⌘ P.K. NAIL FOUND

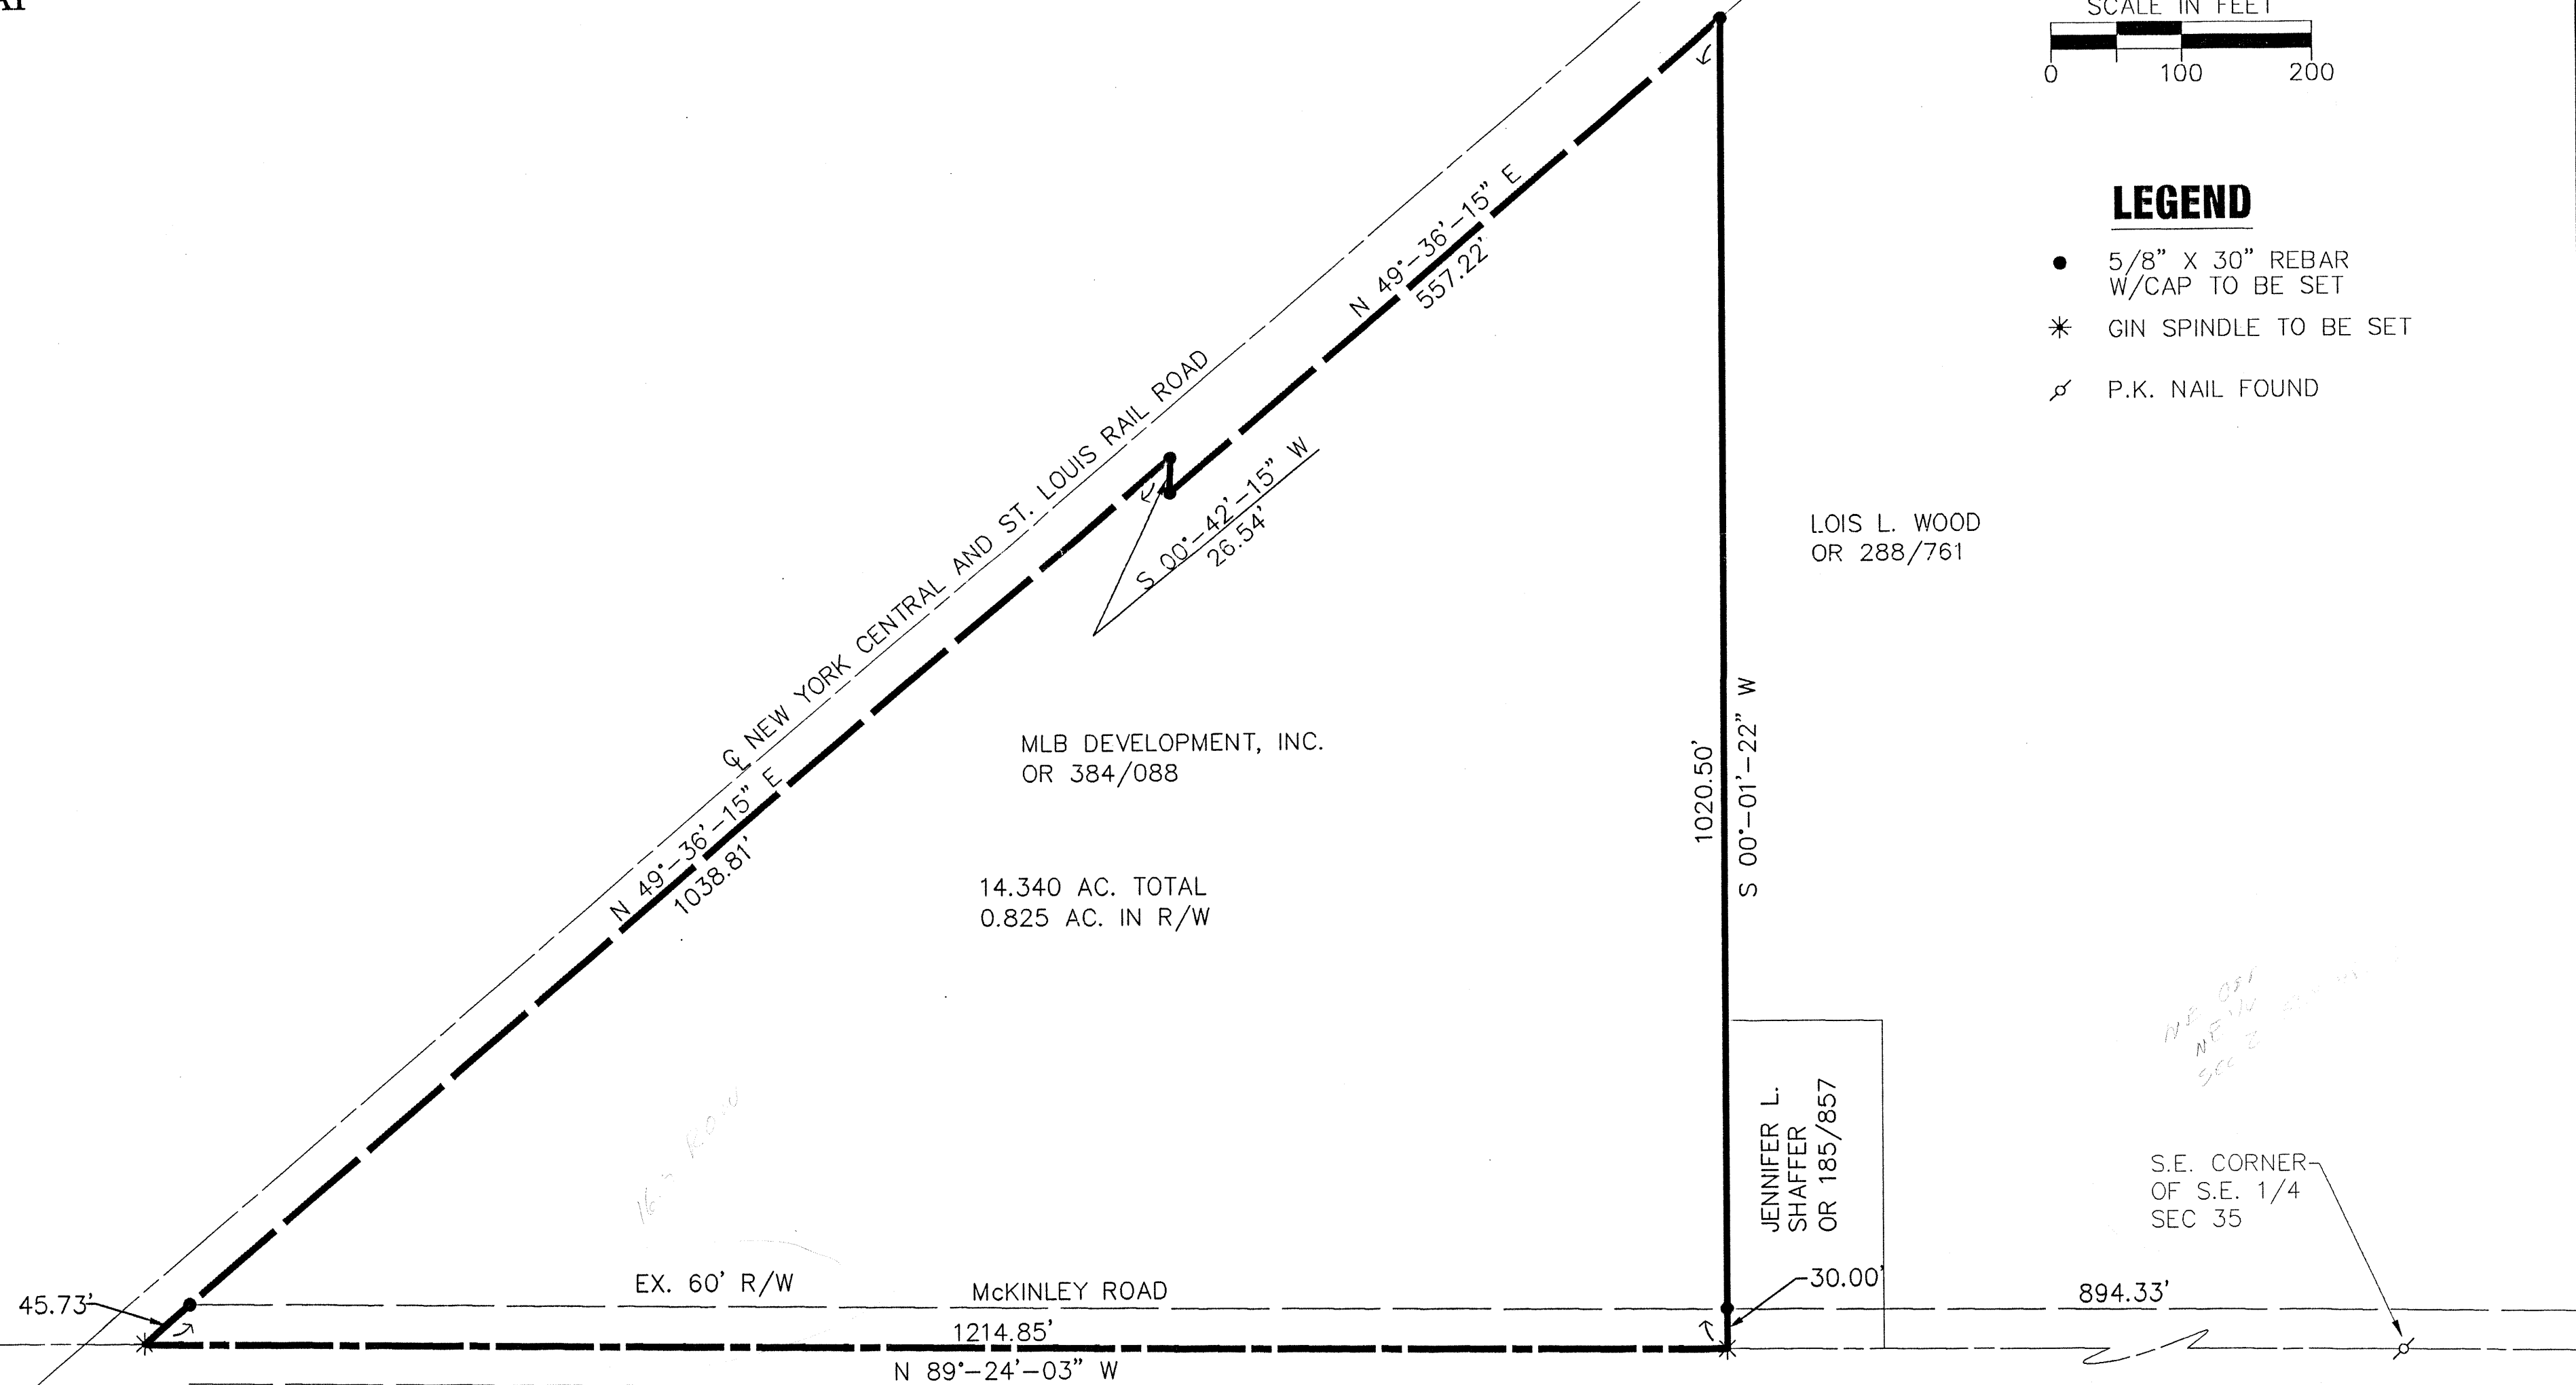


Thomas L. Coverstone

THOMAS L. COVERSTONE, P.S. #7100

5/16/00

DATE

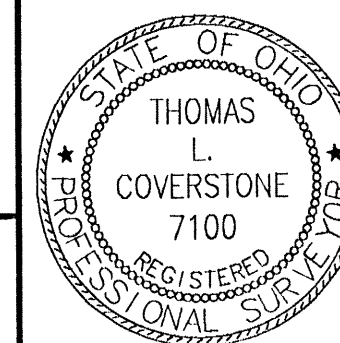

CHOICE ONE ENGINEERING
the choice that exceeds...

440 E. HOEWISHER ROAD
SIDNEY, OHIO 45365
(937) 497-0200 • FAX (937) 497-0300
www.choiceoneengineering.com

date: 05/16/00	drawn by: DSM	job number: AUGSMR0001
-------------------	------------------	---------------------------

NOB-35-2