


# ARGO SURVEY

PART OF THE NORTH HALF OF SECTION 3, T-6-S, R-6-E,  
PUSHETA TOWNSHIP, AUGLAIZE COUNTY, OHIO

APPROXIMATELY 0.77 MILES OF THE "ST. MARYS RUNNING TRACK"  
CONTAINING 4.645 ACRES MORE OR LESS.

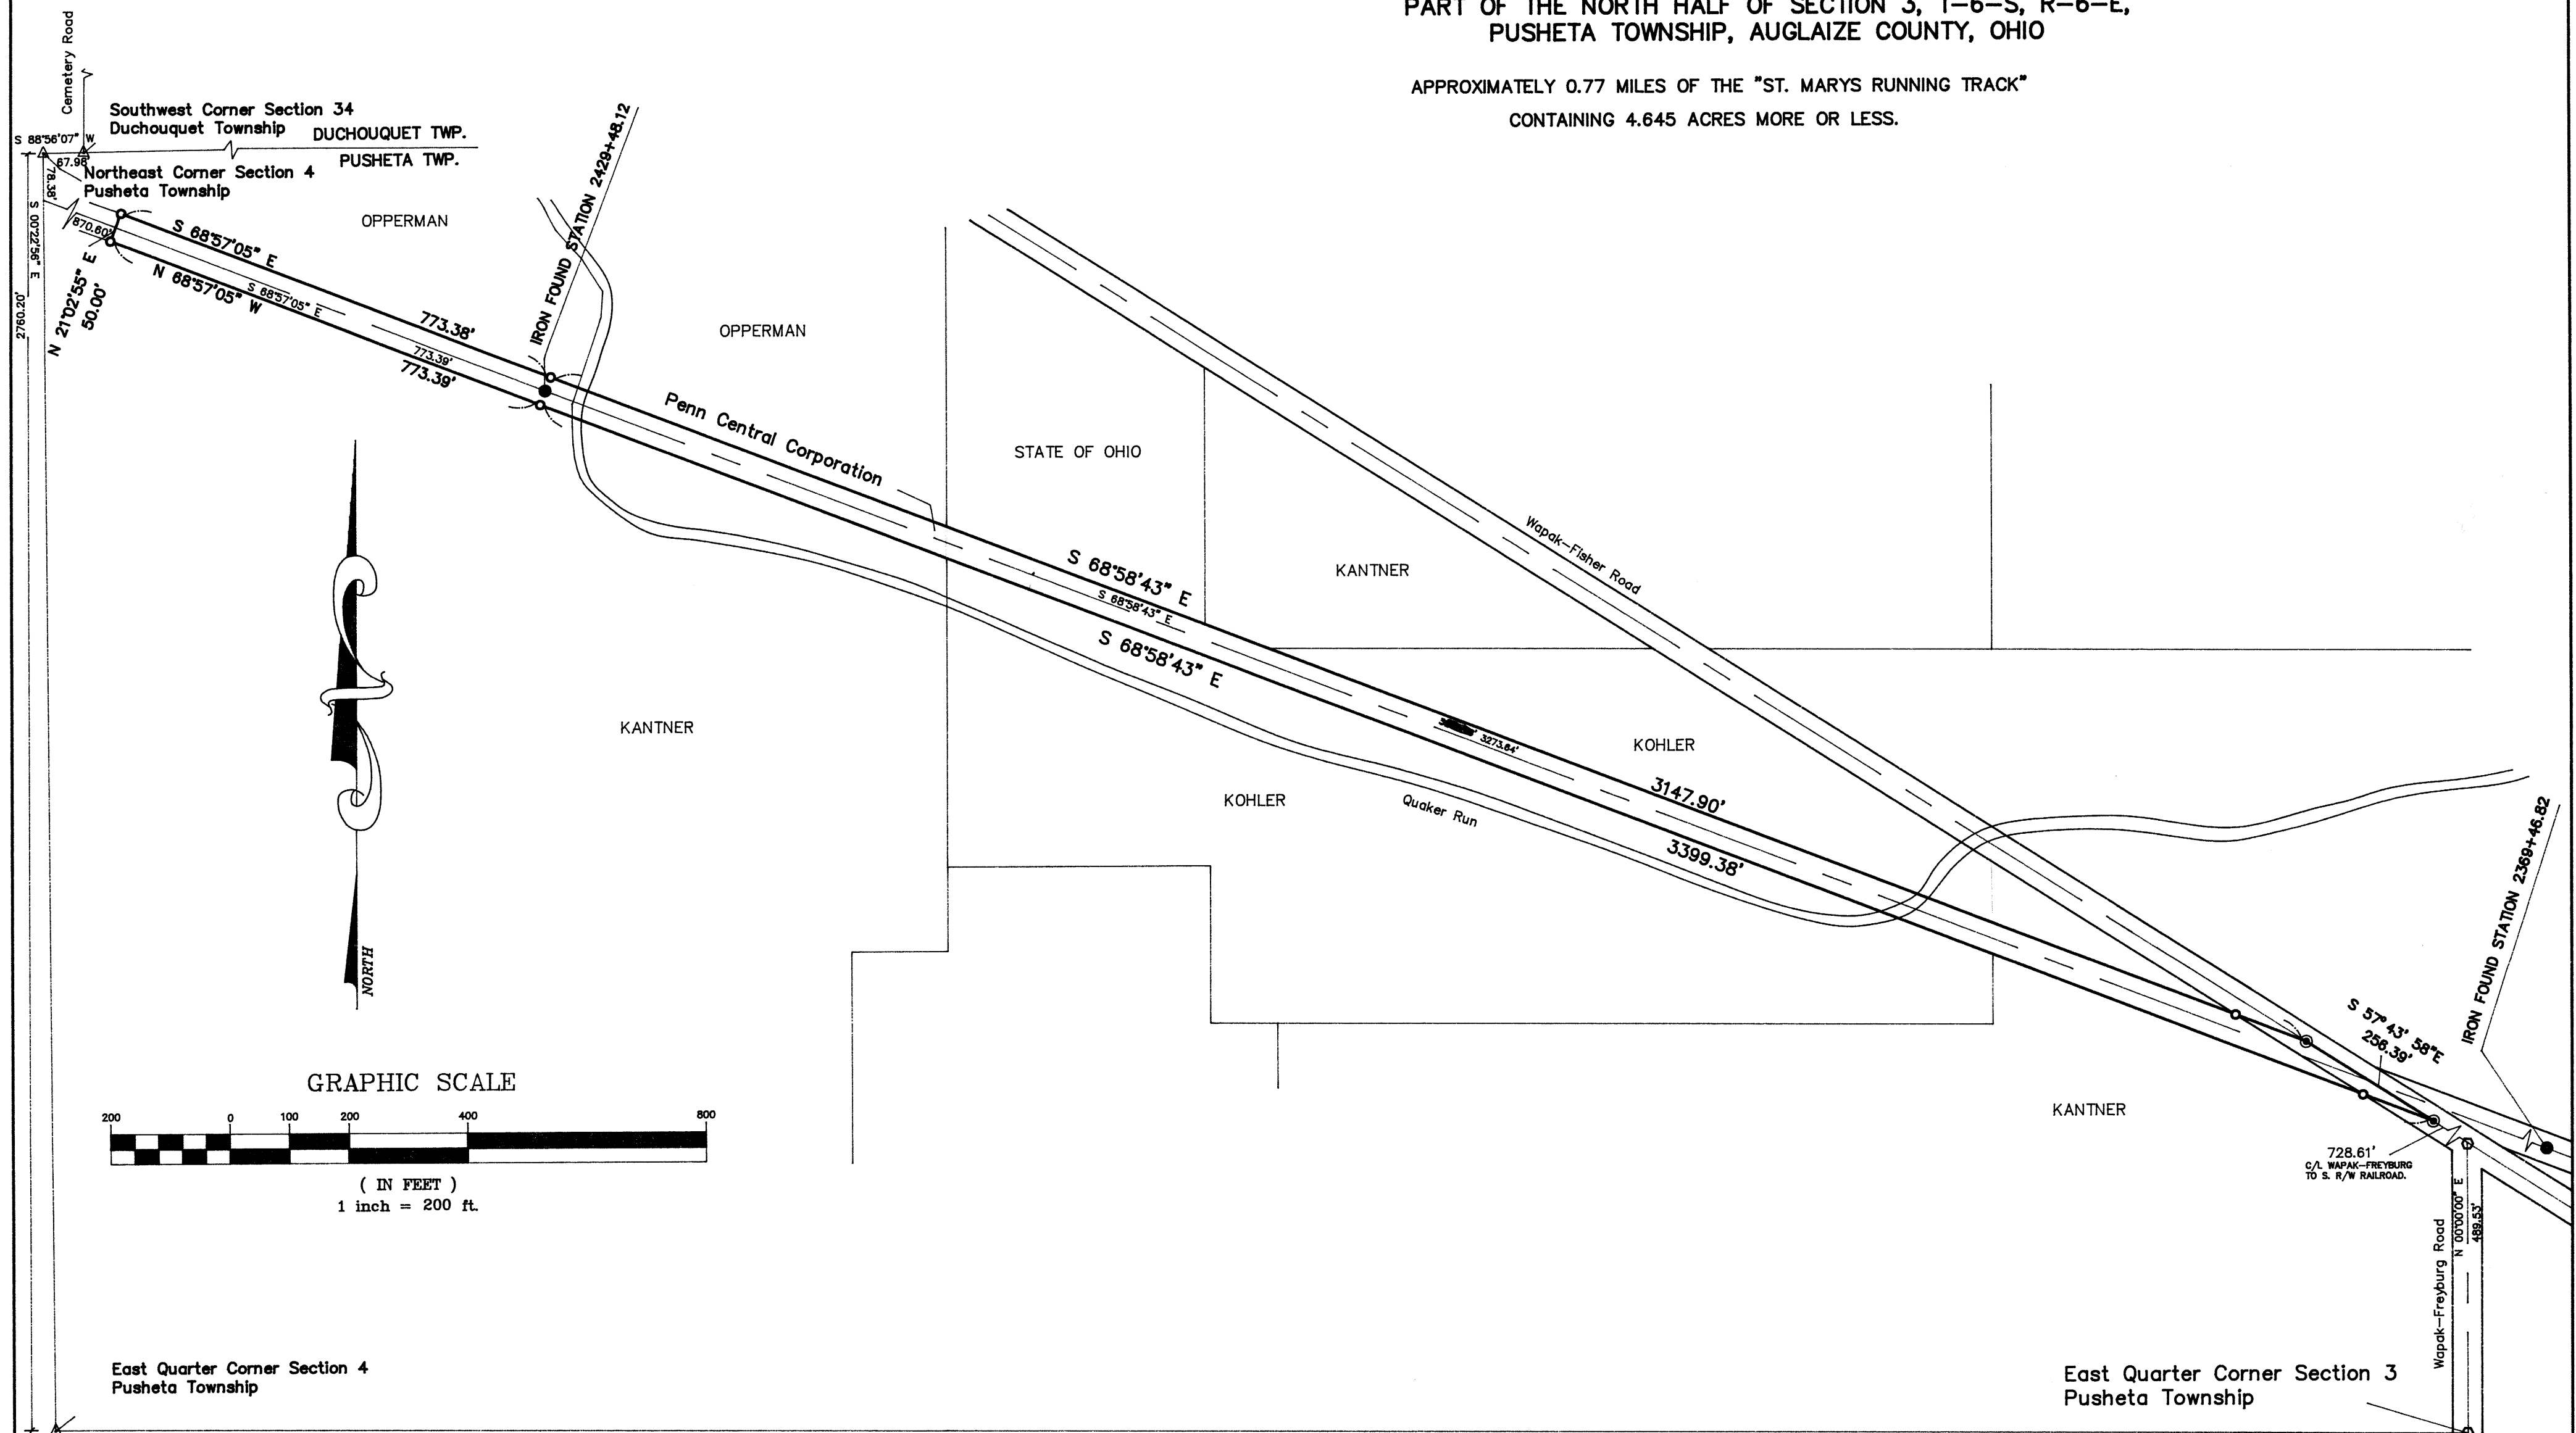


GRAPHIC SCALE



( IN FEET )  
1 inch = 200 ft.

VICINITY MAP

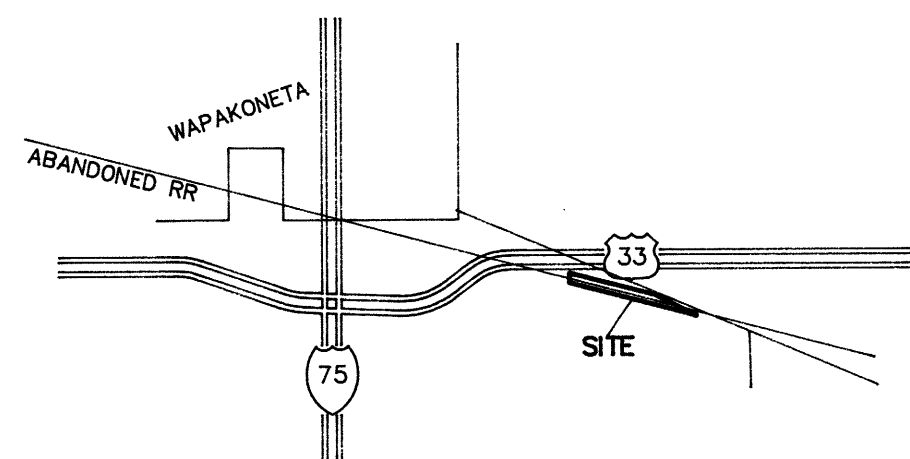

## LEGEND

- 5/8" RE-ROD (SET)
- △ MONUMENT BOX (FOUND)
- IRON (RAILROAD SURVEY POINT (FOUND))
- RAILROAD SPIKE (FOUND)
- ◎ PK NAIL (SET)

James M. Kent, P.S. 6792 OHIO

REVISED 1/20/92

|             |      |              |          |
|-------------|------|--------------|----------|
| DRAWN BY:   | JMK  | DATE:        | 01/07/92 |
| CHECKED BY: | JMK  | DRAWING NO.: | 1466S    |
| JOB NO.:    | 1466 | SHEET        | 1 OF 1   |

