



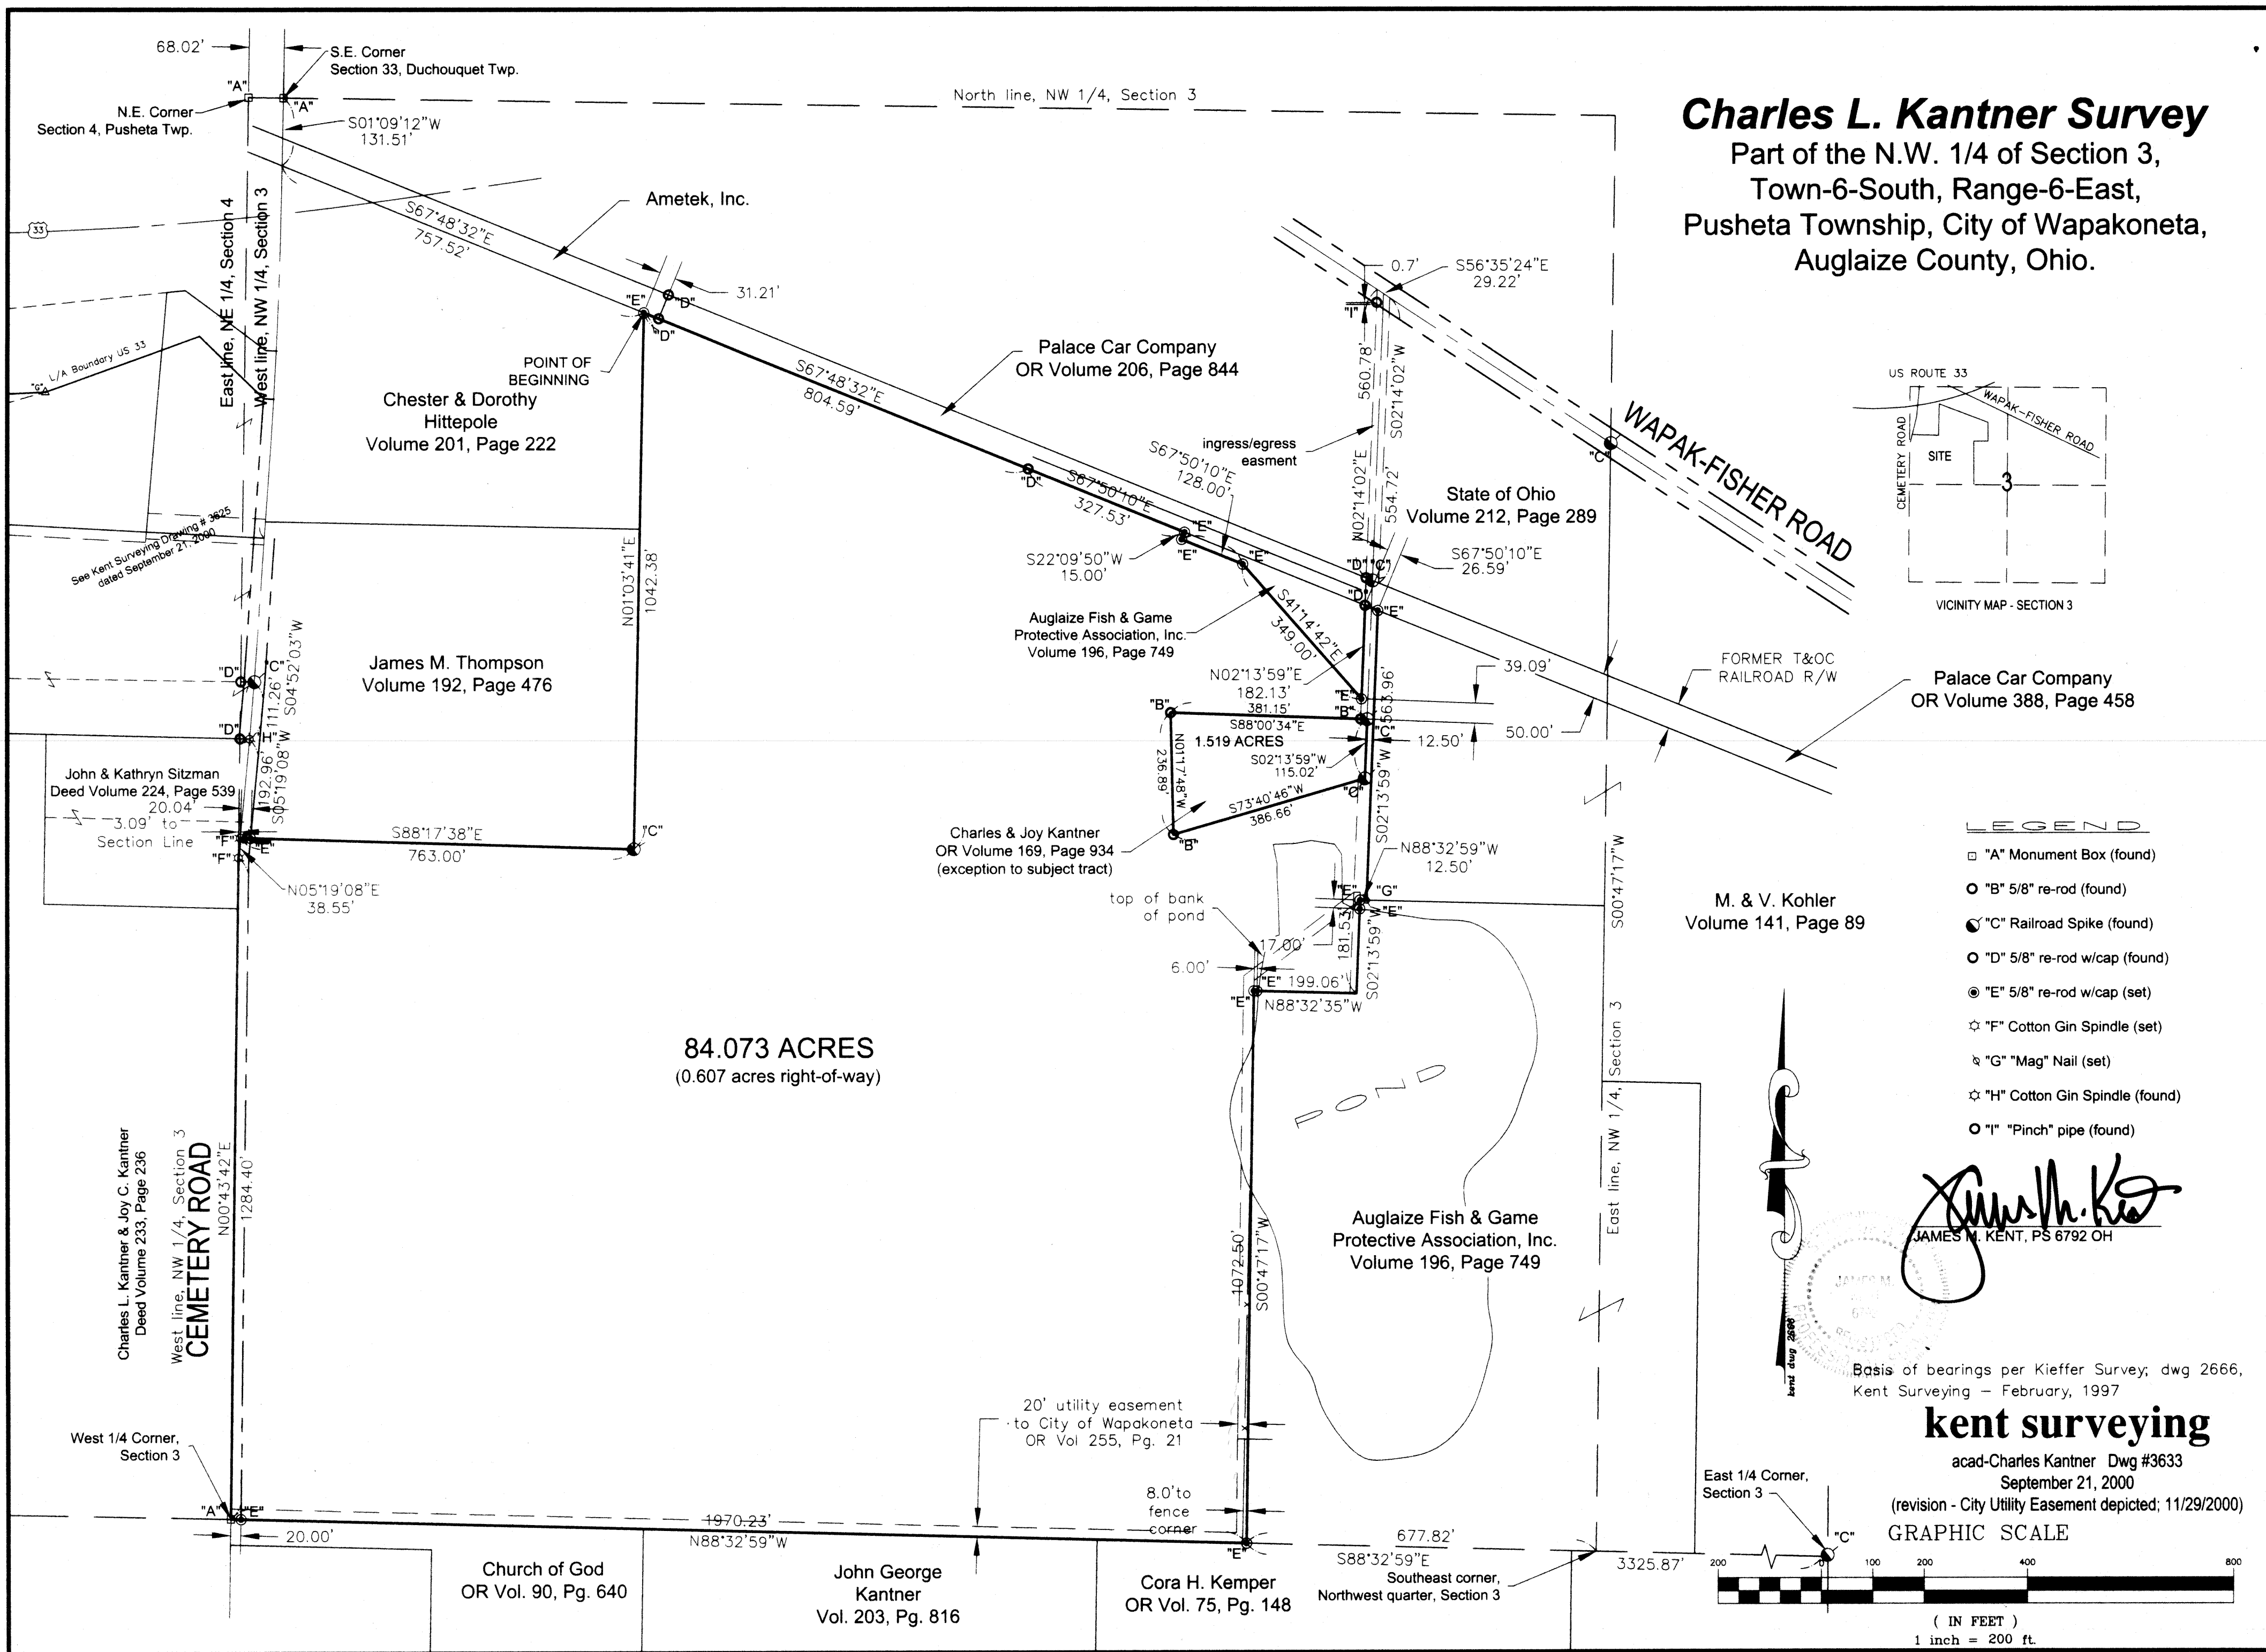

Charles L. Kantner Survey
Part of the N.W. 1/4 of Section 3,
Town-6-South, Range-6-East,
Pusheta Township, City of Wapakoneta,
Auglaize County, Ohio.

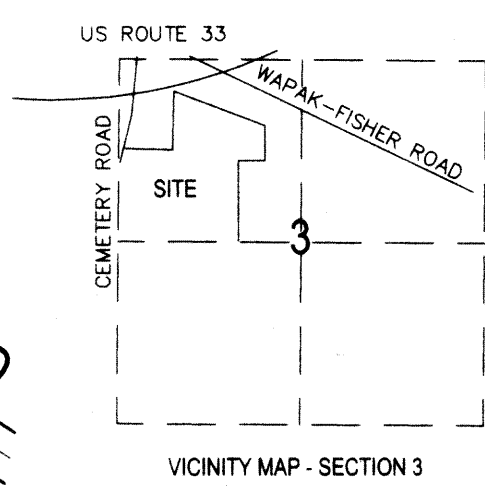

- LEGEND**
- "A" Monument Box (found)
 - "B" 5/8" re-rod (found)
 - "C" Railroad Spike (found)
 - "D" 5/8" re-rod w/cap (found)
 - ⊙ "E" 5/8" re-rod w/cap (set)
 - ☆ "F" Cotton Gin Spindle (set)
 - ⋈ "G" "Mag" Nail (set)
 - ☆ "H" Cotton Gin Spindle (found)
 - "I" "Pinch" pipe (found)

James M. Kent
JAMES M. KENT, PS 6792 OH

Basis of bearings per Kieffer Survey; dwg 2666,
Kent Surveying - February, 1997

kent surveying
acad-Charles Kantner Dwg #3633
September 21, 2000
(revision - City Utility Easement depicted; 11/29/2000)

GRAPHIC SCALE

