


PLAT OF ANNEXATION TO THE CITY OF WAPAKONETA PART OF SECTION 32, T-5-S, R-6-E, DUCHOUQUET TWP., & PARTS OF SECTIONS 4 & 5, T-6-S, R-6-E, PUSHETA TWP., COUNTY OF AUGLAIZE AND STATE OF OHIO.

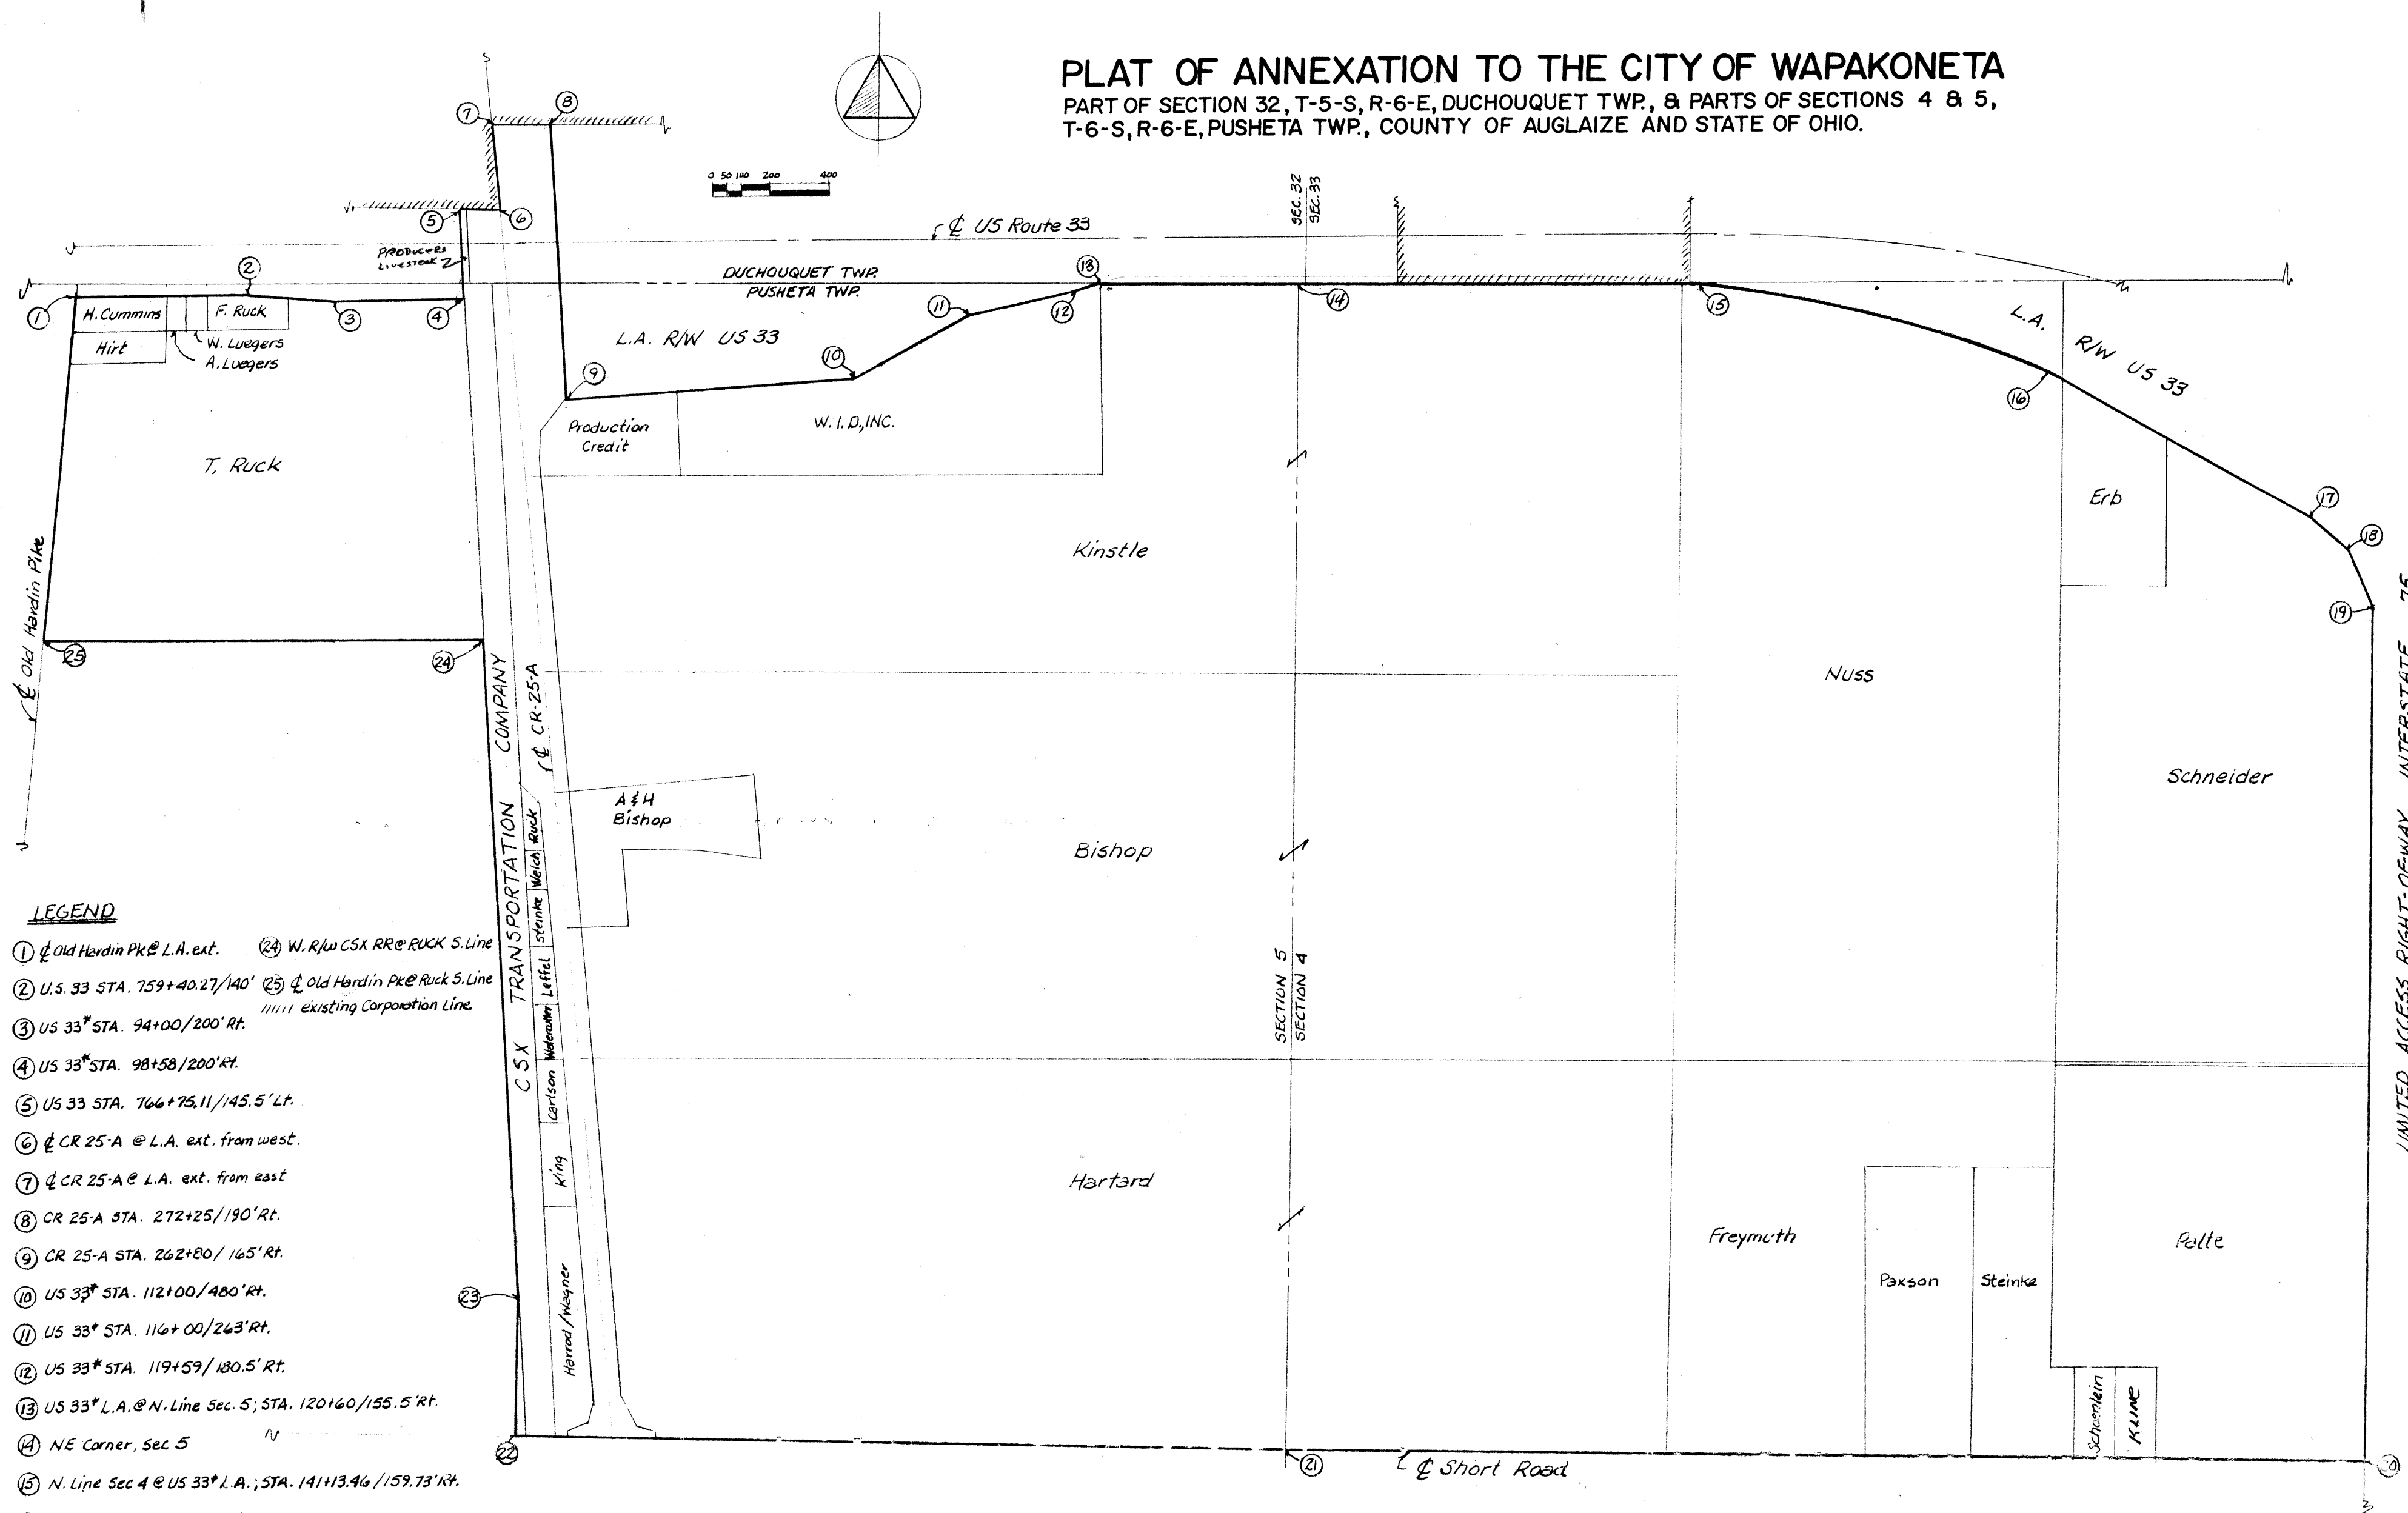


LEGEND

- ① Old Hardin Pk @ L.A. ext.
- ② U.S. 33 STA. 759+40.27/140'
- ③ US 33* STA. 94+00/200' Rt.
- ④ US 33* STA. 98+58/200' Rt.
- ⑤ US 33 STA. 766+75.11/145.5' Lt.
- ⑥ CR 25-A @ L.A. ext. from west.
- ⑦ CR 25-A @ L.A. ext. from east
- ⑧ CR 25-A STA. 272+25/190' Rt.
- ⑨ CR 25-A STA. 262+80/165' Rt.
- ⑩ US 33* STA. 112+00/480' Rt.
- ⑪ US 33* STA. 116+00/243' Rt.
- ⑫ US 33* STA. 119+59/180.5' Rt.
- ⑬ US 33* L.A. @ N. Line Sec. 5; STA. 120+60/155.5' Rt.
- ⑭ NE Corner, Sec 5
- ⑮ N. Line Sec 4 @ US 33* L.A.; STA. 141+13.46/159.73' Rt.
- ⑯ US 33* STA. 154+10.97/345.47' Rt.
- ⑰ 1-75 STA. 310+20/335' Lt.
- ⑱ 1-75 STA. 309+00/210' Lt.
- ⑲ 1-75 STA. 307+00/125' Lt.
- ⑳ 1-75 STA. 277+58.48/125' Lt.
- ㉑ NW Corner; SE 1/4; SW 1/4, Sec. 4
- ㉒ NE Corner; SE 1/4; SW 1/4 Sec. 5
- ㉓ N/5 Half Sec. Line @ W. R/W CSX RR

* Denotes US 33, 1958 Plans.

Prepared By

JAMES M. KENT
P.S. N.Y. 6792

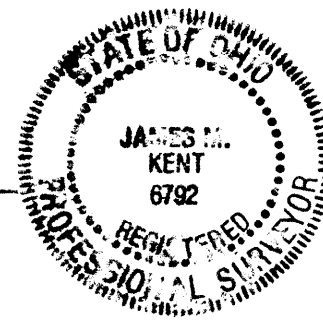

Kent
surveying

P.O. Box 402
1700 Bellefontaine St.
Wapakoneta, Ohio 45885

ANNEXATION PLAT - 611 Acres

DRAWN BY JMK	SCALE 1"=100'	MATERIAL
CHECKED	DATE 7/10/190	DRAWING NO. 1068-B
THRU	APP'D	