
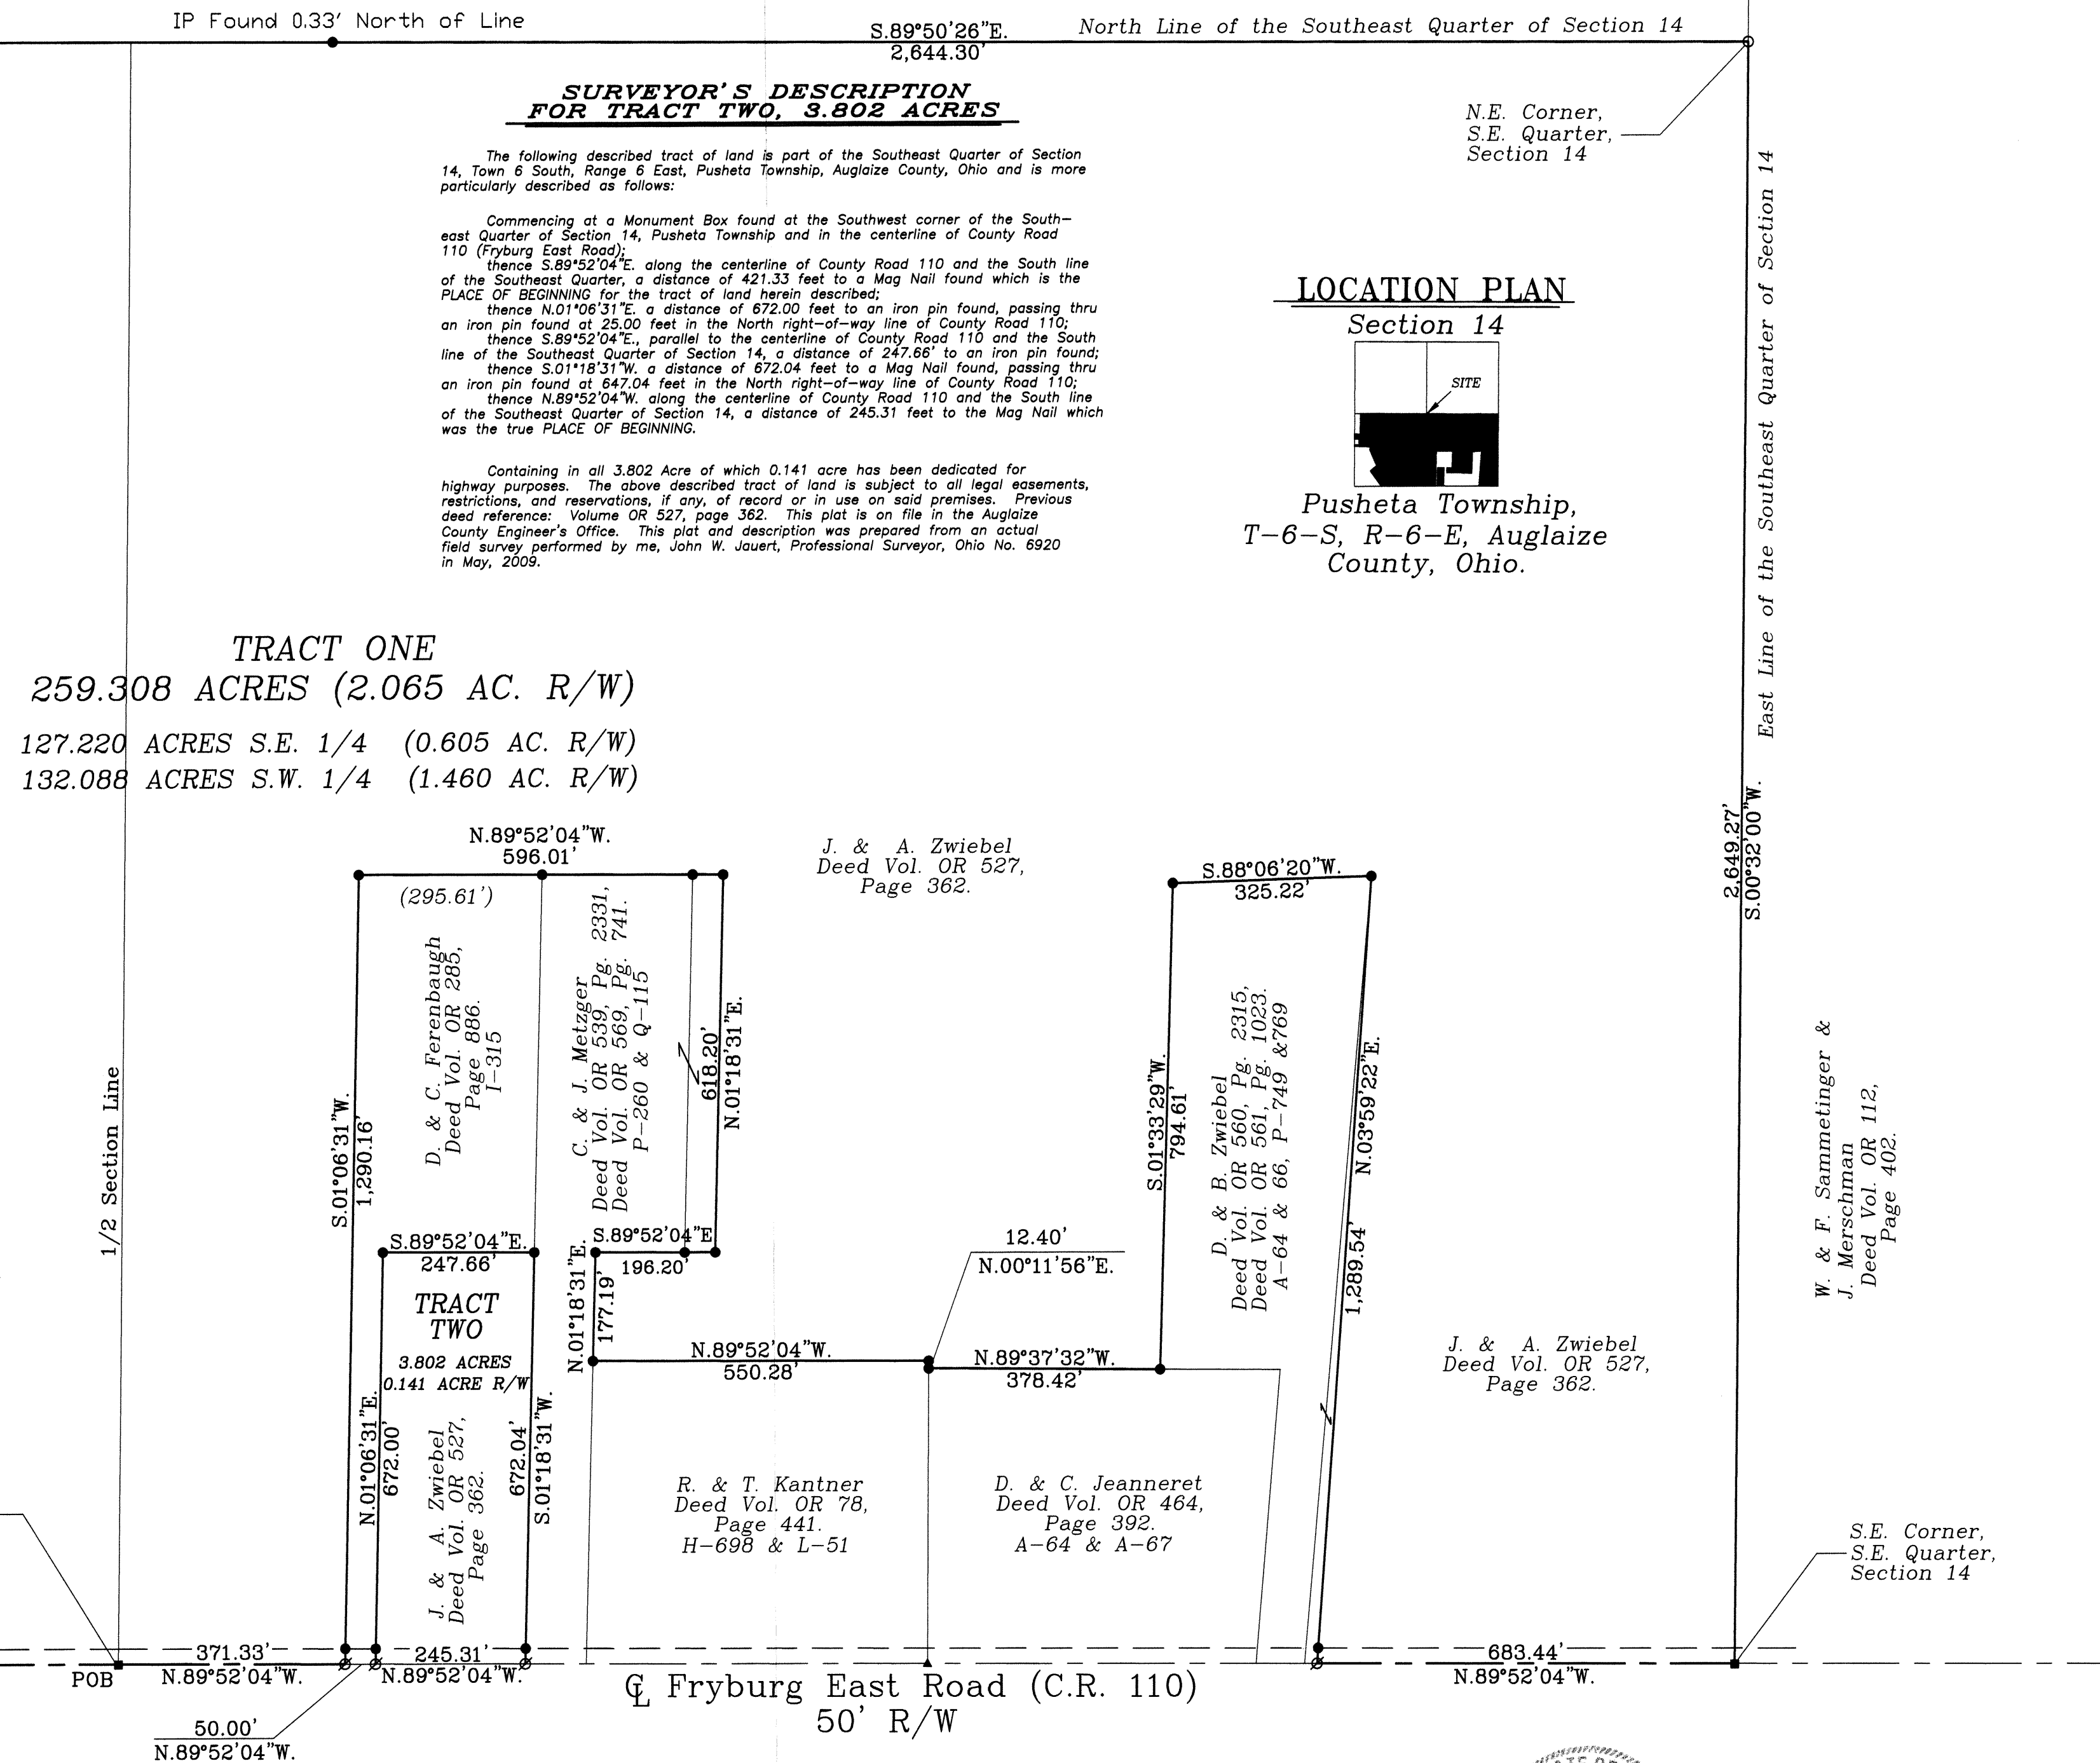


ZWIEBEL ESTATE SURVEY


Being the part of the Southwest & Southeast Quarters of
Section 14, Pusheta Township, Town 6 South, Range 6 East,
Auglaize County, Ohio.

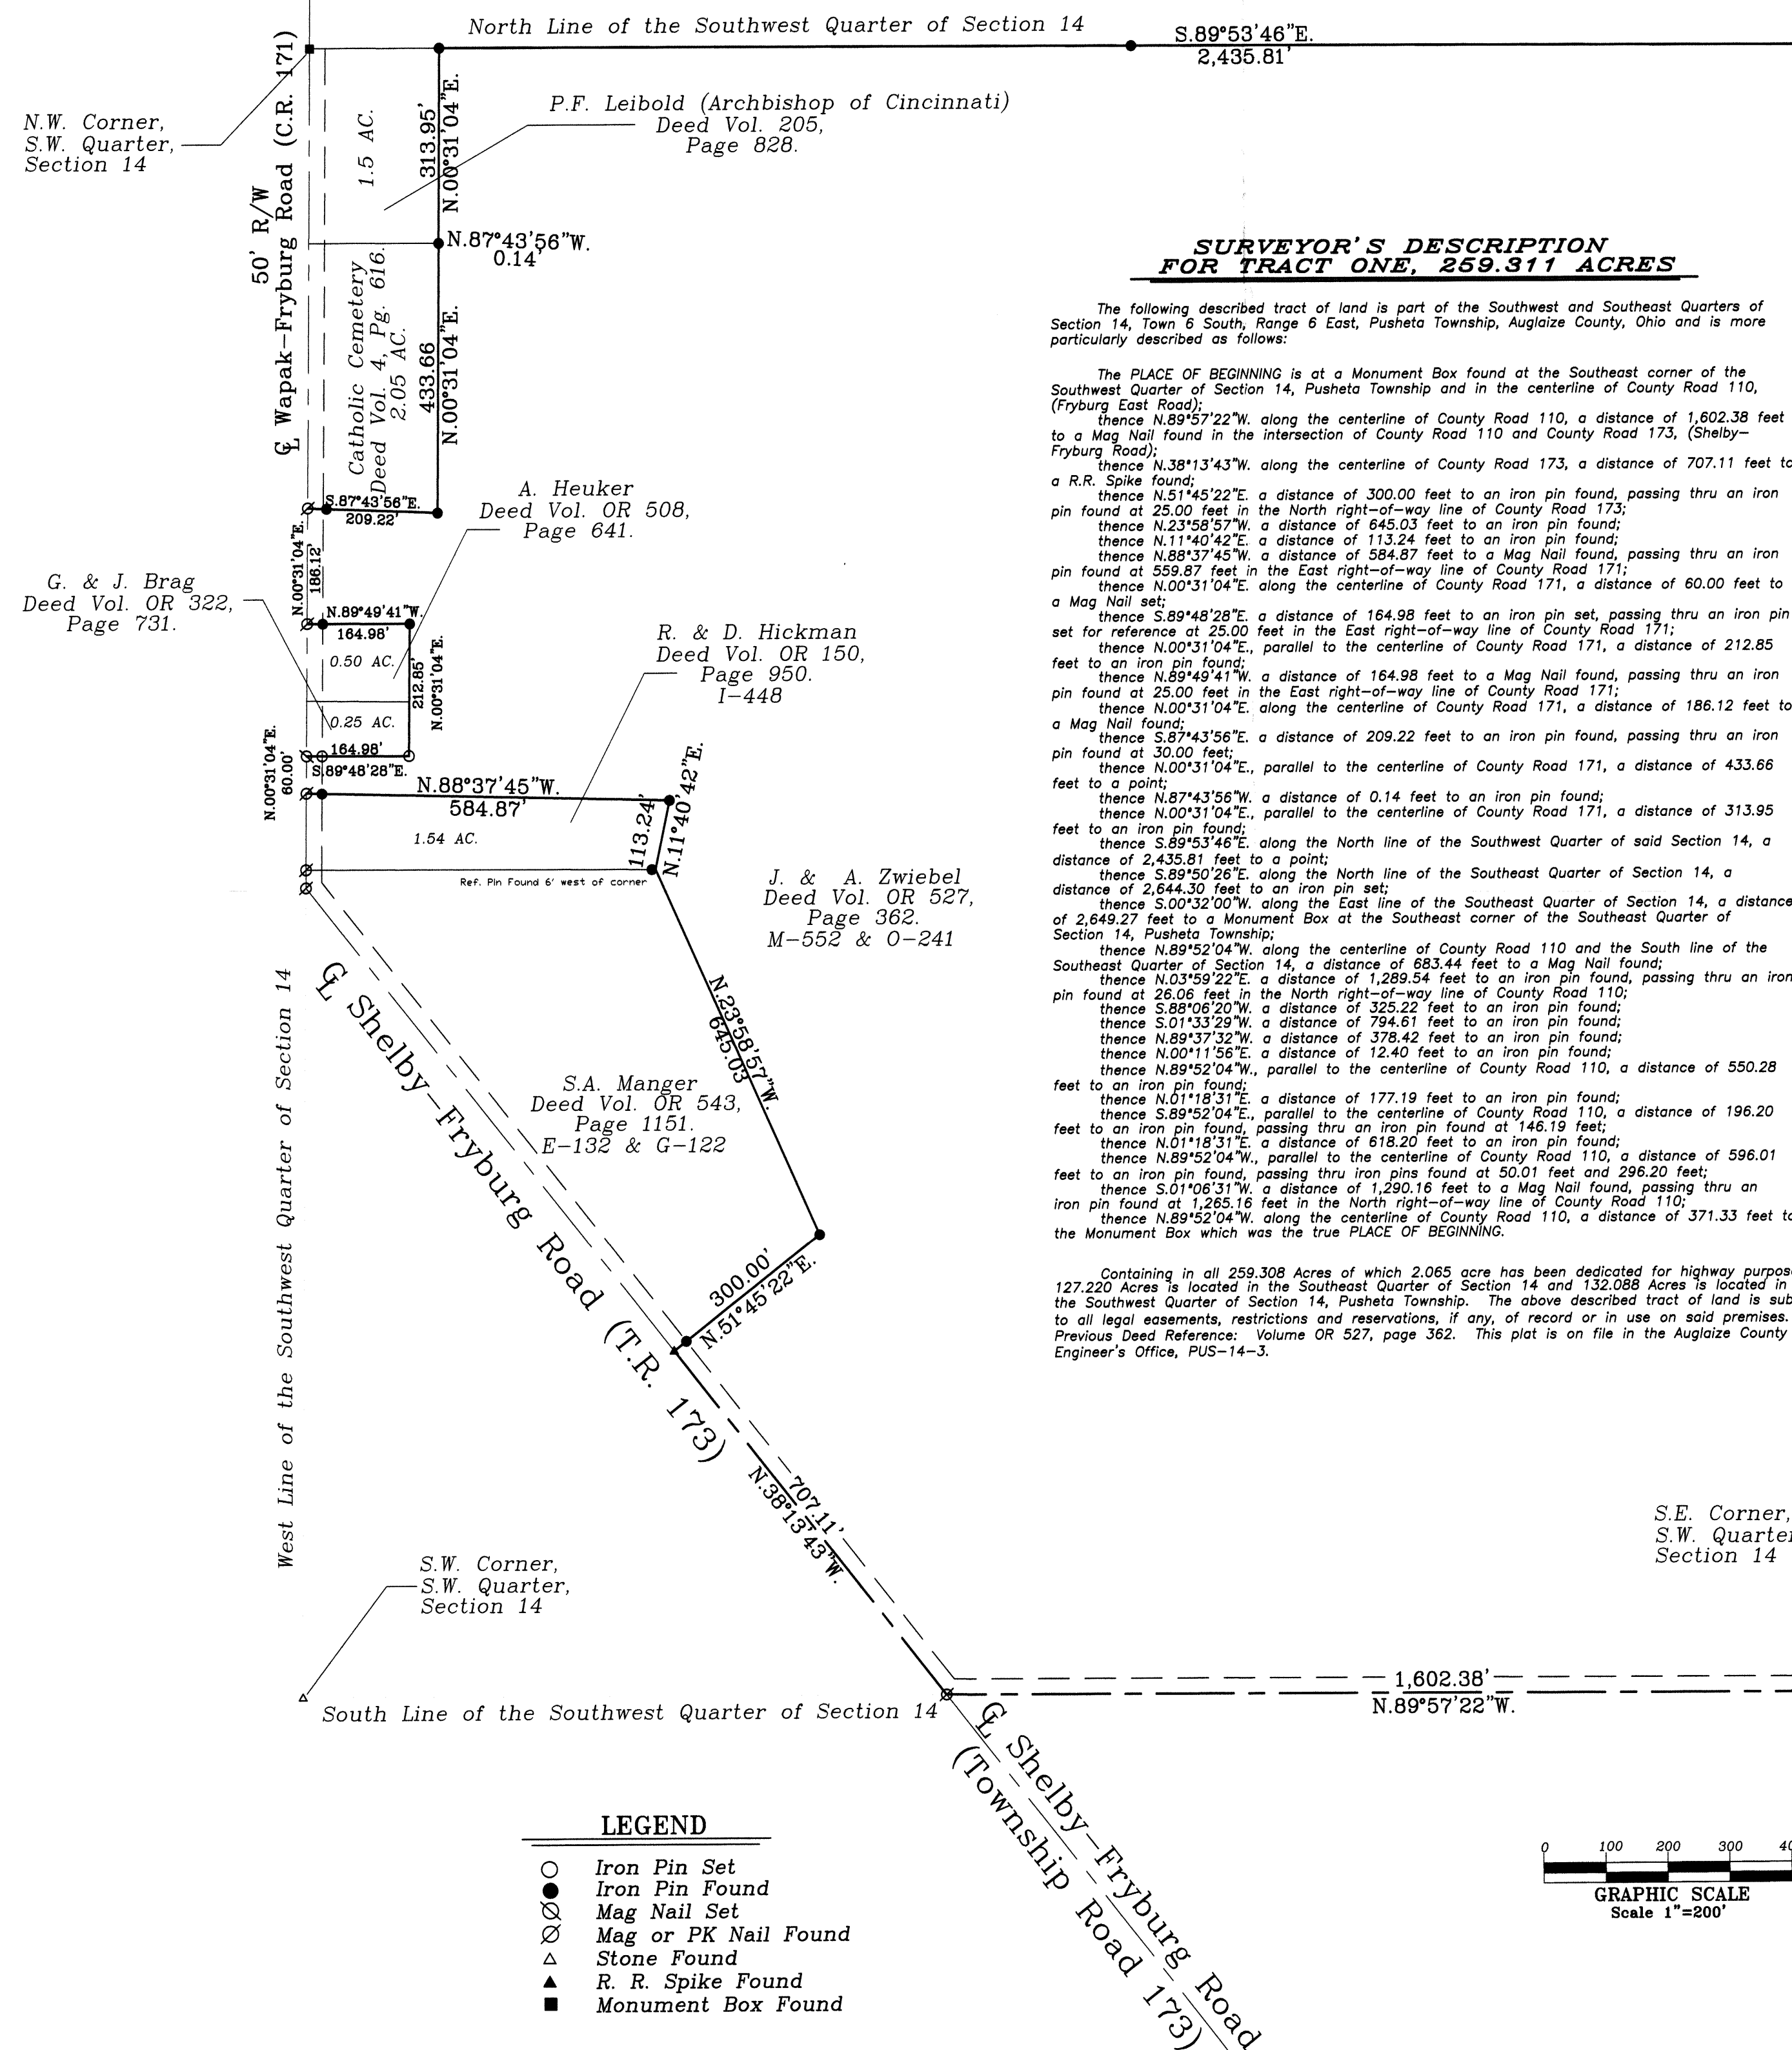

Basis of bearings is per the Auglaize
County Global Positioning System.

This Plat is on File in the Auglaize
County Engineer's Office - PUS-14-3

ATTEST:
John W. Jauert
Professional Surveyor No. 6920

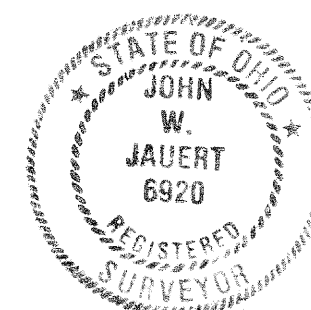

Jauert surveying	
CLIENT: Anne Zwiebel	11584 Monroe Road Wapakoneta, Ohio 45895 (419) 657-6999
COUNTY: Auglaize	TOWNSHIP: Pusheta
DRAWN BY: J.W.J.	SCALE: 1"=150'
CHECKED BY:	DATE: June 2009
SHEET 1 OF 2	(T-6-S; R-6-E)

PUS-14-3