
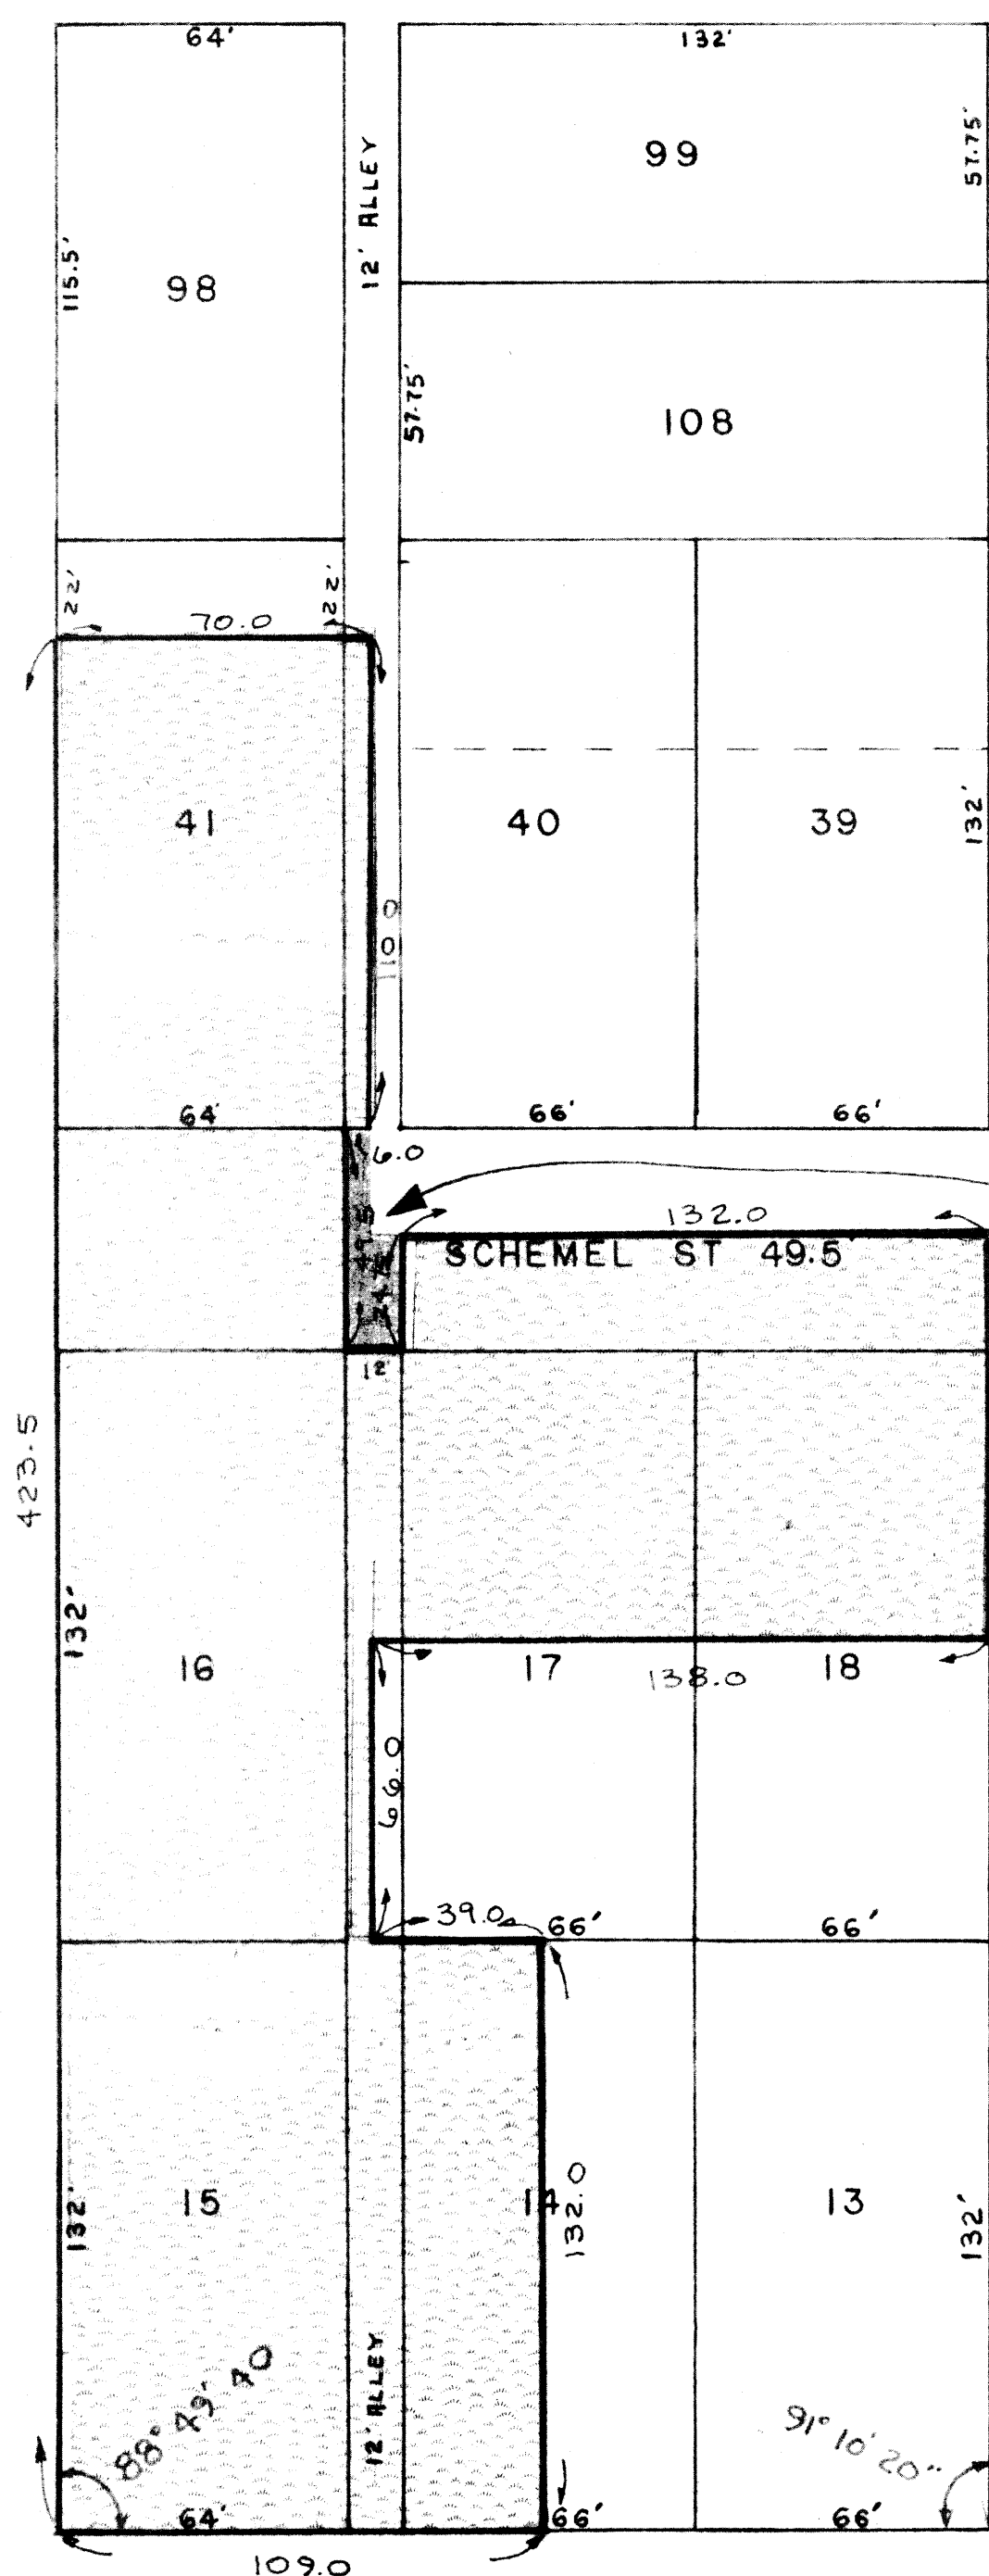


JOE WACHAUF SURVEY

BEING PART OF THE ORIGINAL PLAT IN THE VILLAGE OF
FREYBURG OHIO, PUSHETA TOWNSHIP, AUGLAIZE CO.

PUS-15-1

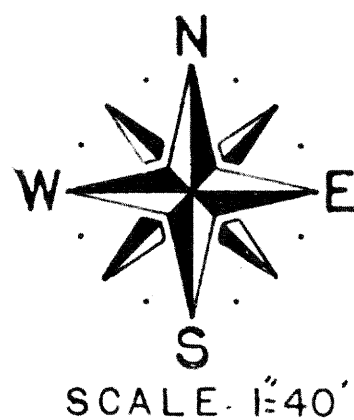

COMMISSIONERS JOURNALS

SEPT. 23, 1953
BOOK 44 PG 431

PLAT BOOK	REF
1	117
1	119
1	84
2	394

COURT CASE REF
18673

DEED BOOK	REF.
Vol. 192	PG. 1005
242	477
229	479
199	731
199	730
211	817
147	265
148	31
242	289
155	
143	540

NOTE: THIS AREA IS NOT DEFINATELY CLEAR UPON RESEARCH OF DEEDS. WHEN THE STREET & ALLEYS WERE VACATED, THE INTENT WAS TO DIVIDE THE LANDS EQUALLY AMONG ALL ADJACENT PROPERTY OWNERS, BUT DEEDS DO NOT MAKE THIS CLEAR.



SURVEY CONDUCTED BY THOMAS W STEINKE & ASSOC.
123 W AUGLAIZE ST. WAPAKONETA OHIO 45895
PHONE 738-7421